

**ESTATE MANAGEMENT**

Council Headquarters, Newtown St. Bevealls,  
MELROSE, Scottish Borders TD6 0SA  
TEL: 01835 824000 FAX: 01835 825071

**ENGINEERING AND PROPERTY  
ESTATE MANAGEMENT**

Jedburgh Castle Jail  
Castlegate  
Jedburgh

Site Plan	SCALE 1:200	
UPRN JD034/02	DRAWING No. 01a	DATE Nov 2021




Mary Queen of Scots House  
Queen Street  
Jedburgh

JD034/03

Area: 6927 sq m o.t

This map has been prepared by  
Estate Management  
Property and Facilities Management  
Technical Services  
Crown Copyright all rights reserved.  
Scottish Borders Council, Licence  
100023423, 2014.

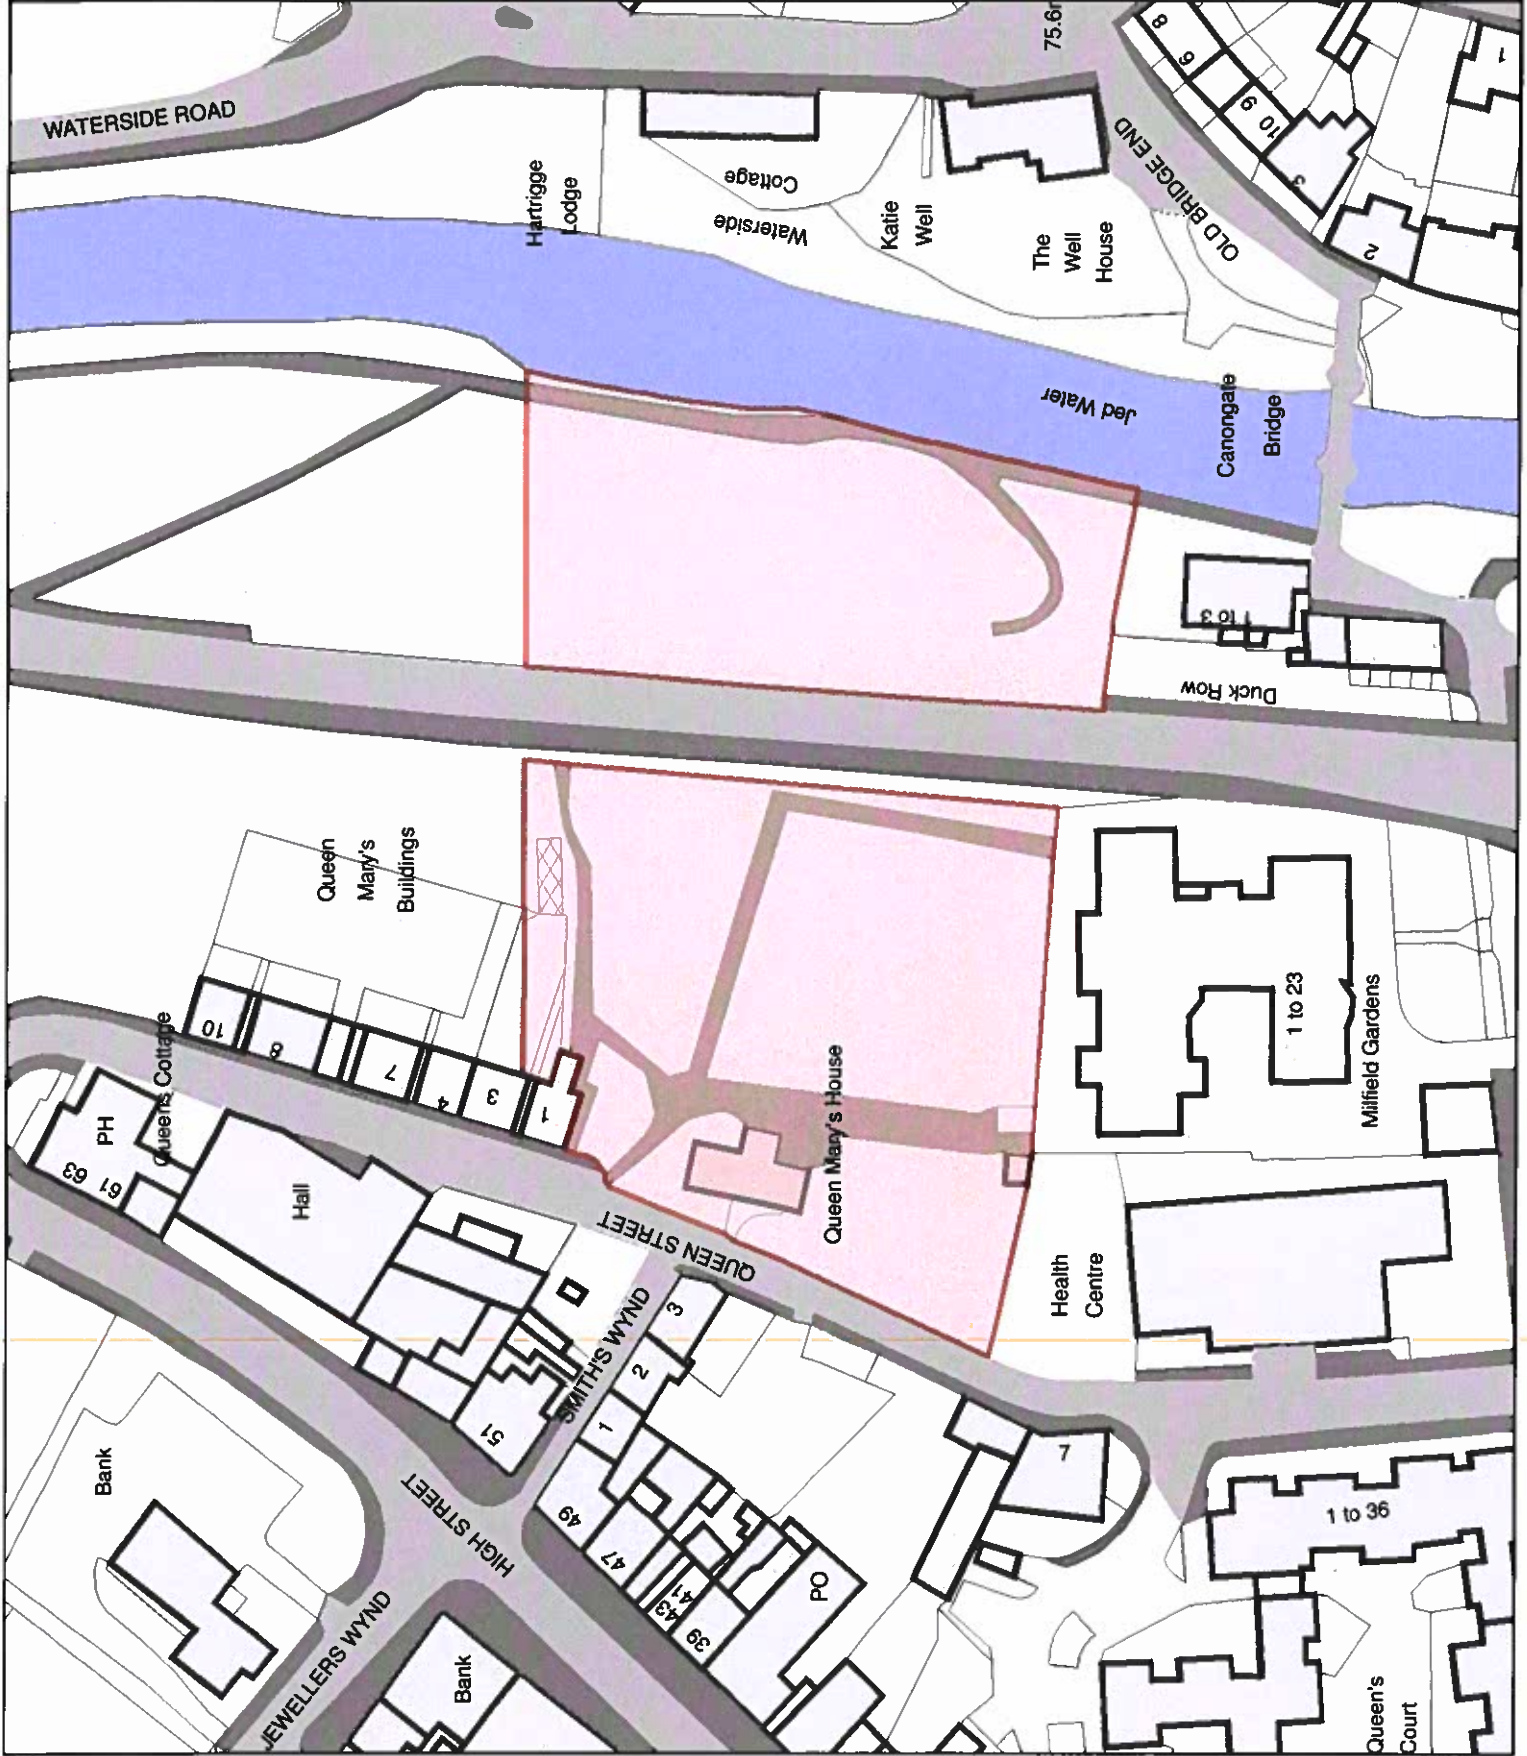



N 1:750




Park

Murray Green Park  
Abbey Place  
Jedburgh

Area: 600.3 sq m o.t.

UPRN: JD034/05

This map has been prepared by  
Estate Management  
Commercial Services  
Crown Copyright all rights reserved.  
Scottish Borders Council, Licence  
100023423, 2020.

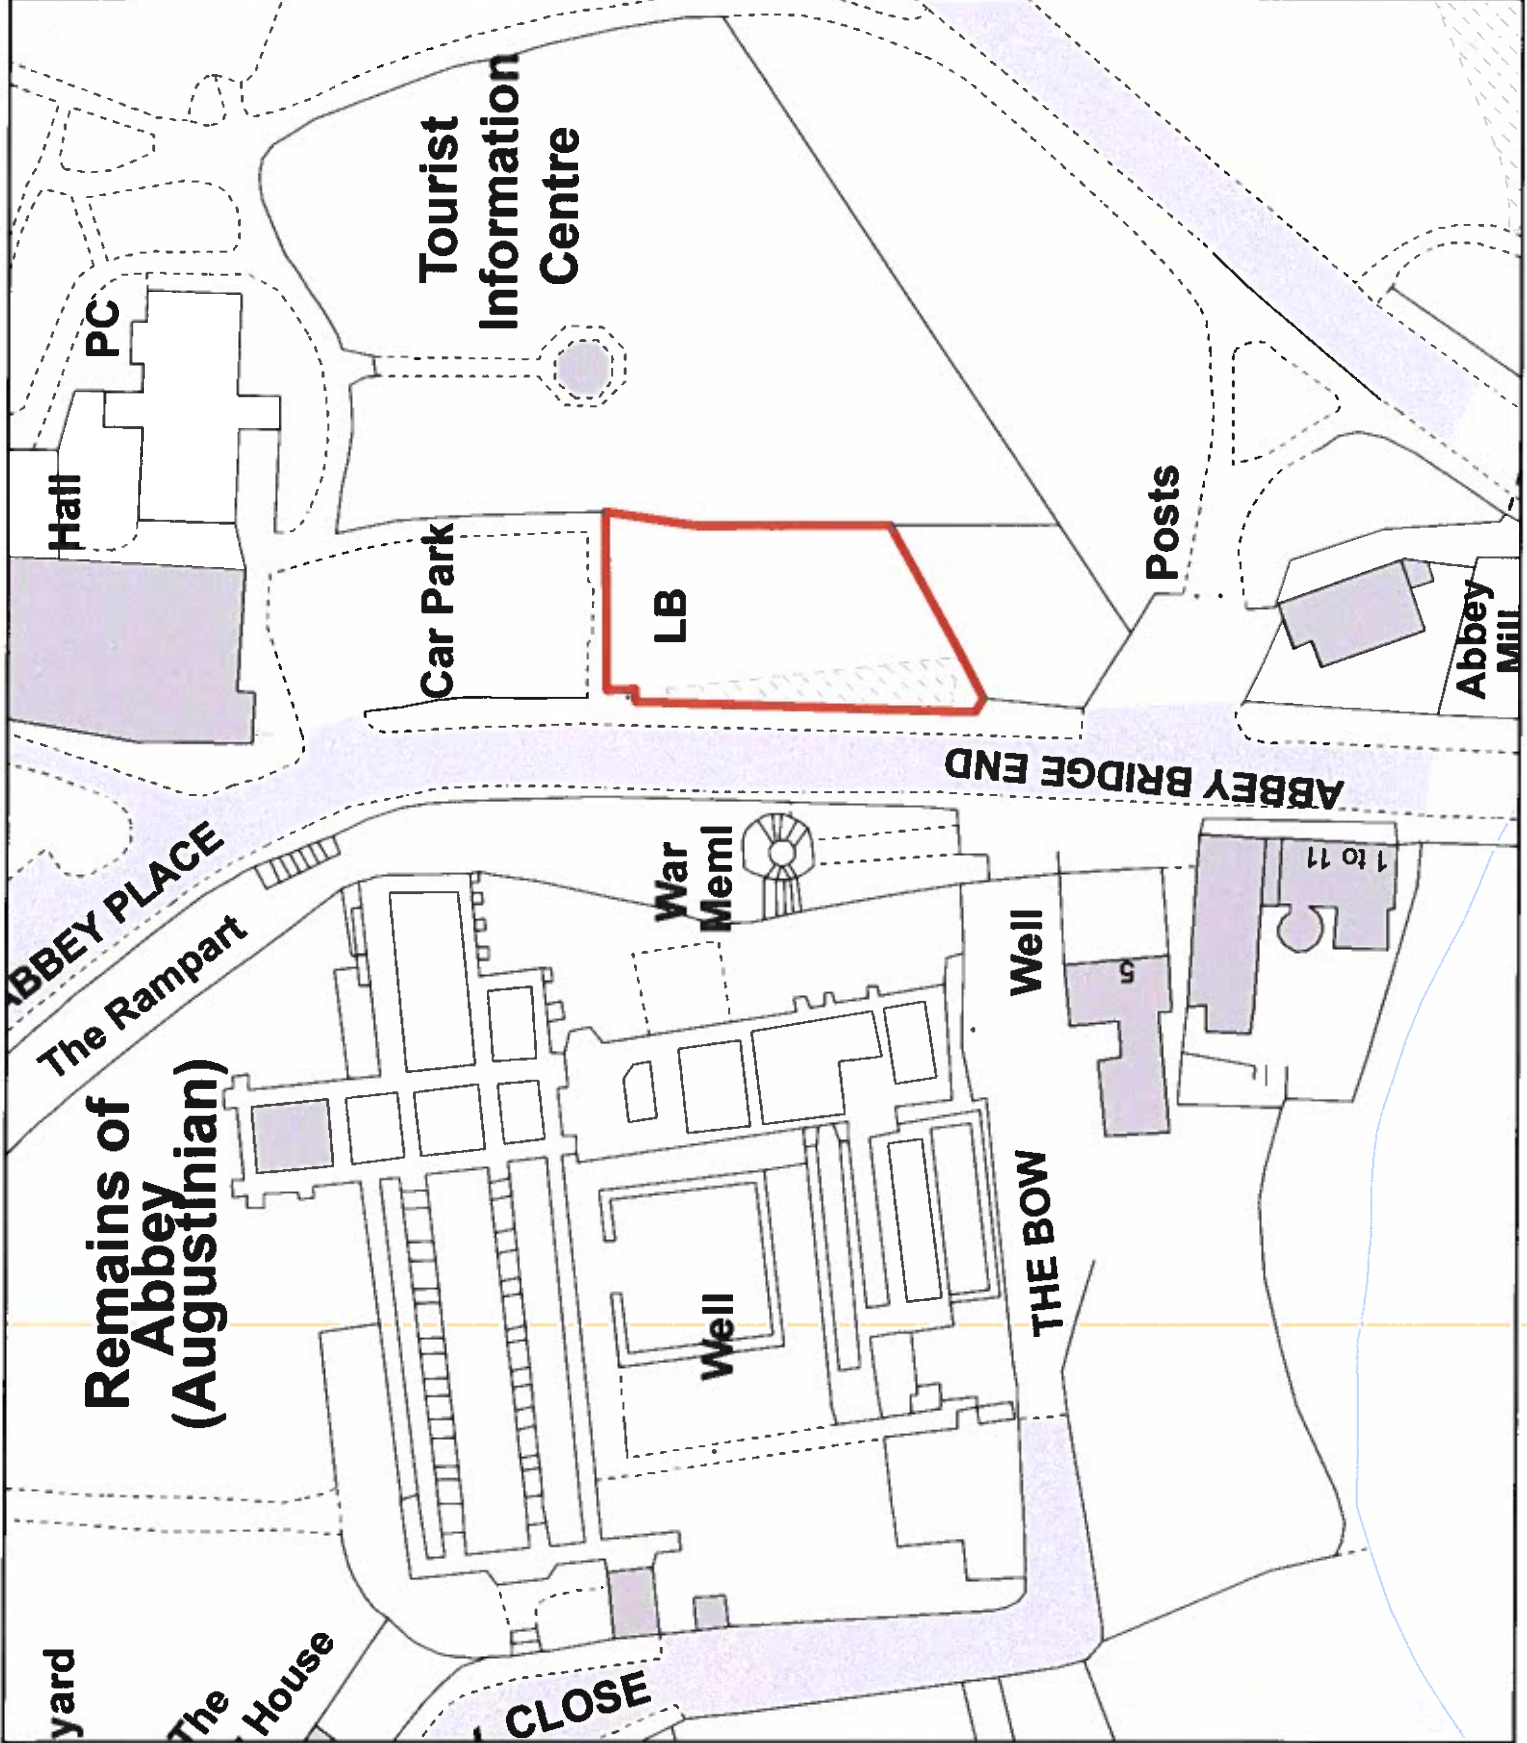




**Site**

**Land at Murrays Green Car Park**  
Abbey place  
Jedburgh

Area: 505.06 sq m o.t.

UPRN: JD034/08

This map has been prepared by  
Estate Management  
Commercial Services  
Crown Copyright all rights reserved.  
Scottish Borders Council, Licence  
100023423, 2020.

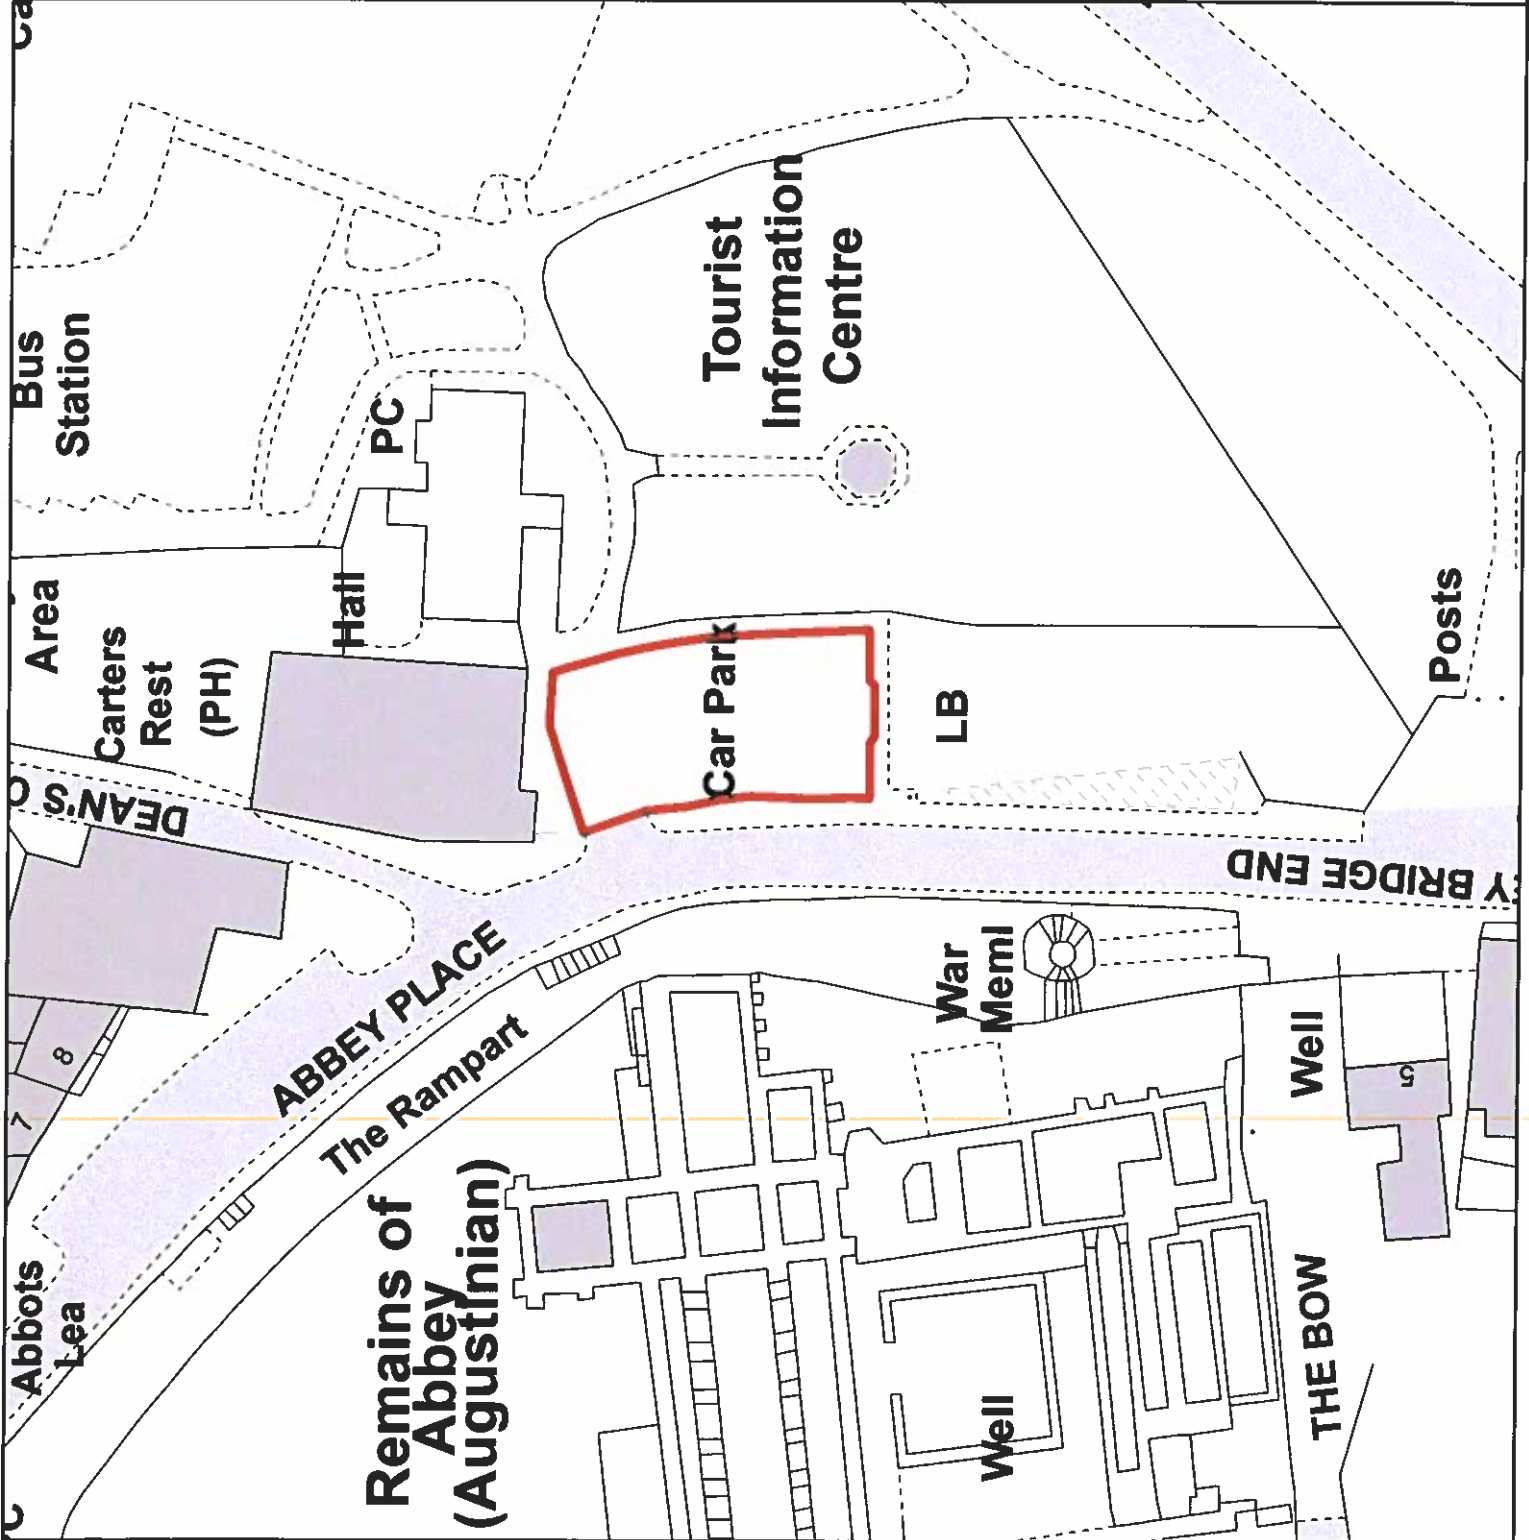


**Park**

**Dounehill (Dunshill)  
Howdenburn Drive  
Jedburgh**

**Area: 18,797.39 sq m o.t.**

**UPRN: JD034/06**

This map has been prepared by  
Estate Management  
Commercial Services  
Crown Copyright all rights reserved.  
Scottish Borders Council, Licence  
100023423, 2020.

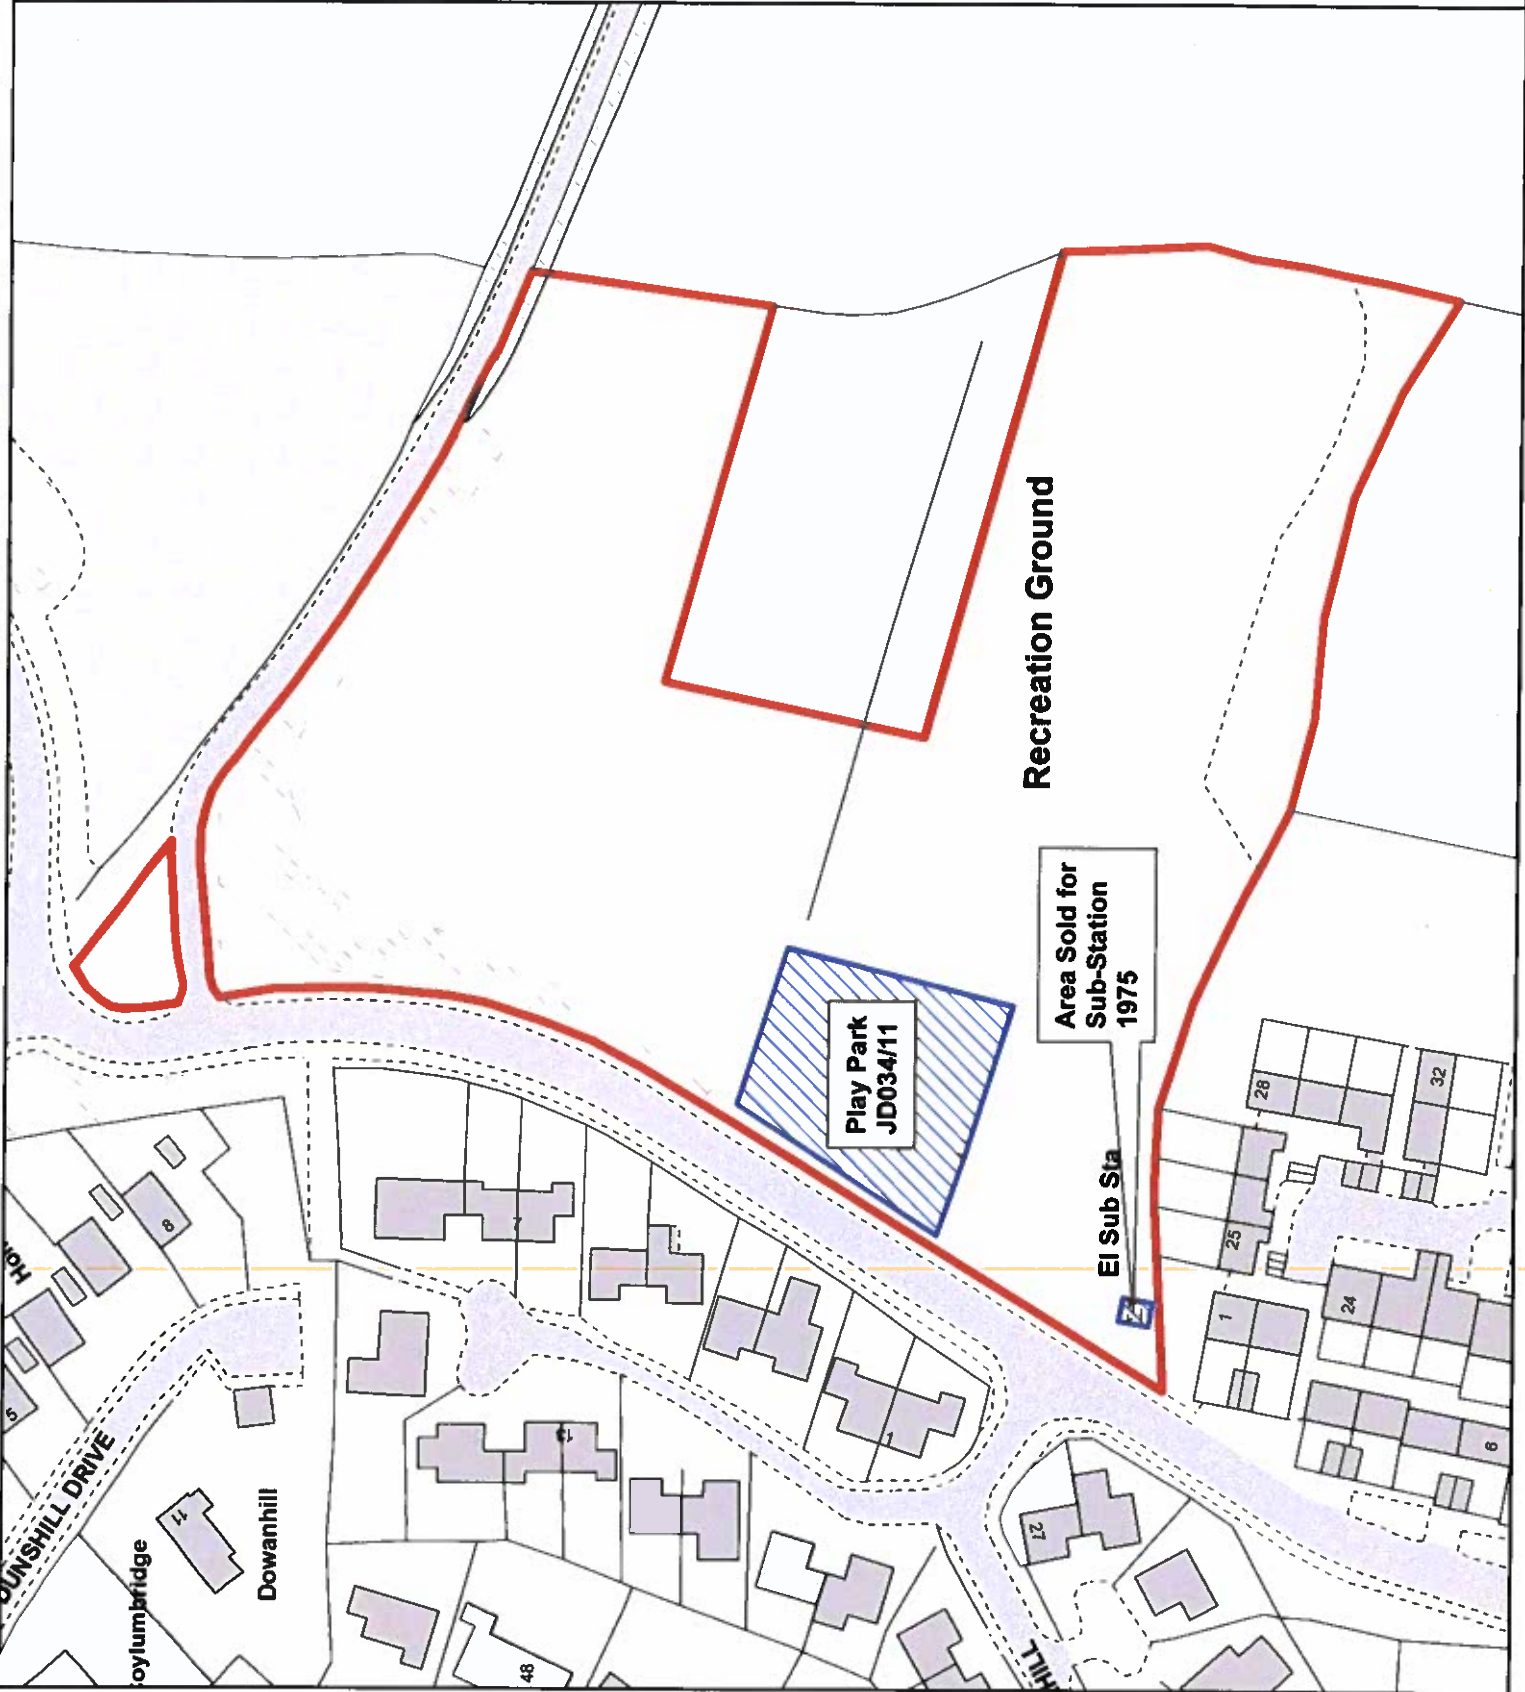






Land

Oxnam Road  
Jedburgh

Area: 2,184 sq m o.t.

UPRN: JD034/13

This map has been prepared by  
Estate Management  
Commercial Services  
Crown Copyright all rights reserved.  
Scottish Borders Council, Licence  
100023423, 2021.

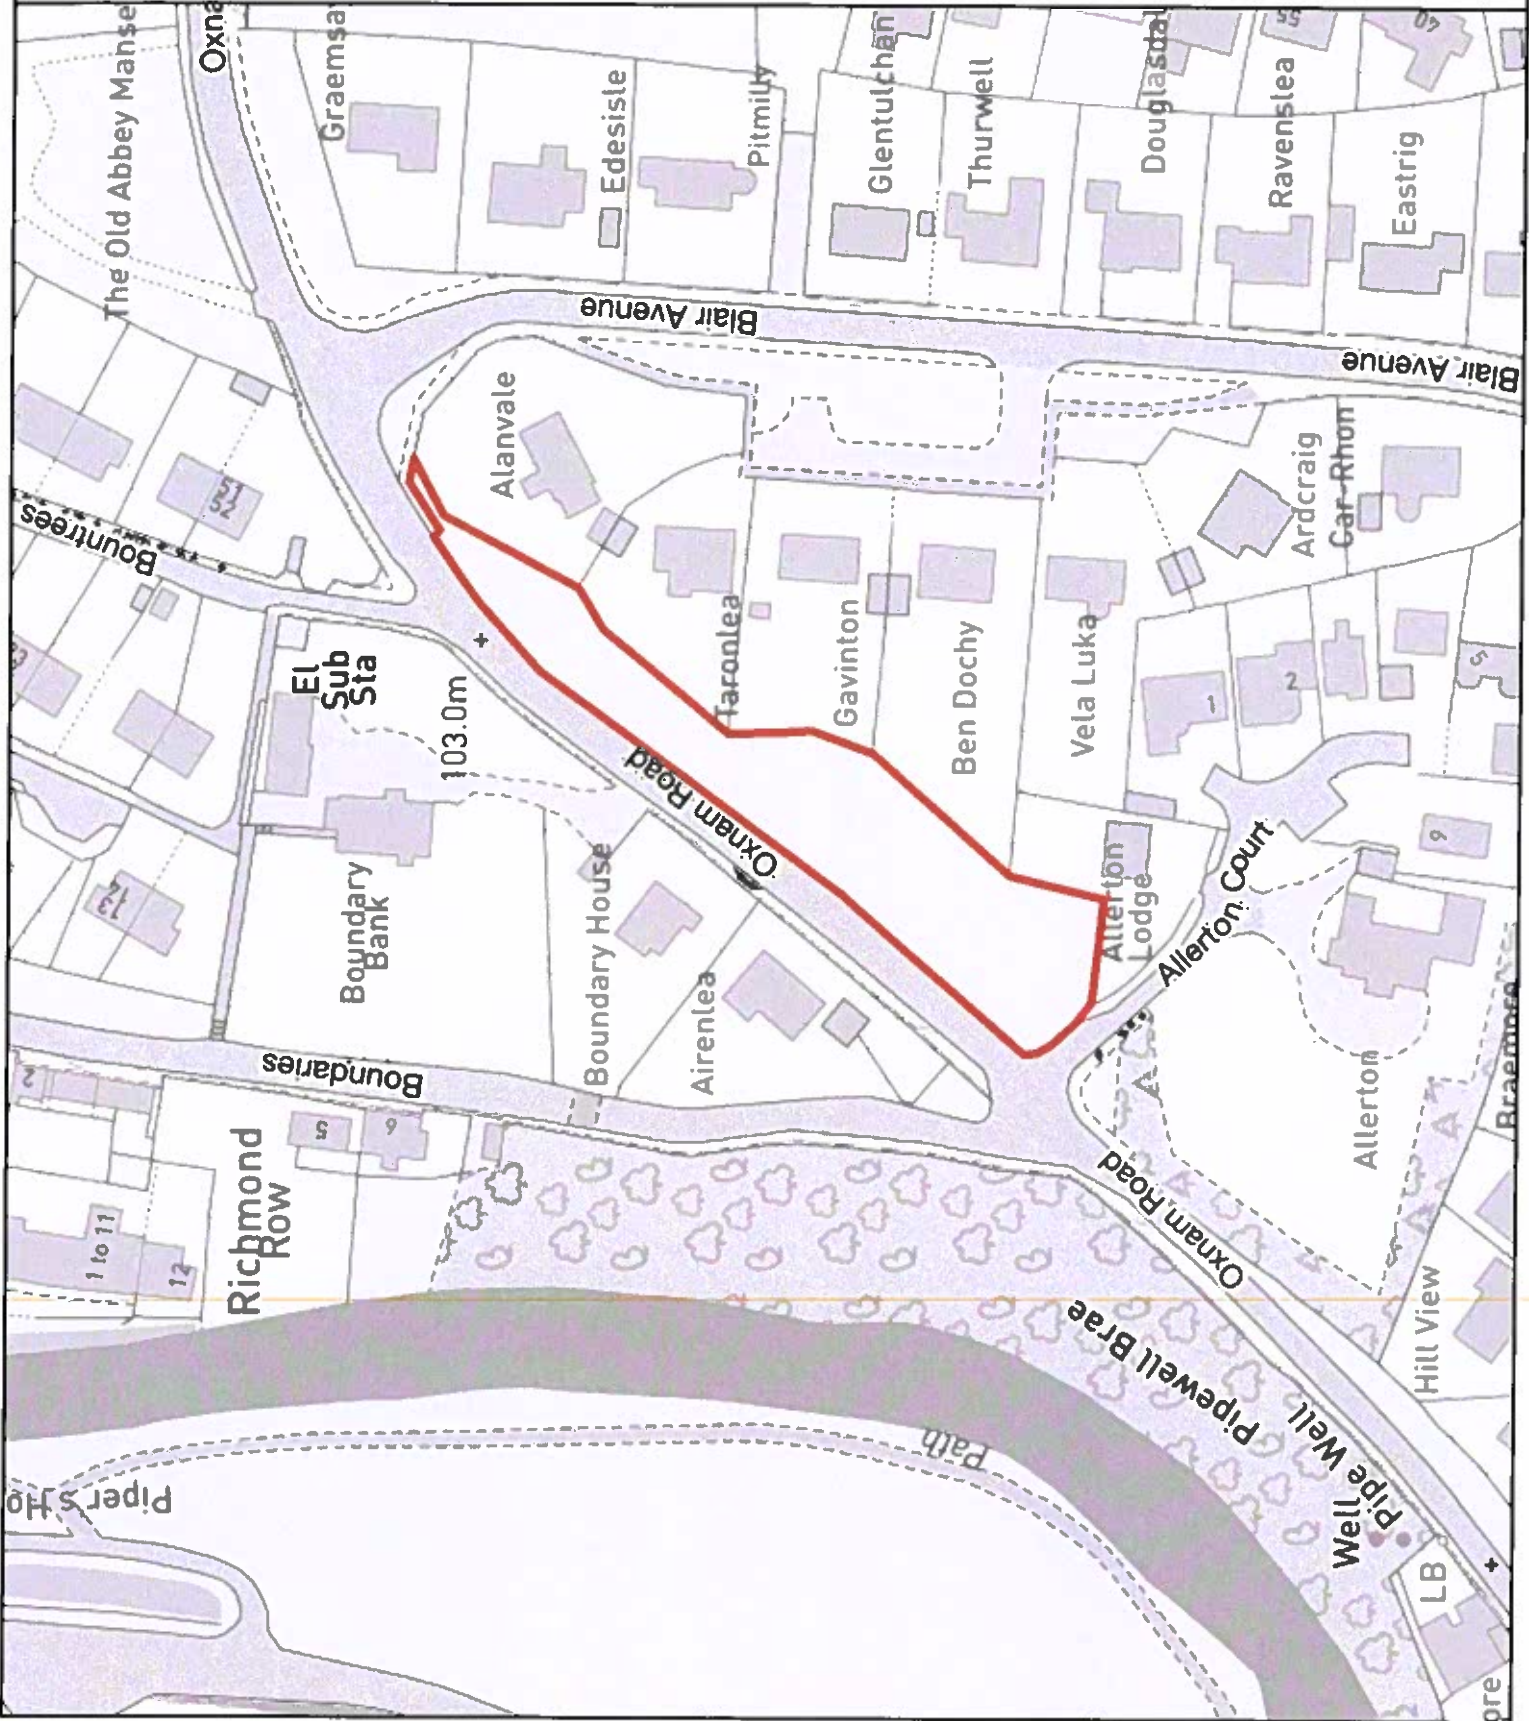




Monument

Ramparts  
Abbey Place  
Jedburgh

Area: 1,093.18 sq m o.t.

UPRN: JD034/07

This map has been prepared by  
Estate Management  
Commercial Services  
Crown Copyright all rights reserved.  
Scottish Borders Council, Licence  
100023423, 2020.

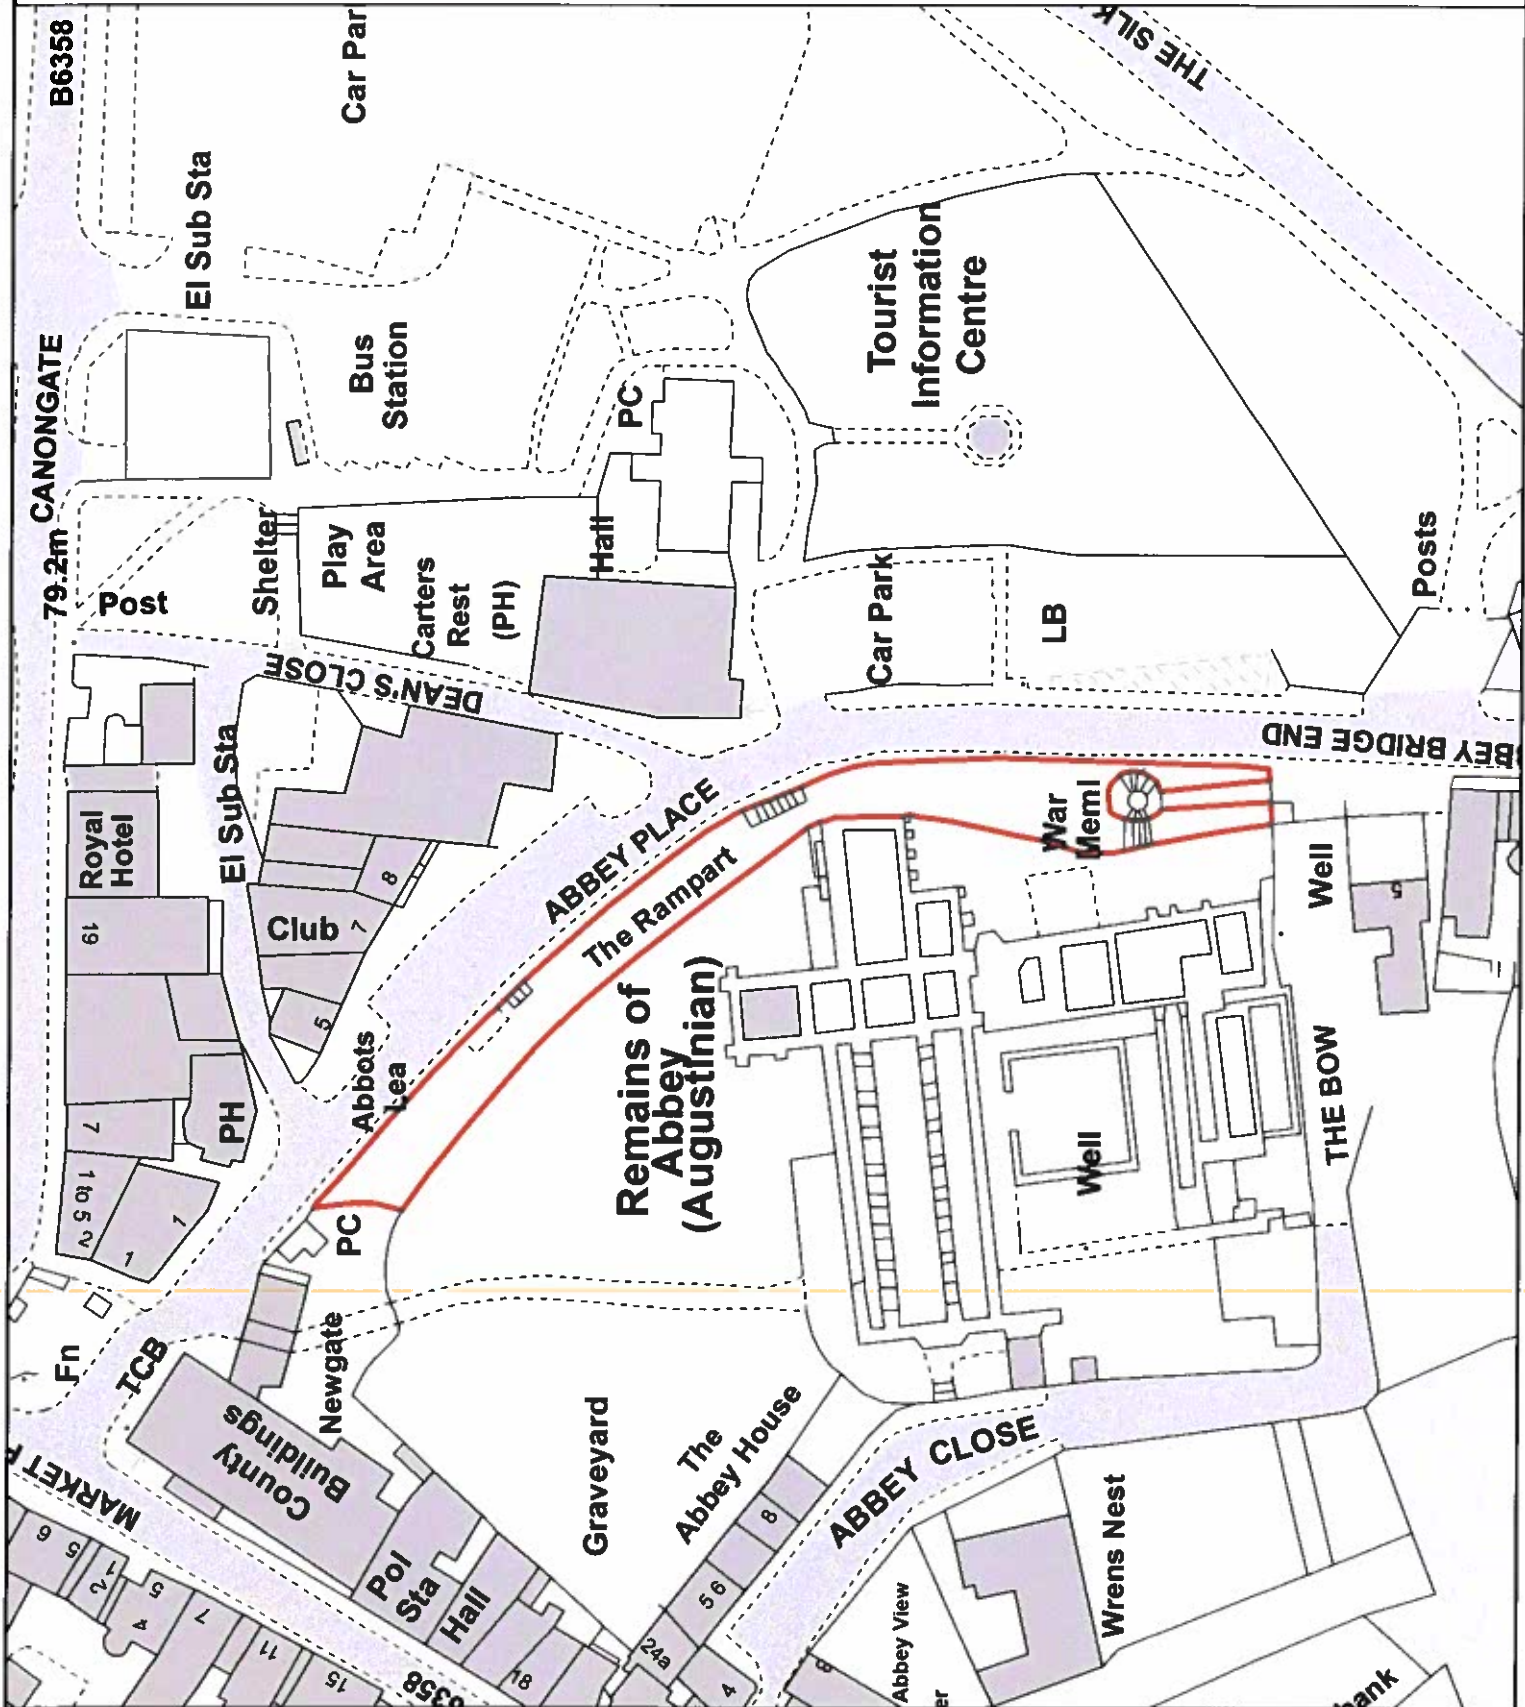





**Monument**  
**Jubilee Fountain**  
**Market Place**  
**Jedburgh**  
**UPRN: JD0333/02**

This map has been prepared by  
Estate Management  
Commercial Services  
Crown Copyright all rights reserved.  
Scottish Borders Council, Licence  
100023423, 2020.

