


Storage

**The Green Hut
West Port
Selkirk**

Area: 343 sq. m o.t.

SK023/01

This map has been prepared by
Estate Management
Commercial Services
Crown Copyright all rights reserved.
Scottish Borders Council, Licence
100023423, 2021.

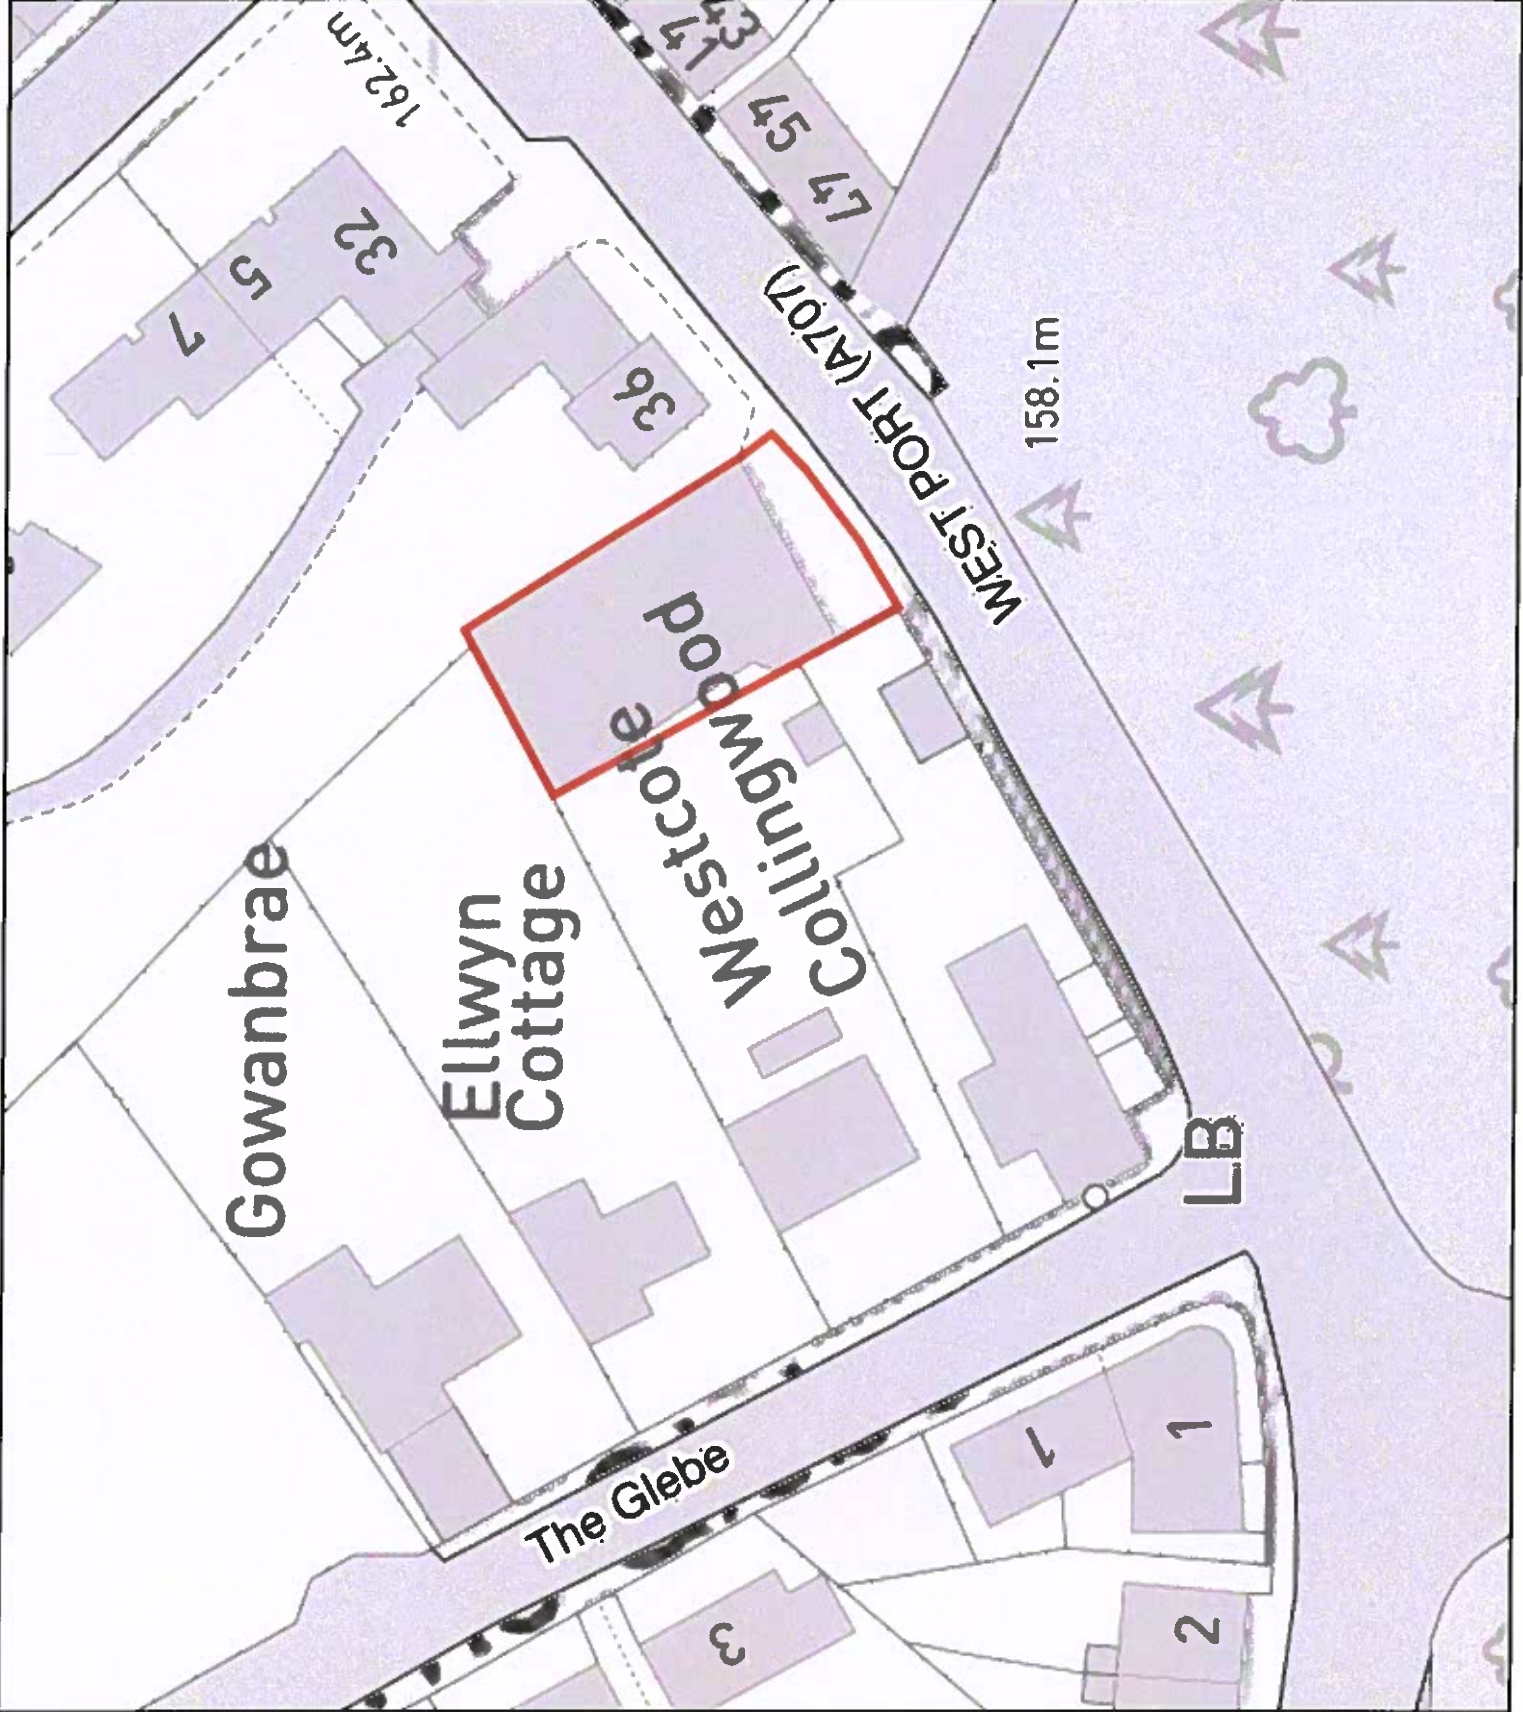




Monument

**Sir Walter Scott Statue
Market Place
Selkirk**

Area: 20.23 sq m o.t.

UPRN: SK027/04

This map has been prepared by
Estate Management
Property and Facilities Management
Technical Services
Copyright all rights reserved.
Scottish Borders Council, Licence
100023423, 2016.

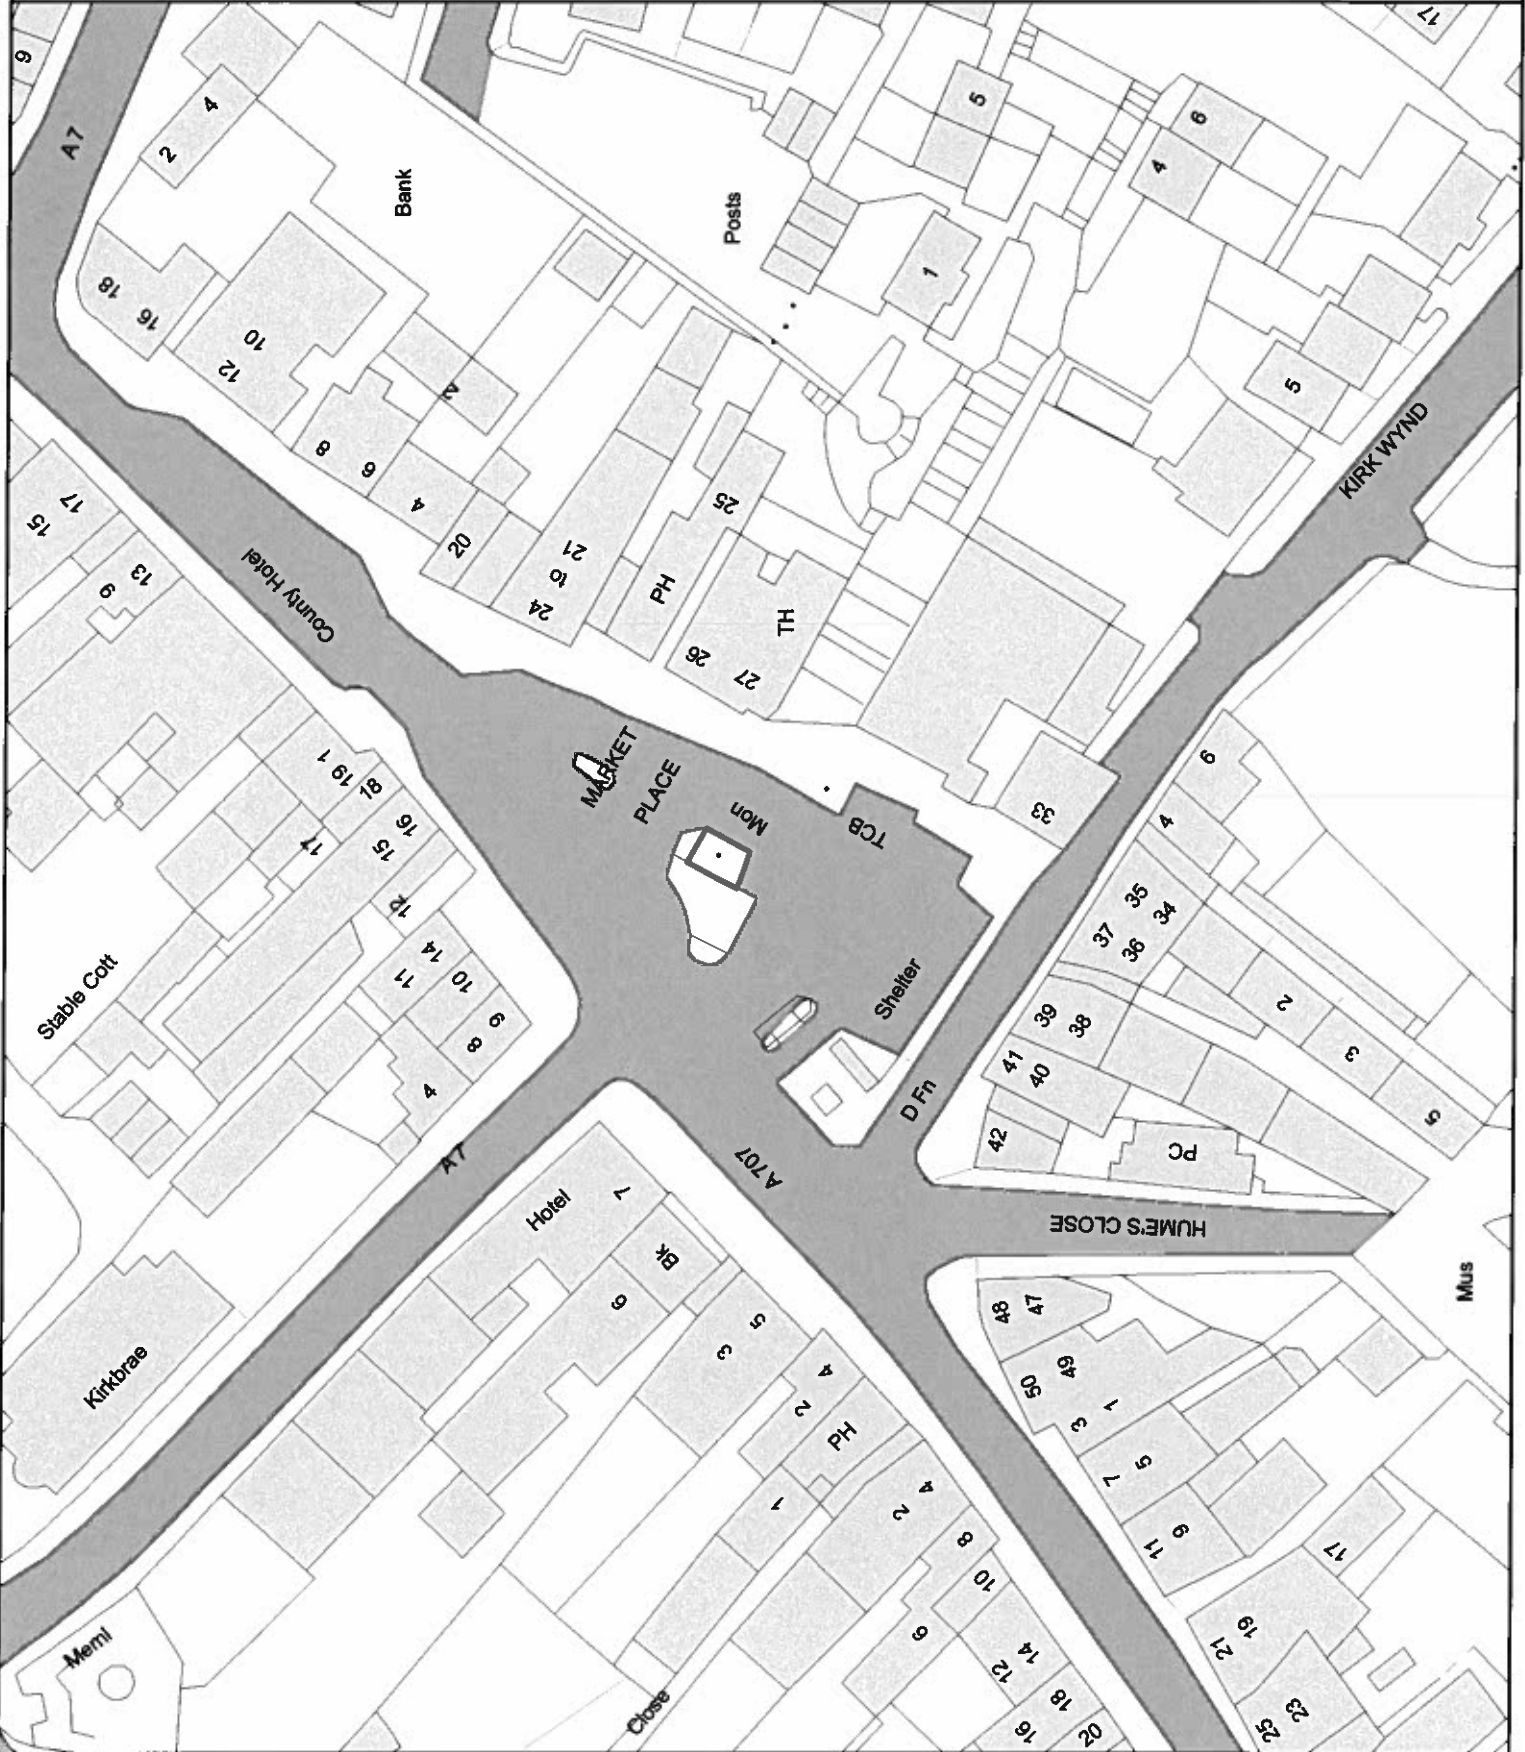




**Pant Well Monument
Market Place
Selkirk**

Area: 5m² o.t

SK027/06

This map has been prepared by
Estate Management
Commercial Services
Crown Copyright all rights reserved.
Scottish Borders Council, Licence
100023423, 2019.

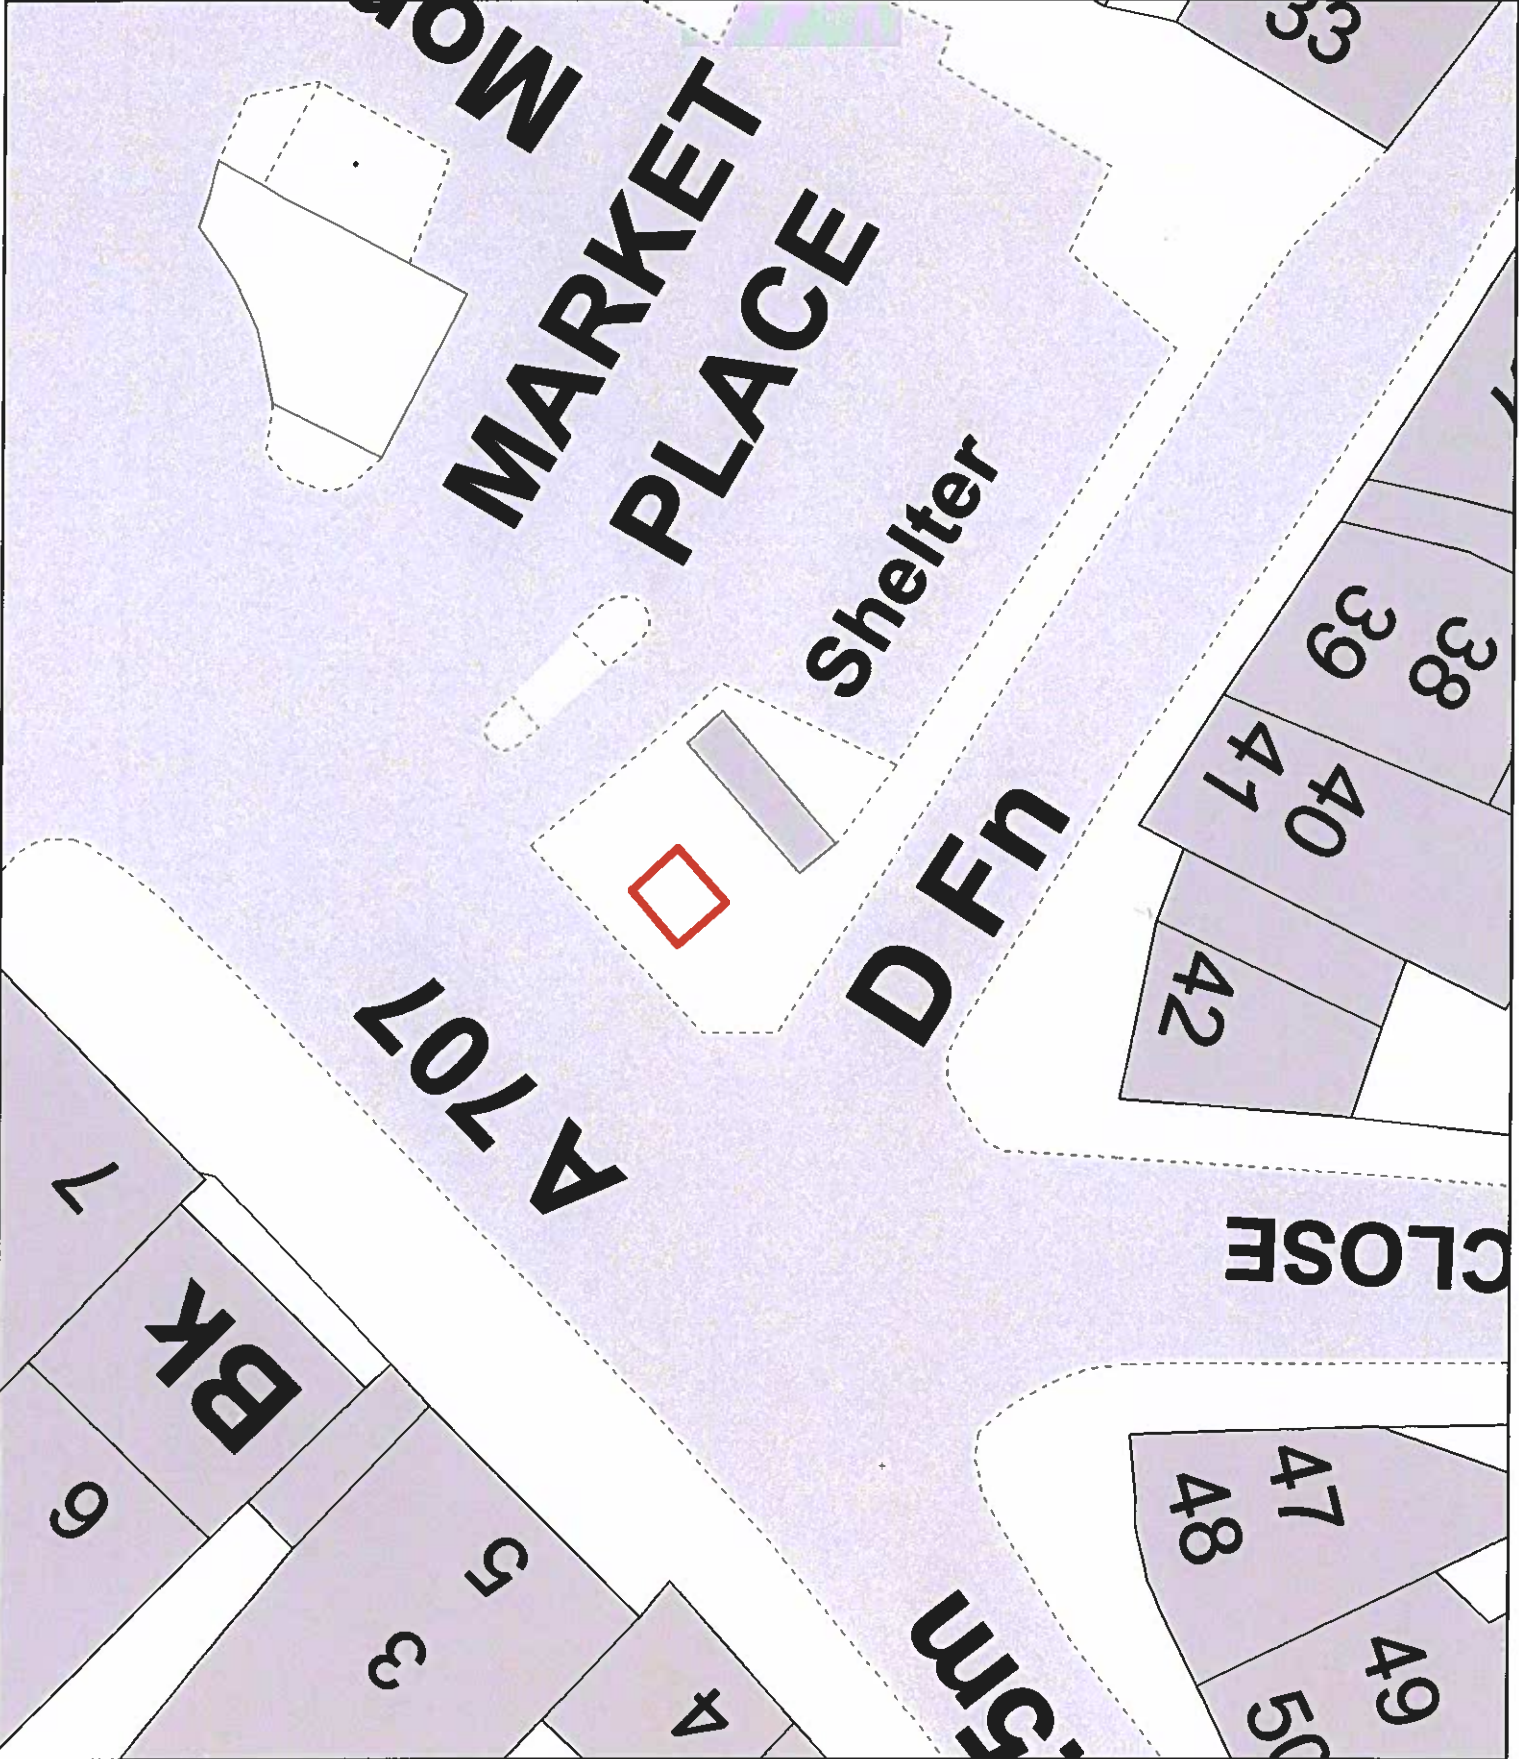




Monument

**Fletchers Memorial
Scott Place
Selkirk**

Area: 23.57 sq m o.t.

UPRN: SK027/05

This map has been prepared by
Estate Management
Property and Facilities Management
Technical Services
Crown Copyright all rights reserved.
Scottish Borders Council, Licence
100023423, 2016.

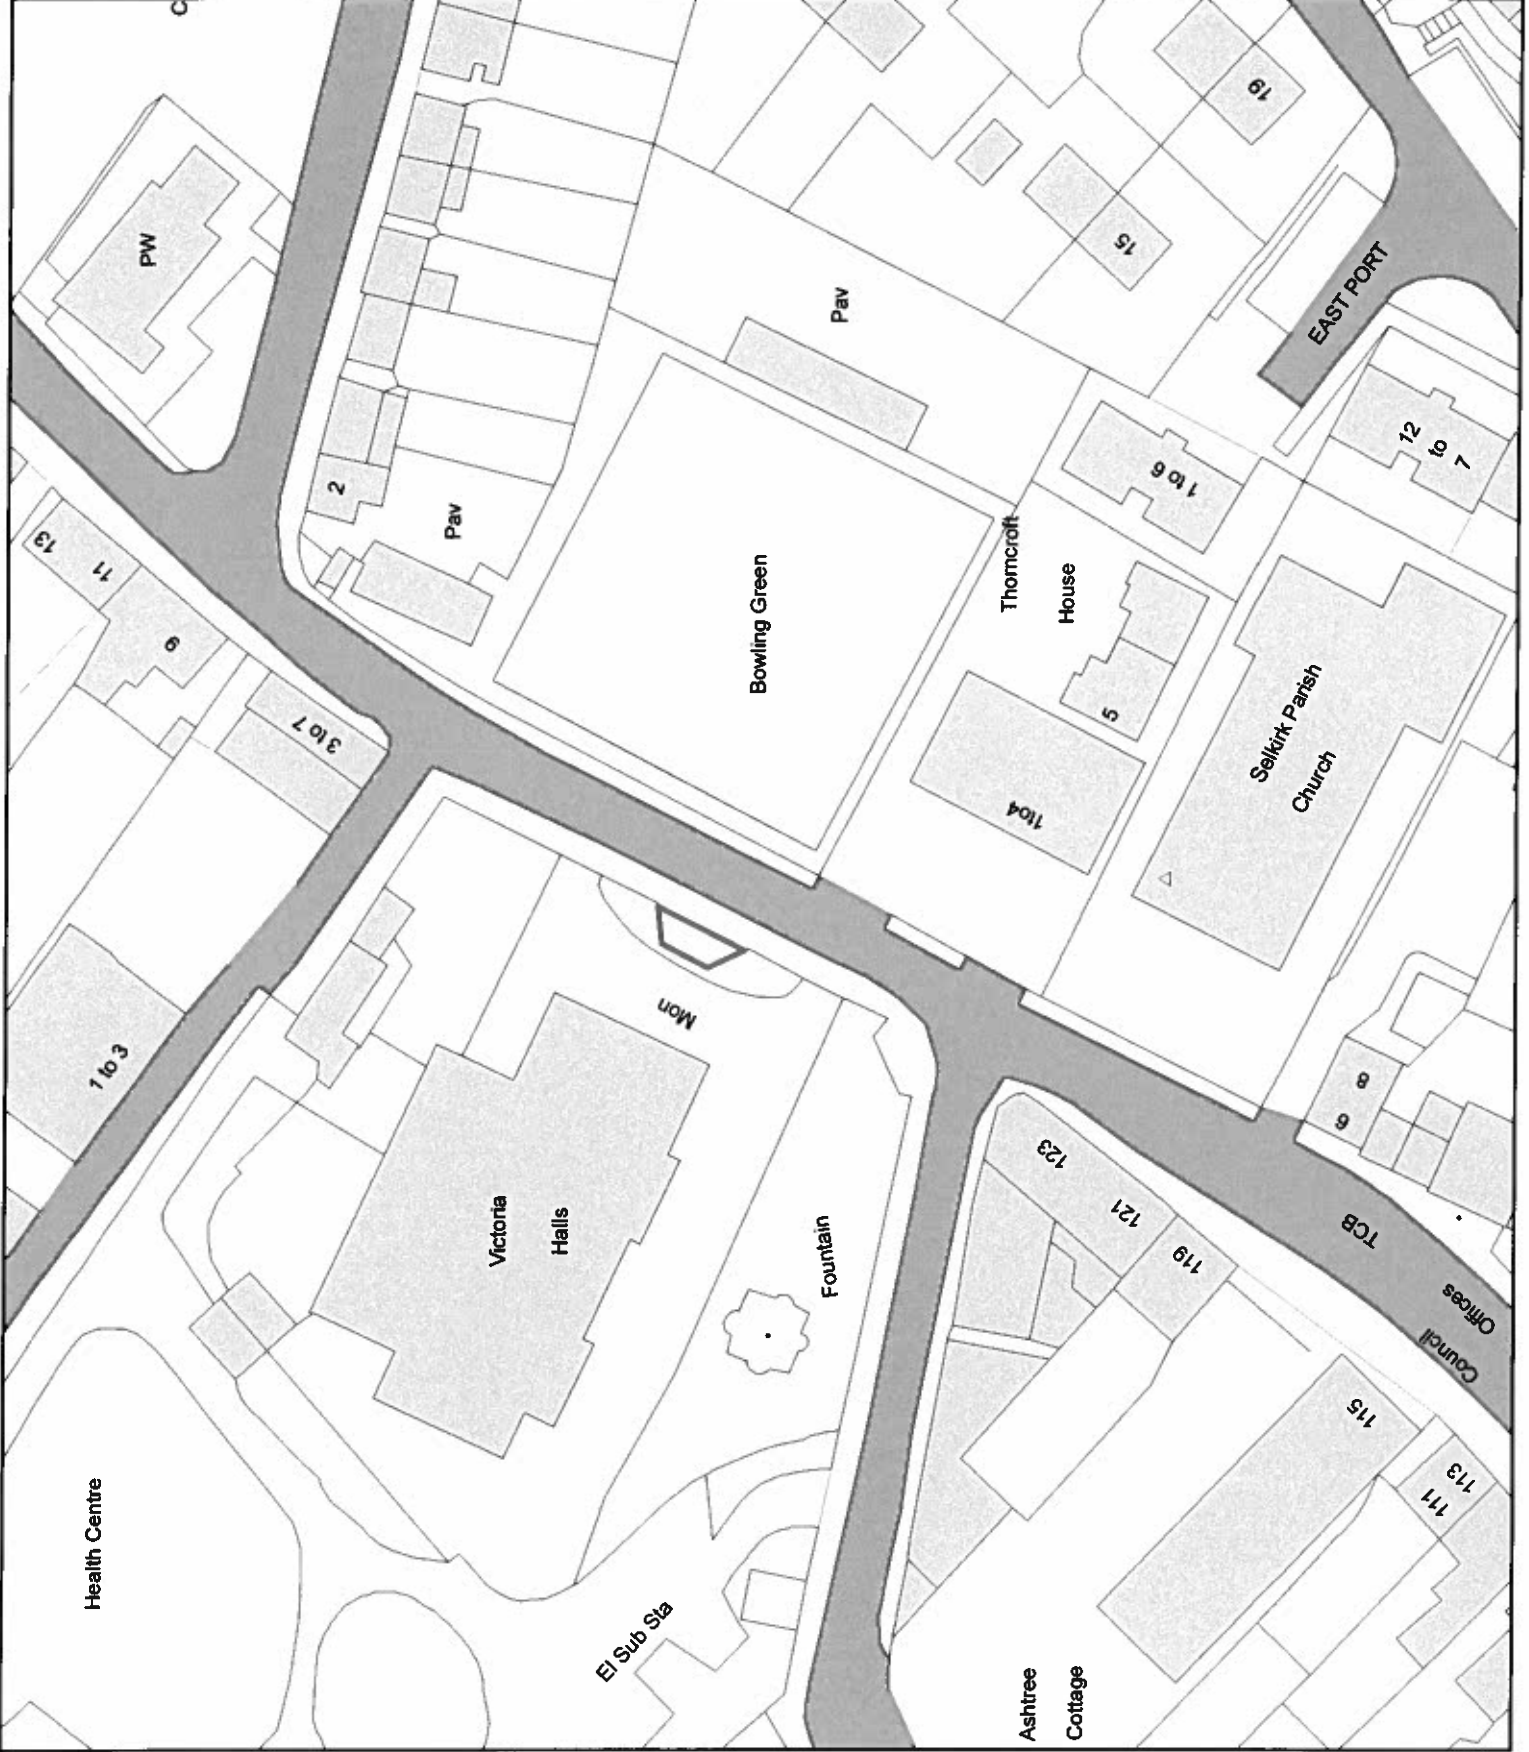




**Pringle Park
Dovecot Park
Selkirk**

**Area: 14280m²
(3.53acres)**

SK030/03

This map has been prepared by
Estate Management
Commercial Services
Crown Copyright all rights reserved.
Scottish Borders Council, Licence
100023423, 2019.

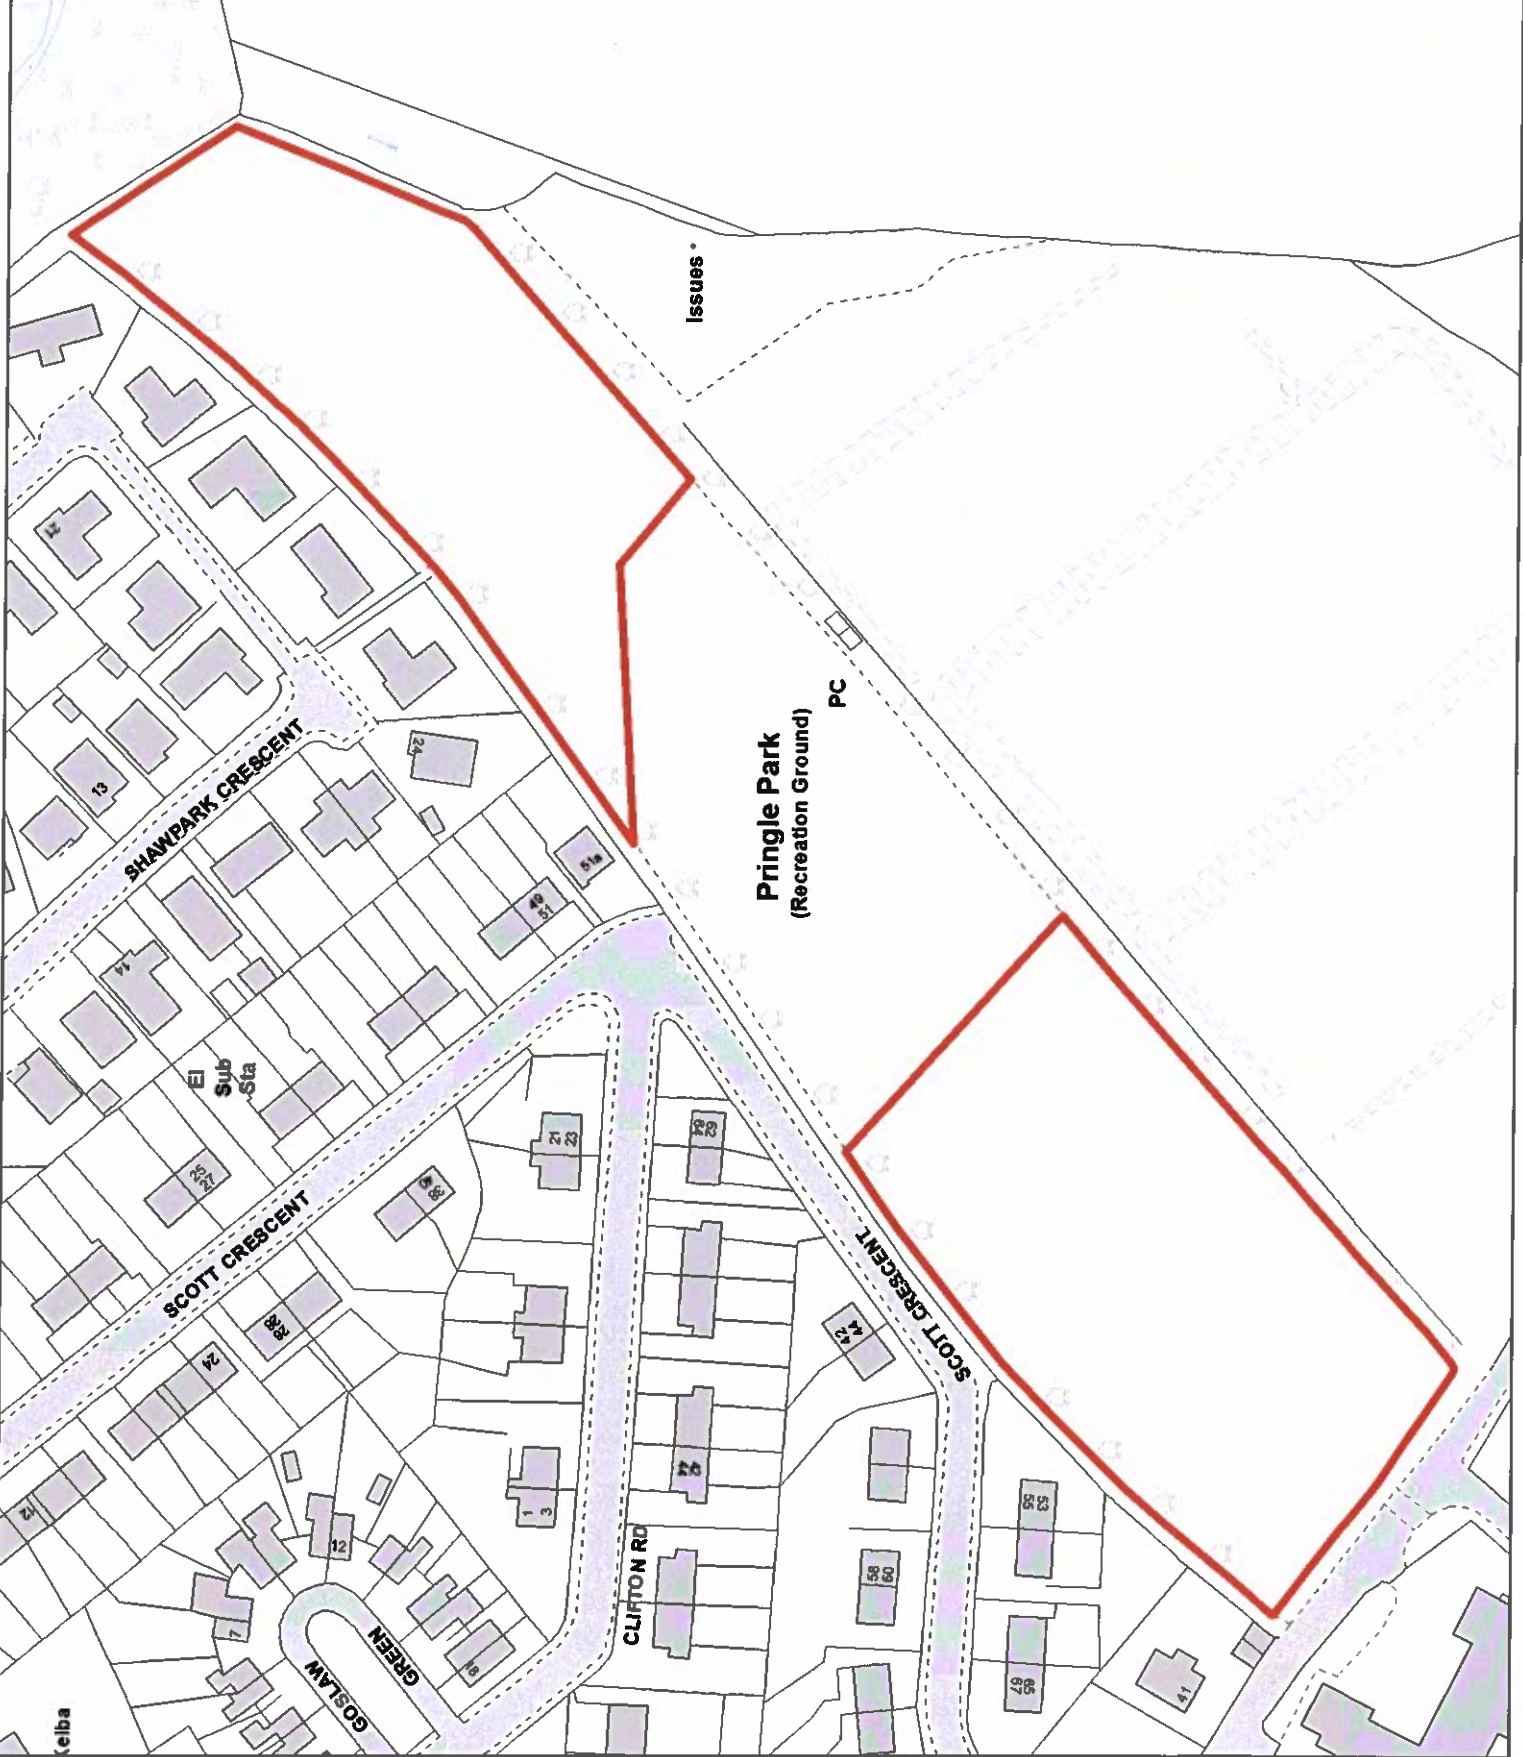




**Pringle Park
Play Area
Dovecot Park
Selkirk**

Area: 5935m²

SK030/07

This map has been prepared by
Estate Management
Commercial Services
Crown Copyright all rights reserved.
Scottish Borders Council, Licence
100023423, 2019.

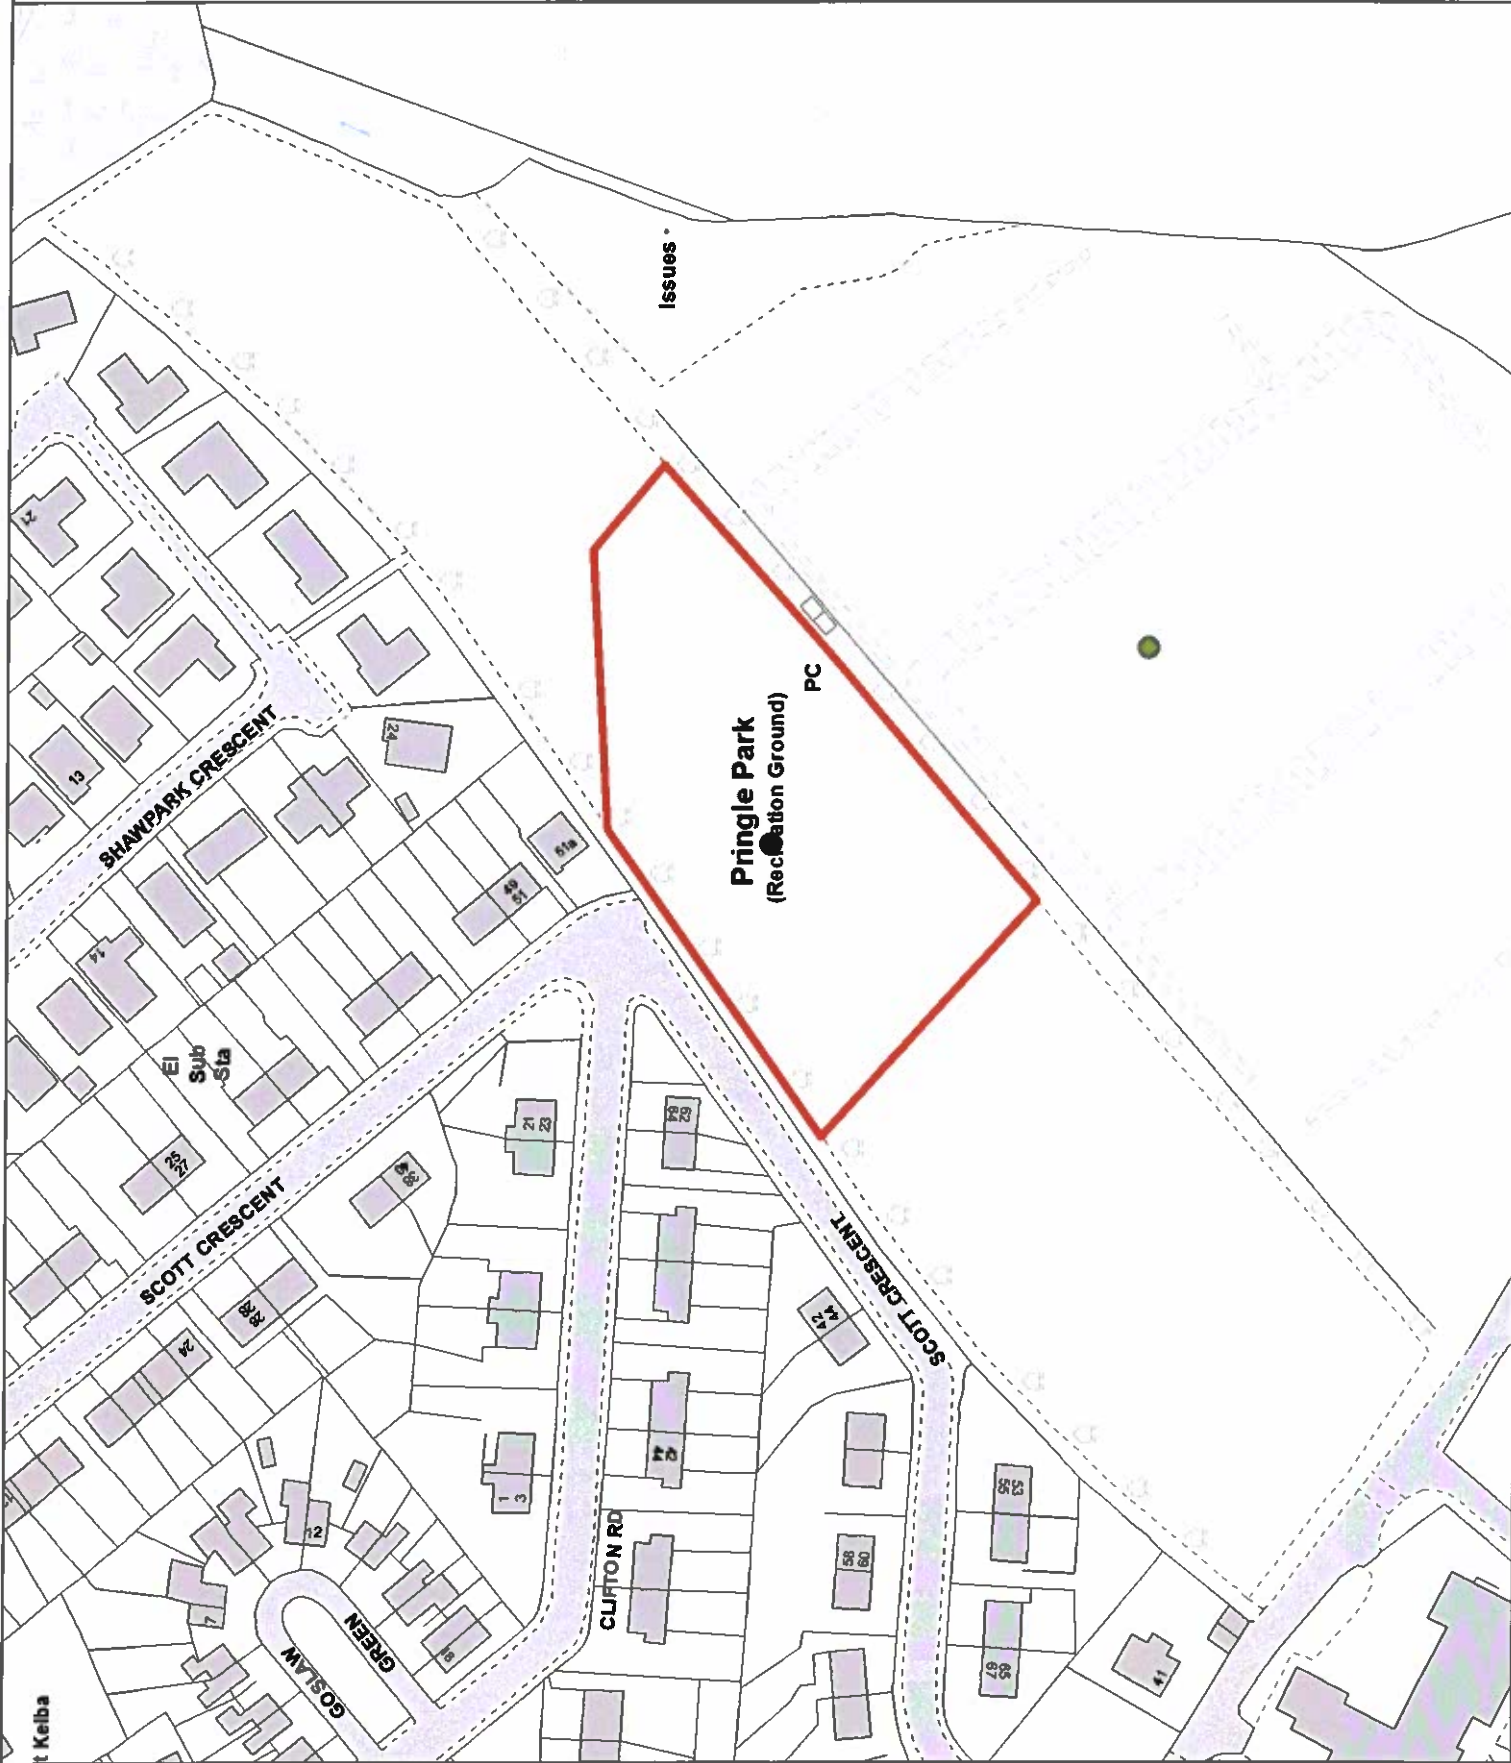




Selkirk Golf Course Selkirk Hill

Area: 31 ha. o.t

SK033/02

This map has been prepared by
Estate Management
Commercial Services
Crown Copyright all rights reserved.
Scottish Borders Council, Licence
100023423, 2019.

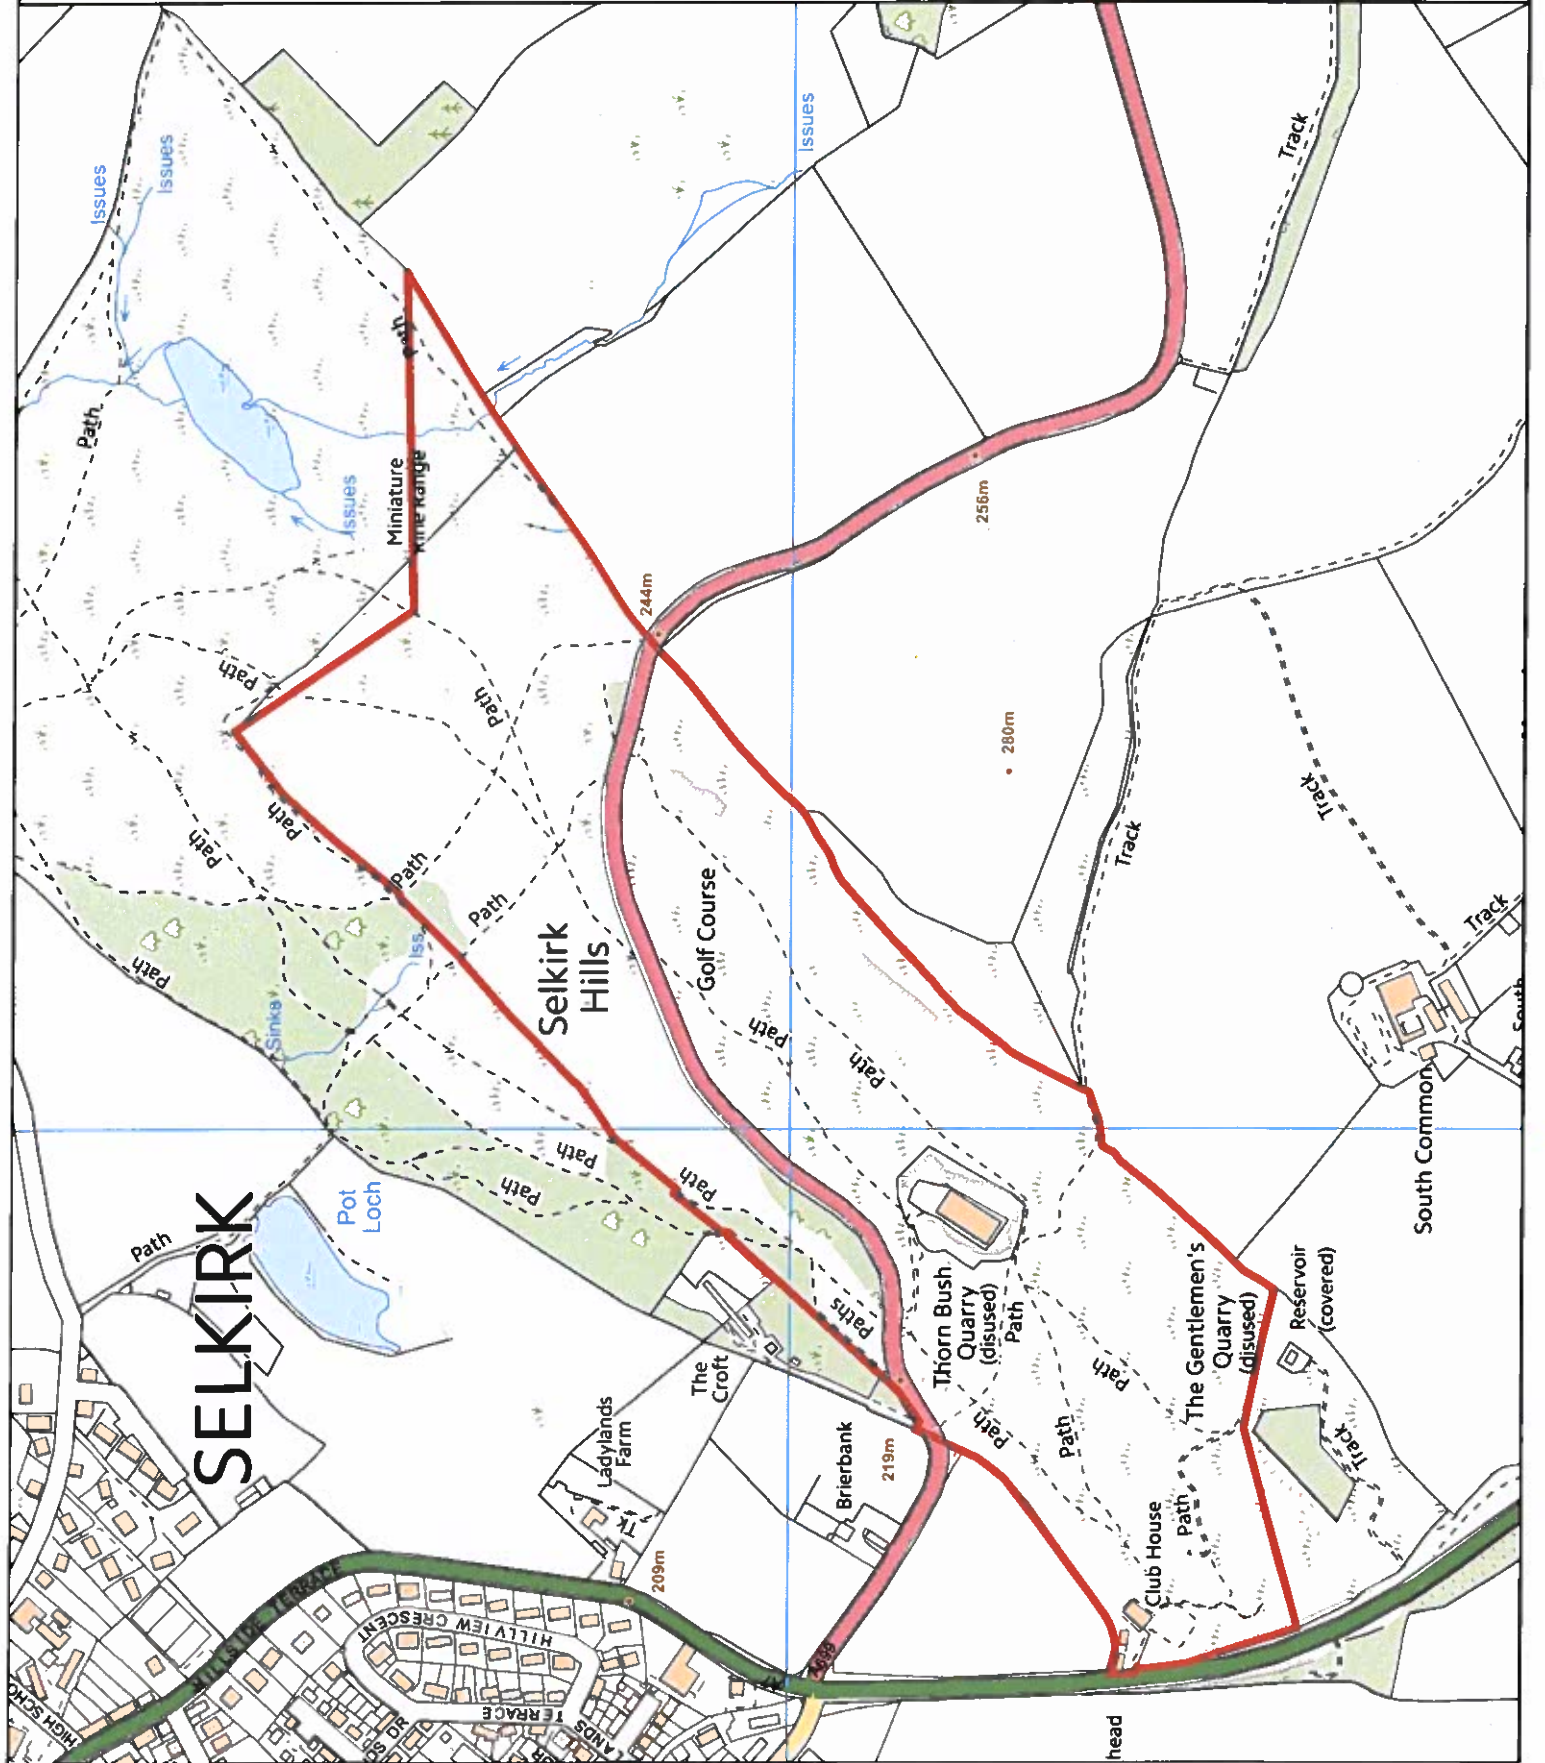

SELKIRK

Selkirk Hills

Golf Course

Ladylands Farm

The Croft

Brierbank

Thorn Bush Quarry (disused)

The Gentlemen's Quarry (disused)

Reservoir (covered)

Miniature Golf Range

Pot Loch

Sinka

South Common


head



**Selkirk Hill
Grazings
SK033/05**

Area: 27.4ha. o.t

This map has been prepared by
Estate Management
Commercial Services
Crown Copyright all rights reserved.
Scottish Borders Council, Licence
100023423, 2020.

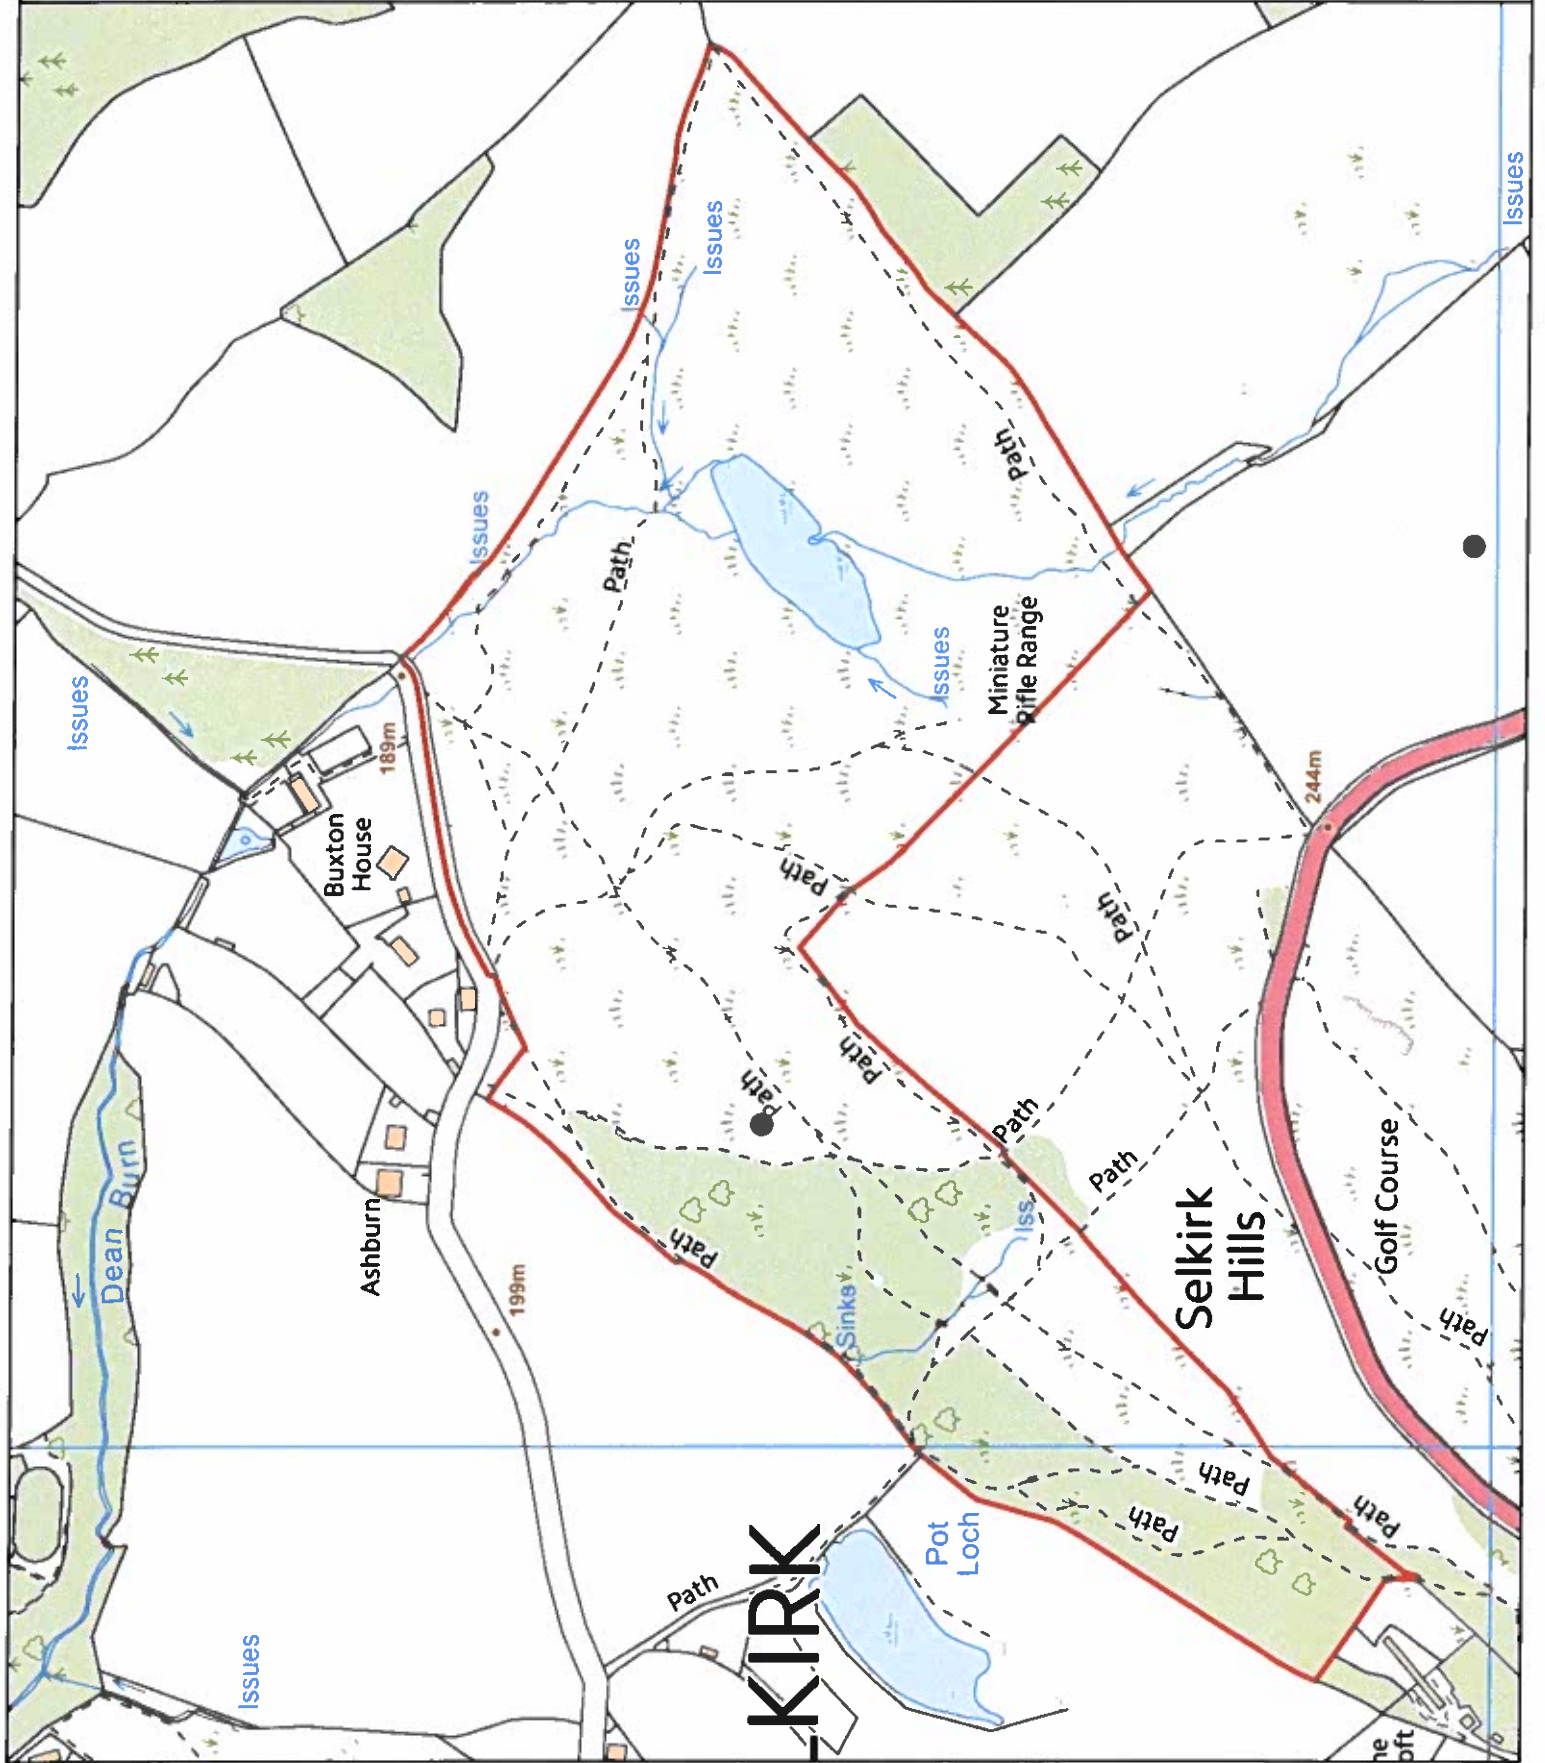

KIRK

Issues




**Victoria Park &
Caravan Site
Buccleuch Road
Selkirk**

**Area: 20340m² o.t
(5 acres)**

SK033/07

This map has been prepared by
Estate Management
Commercial Services
Crown Copyright all rights reserved.
Scottish Borders Council, Licence
100023423, 2019.

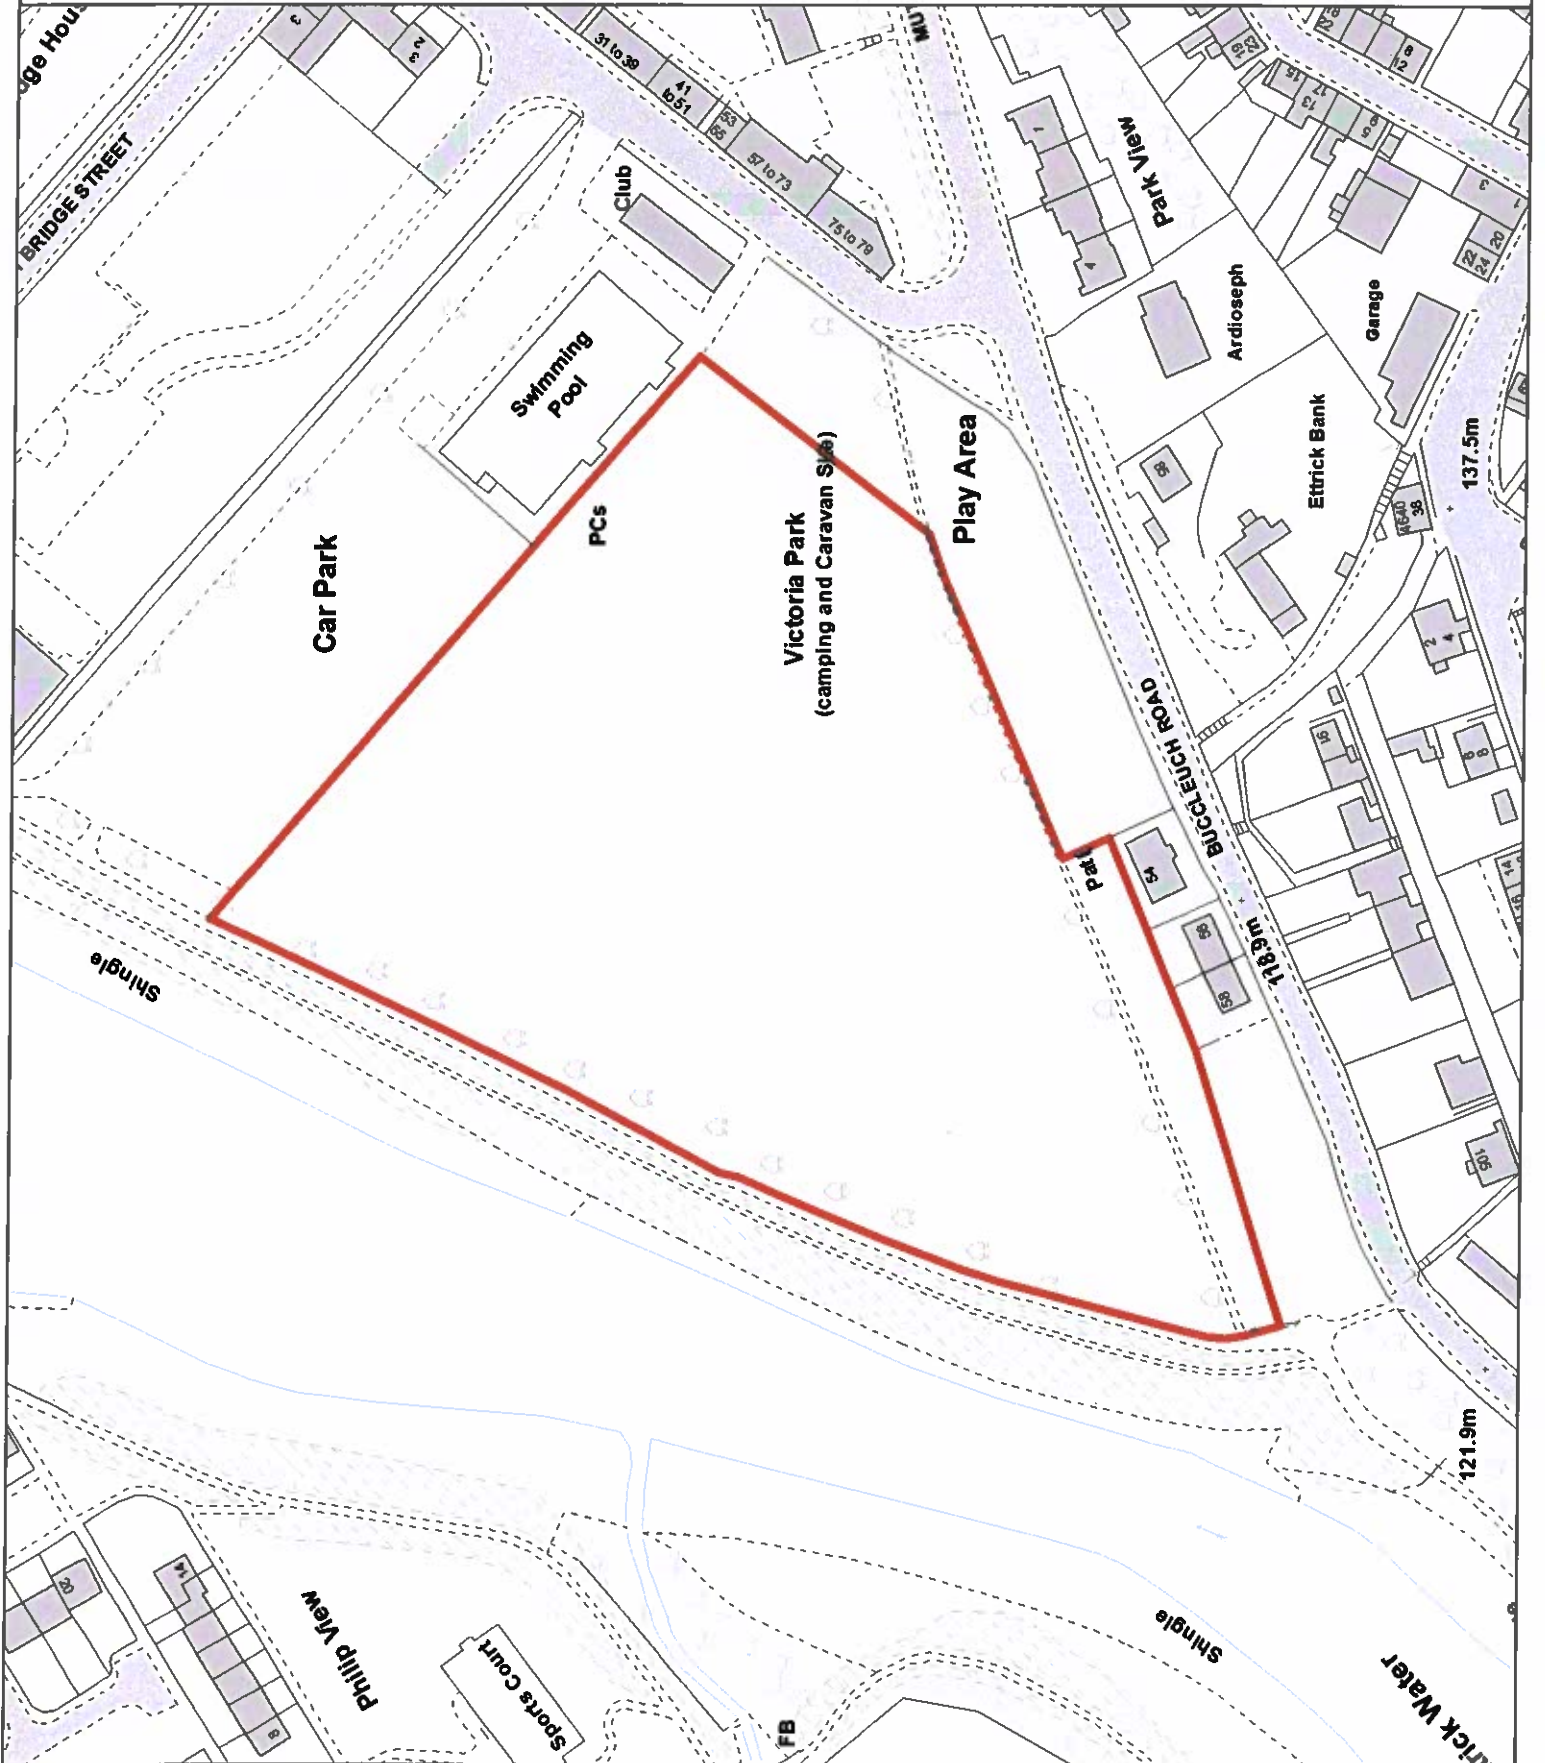




**Victoria Park
Pavilion Site
Buccleuch Road
Selkirk**

Area: 513 m² o.t

SK030/04

This map has been prepared by
Estate Management
Commercial Services
Crown Copyright all rights reserved.
Scottish Borders Council, Licence
100023423, 2019.

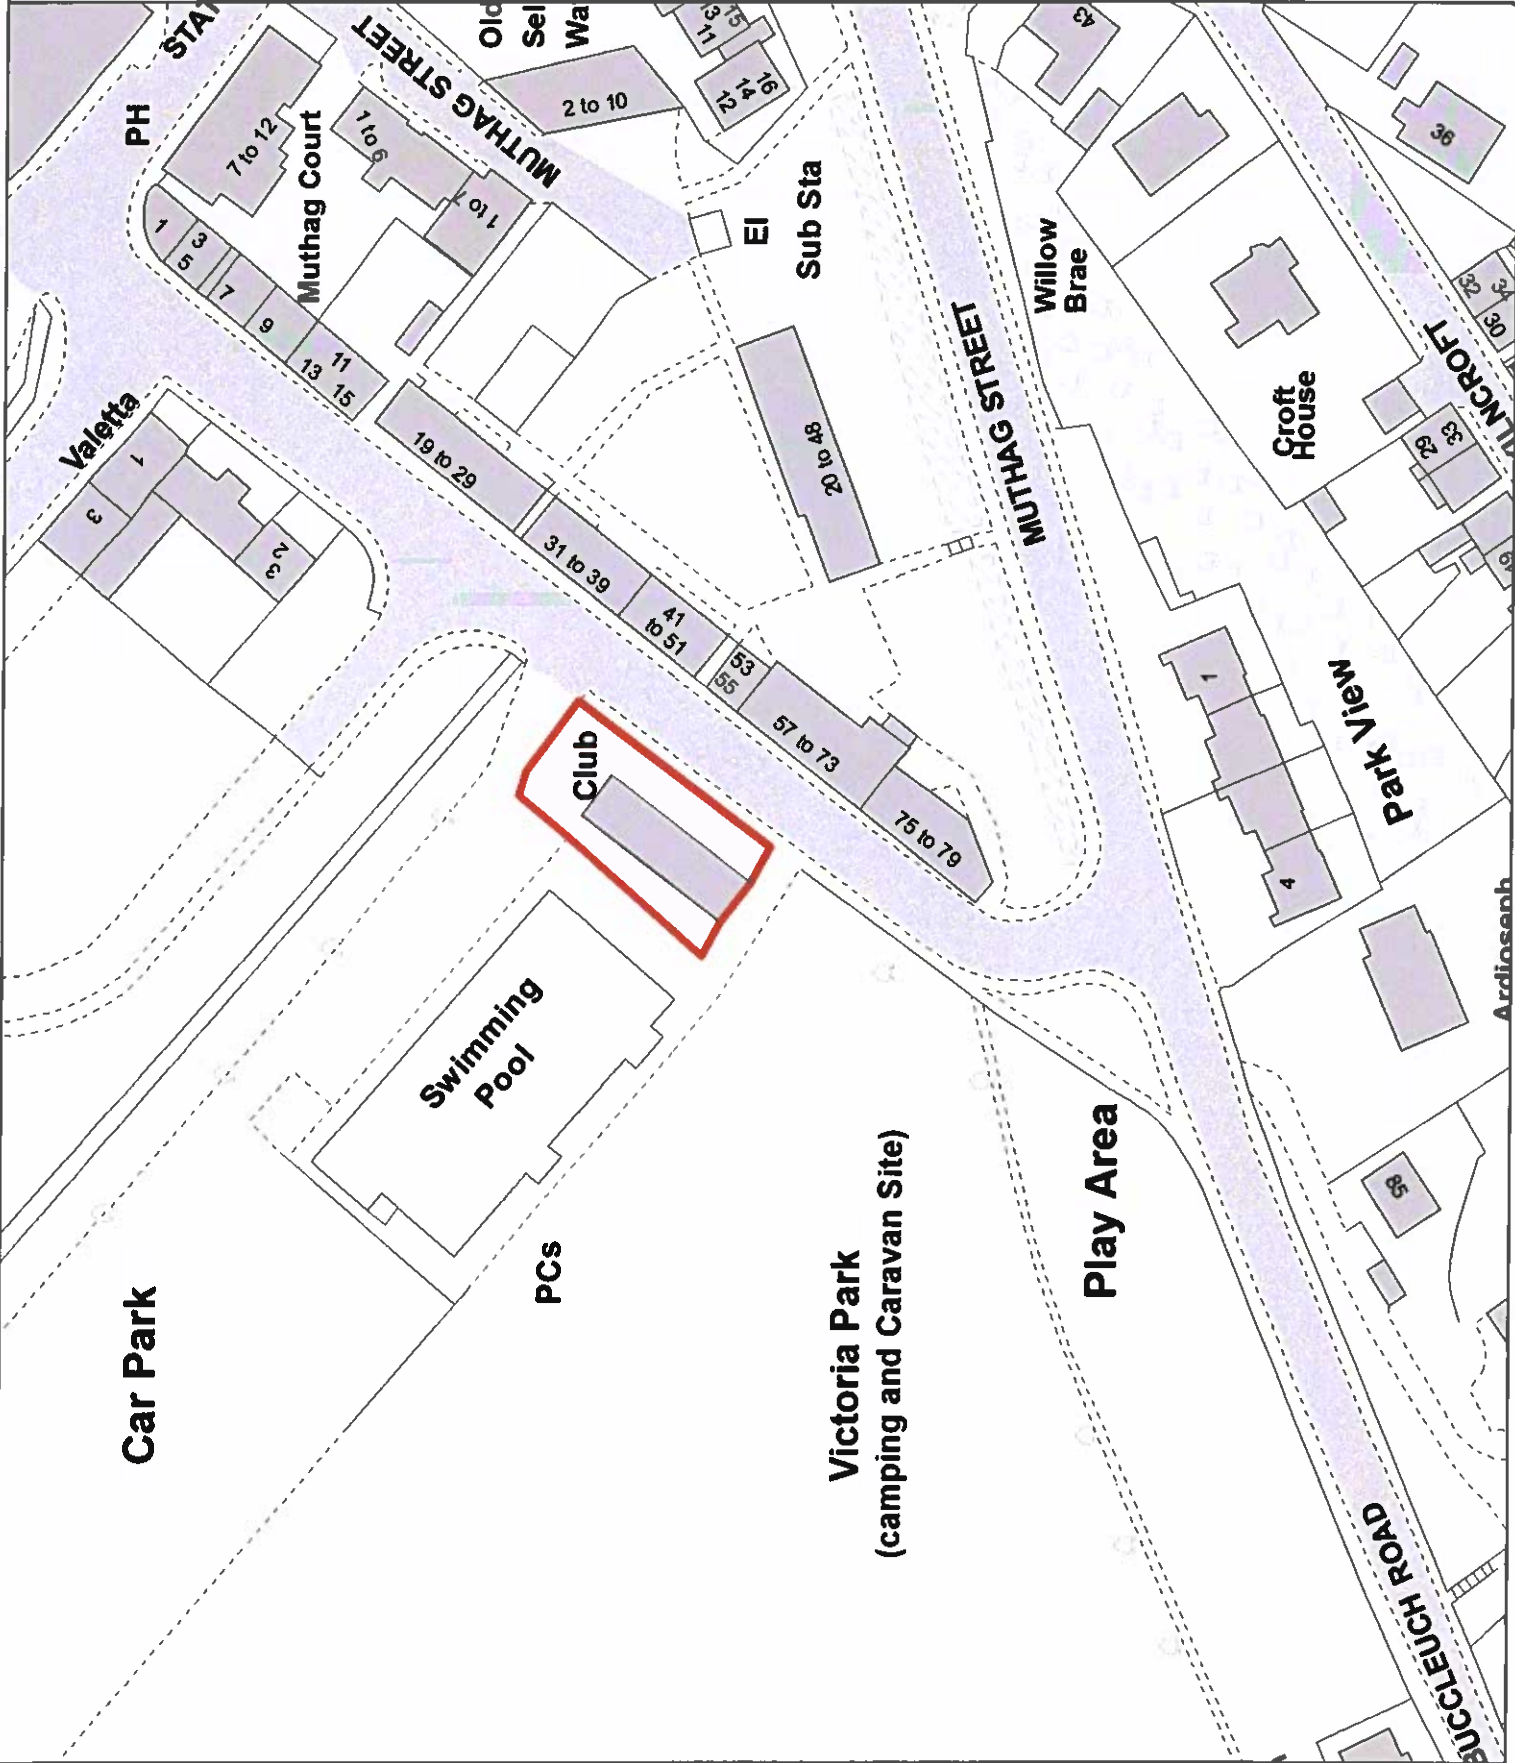





**Victoria Park
Play Area
Buccleuch Road
Selkirk**

Area: 3295m²

SK033/24

This map has been prepared by
Estate Management
Commercial Services
Crown Copyright all rights reserved.
Scottish Borders Council, Licence
100023423, 2019.

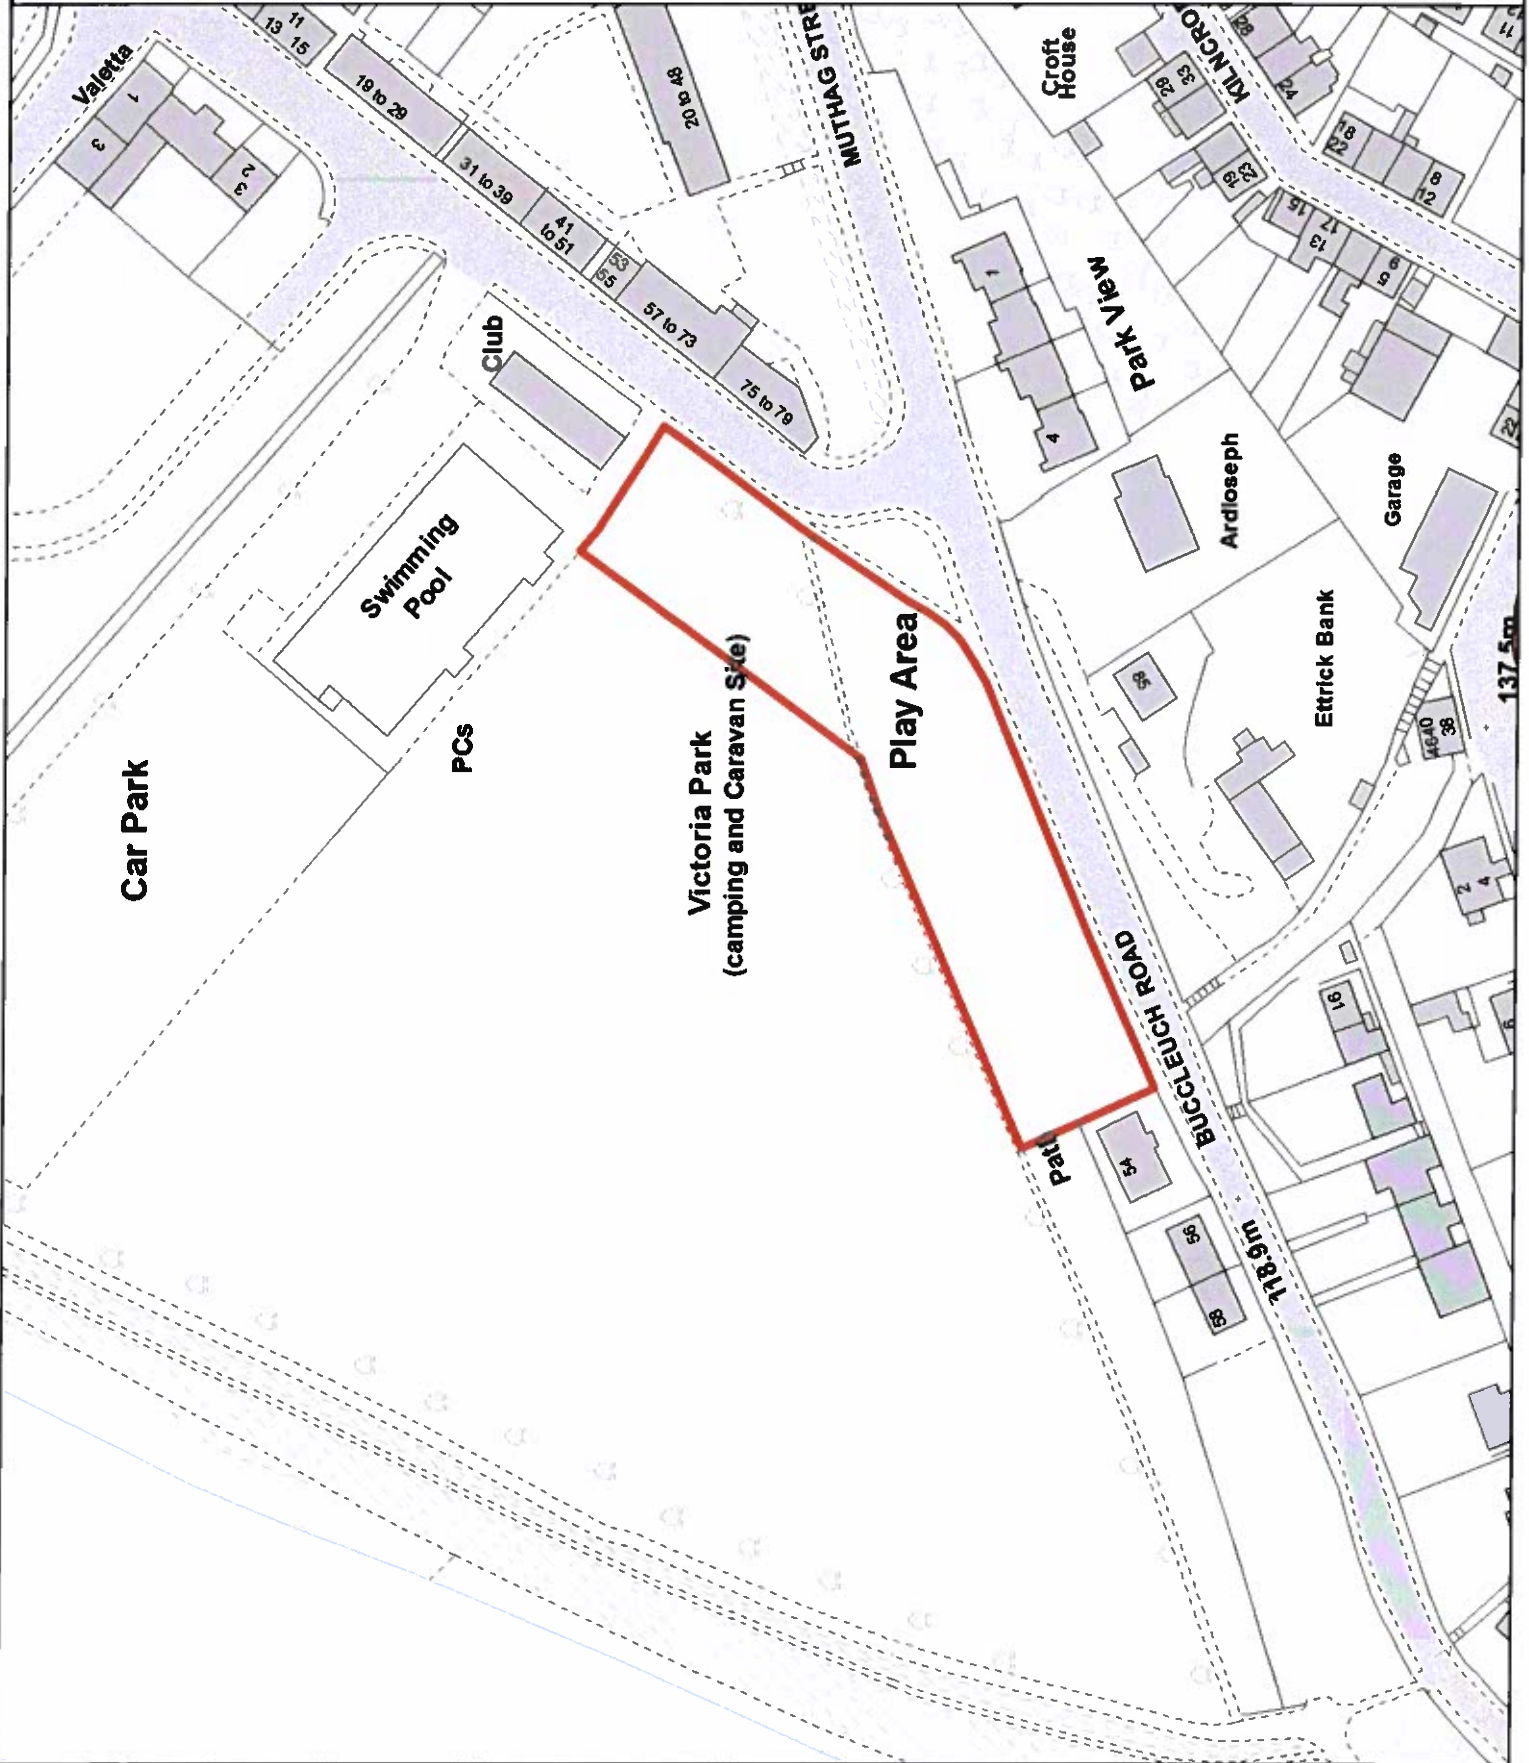

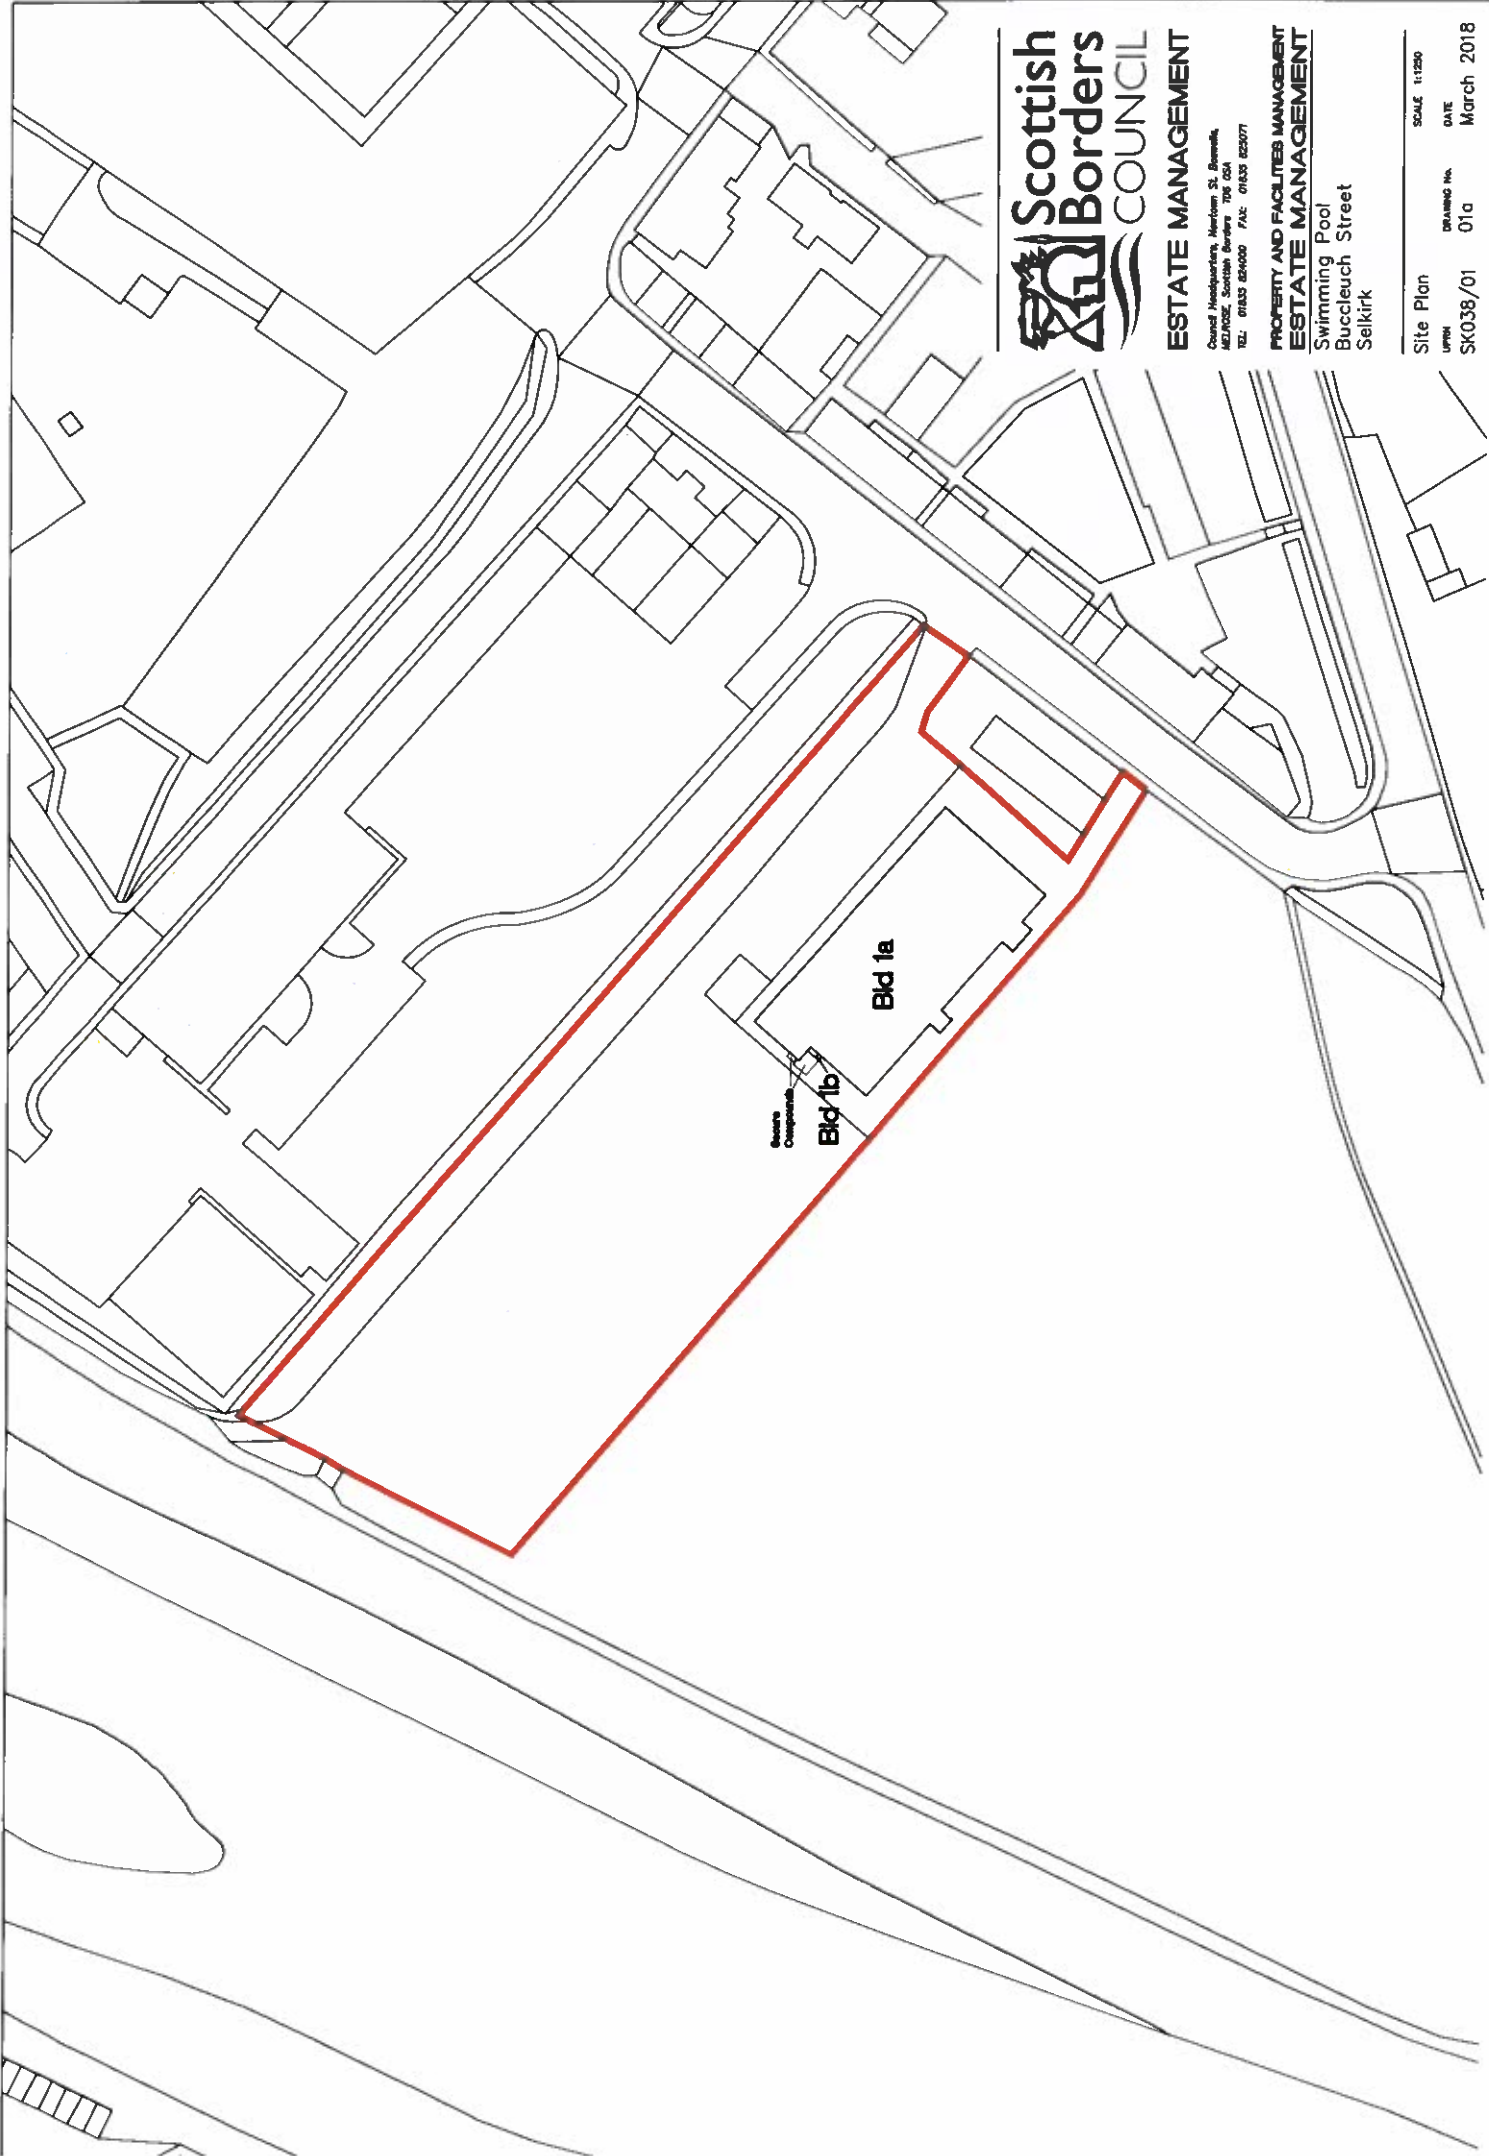

ESTATE MANAGEMENT
Council Headquarters, Herioton St, Bonnyrigg,
Midlothian, Scottish Borders TD9 0SA
TEL: 01833 824000 FAX: 01833 823077

PROPERTY AND FACILITIES MANAGEMENT
ESTATE MANAGEMENT
Swimming Pool
Buccleuch Street
Selkirk


Site Plan SCALE 1:1250
UPRN SK038/01 DRAWING No. 01a DATE March 2018




Selkirk Town Hall
Market Place
Selkirk

SK033/10

This map has been prepared by
Estate Management
Commercial Services
Crown Copyright all rights reserved.
Scottish Borders Council, Licence
100023423, 2019.

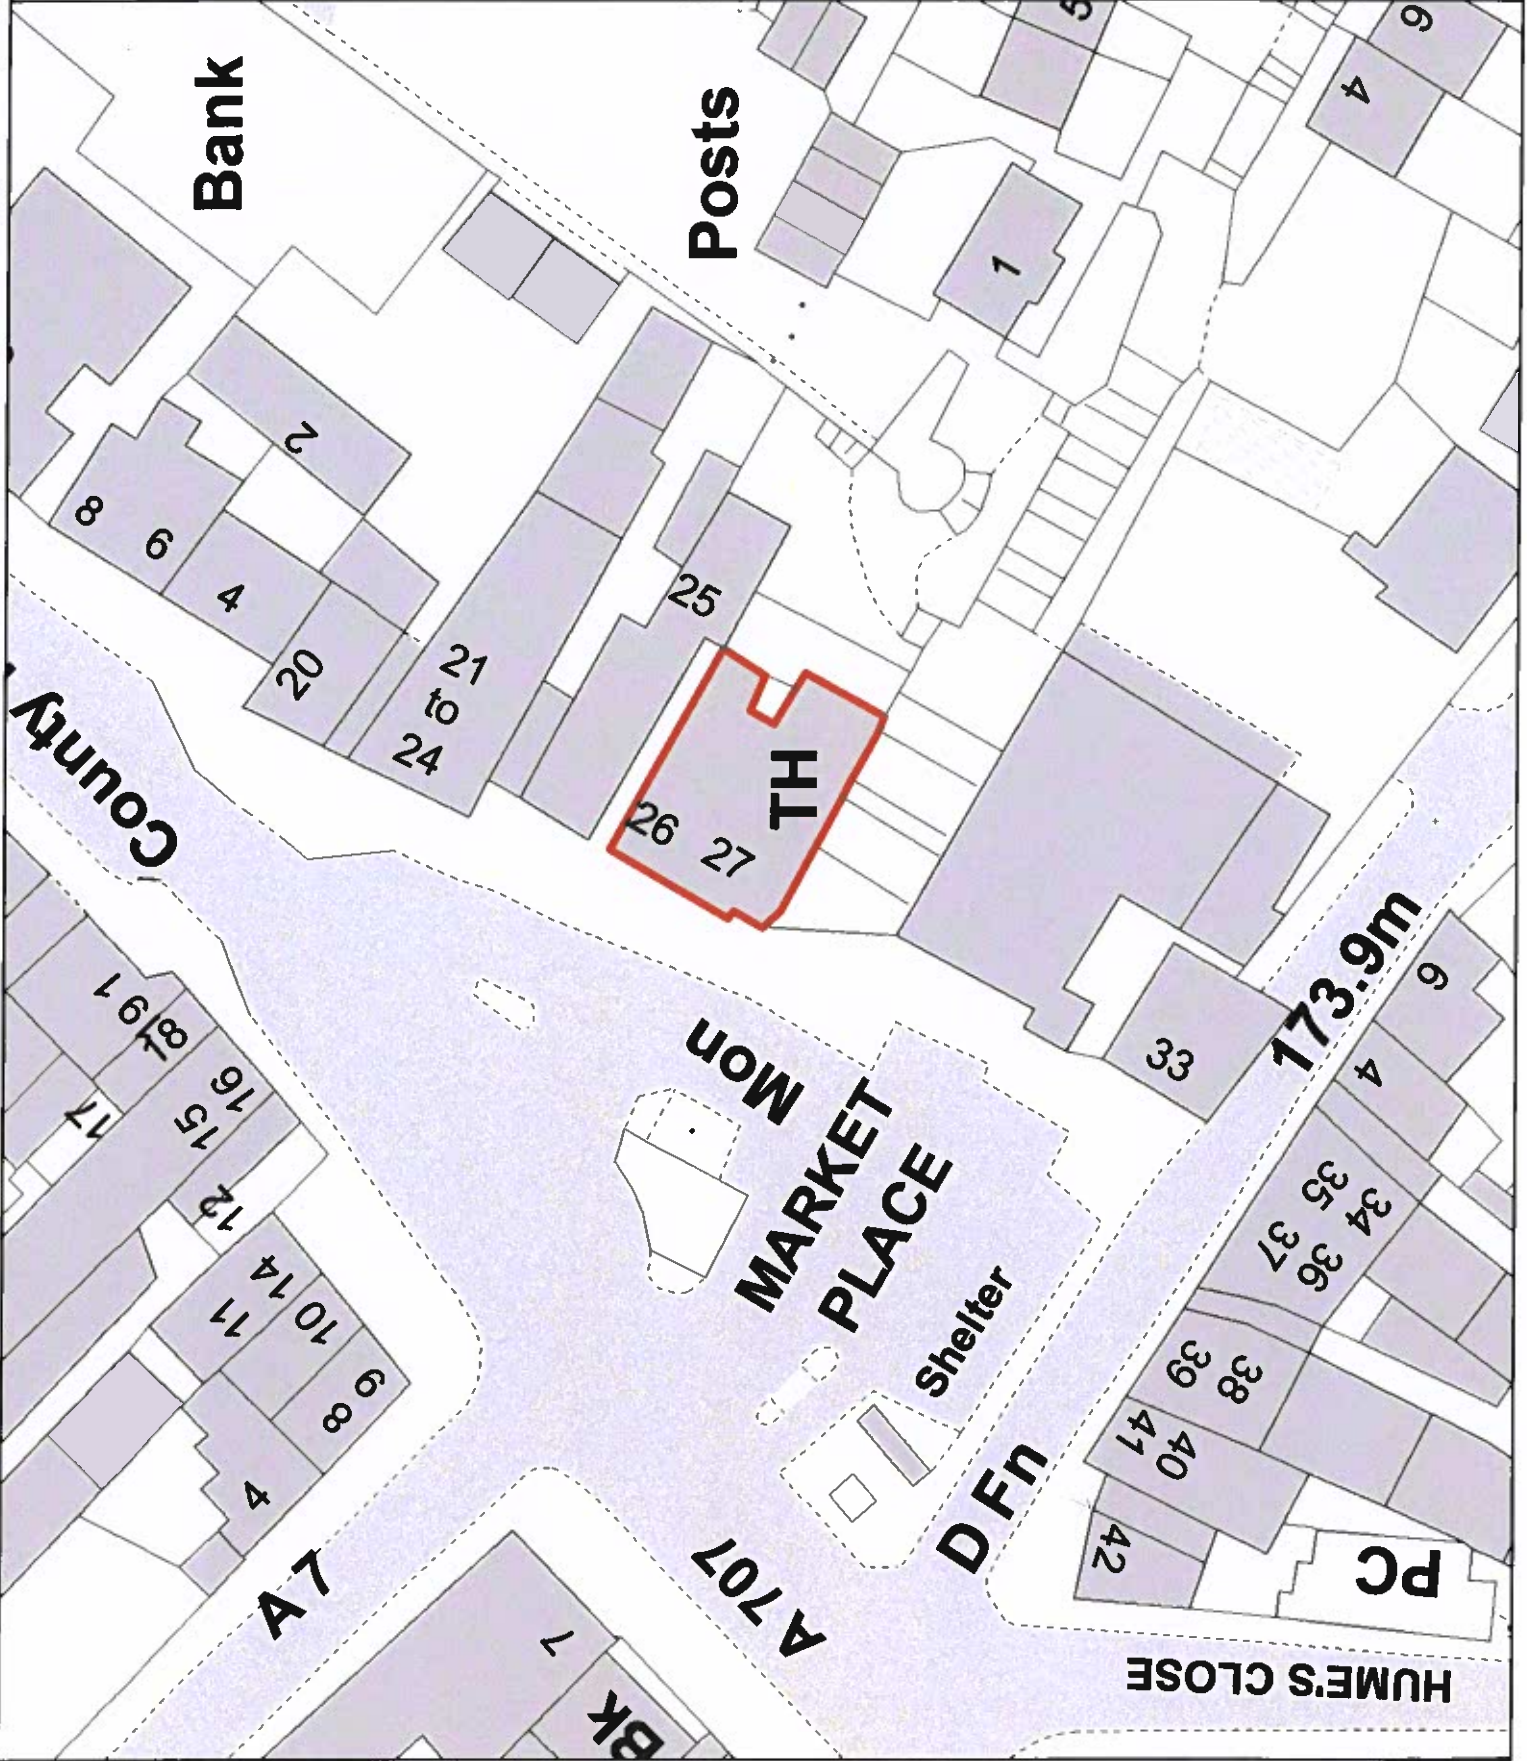

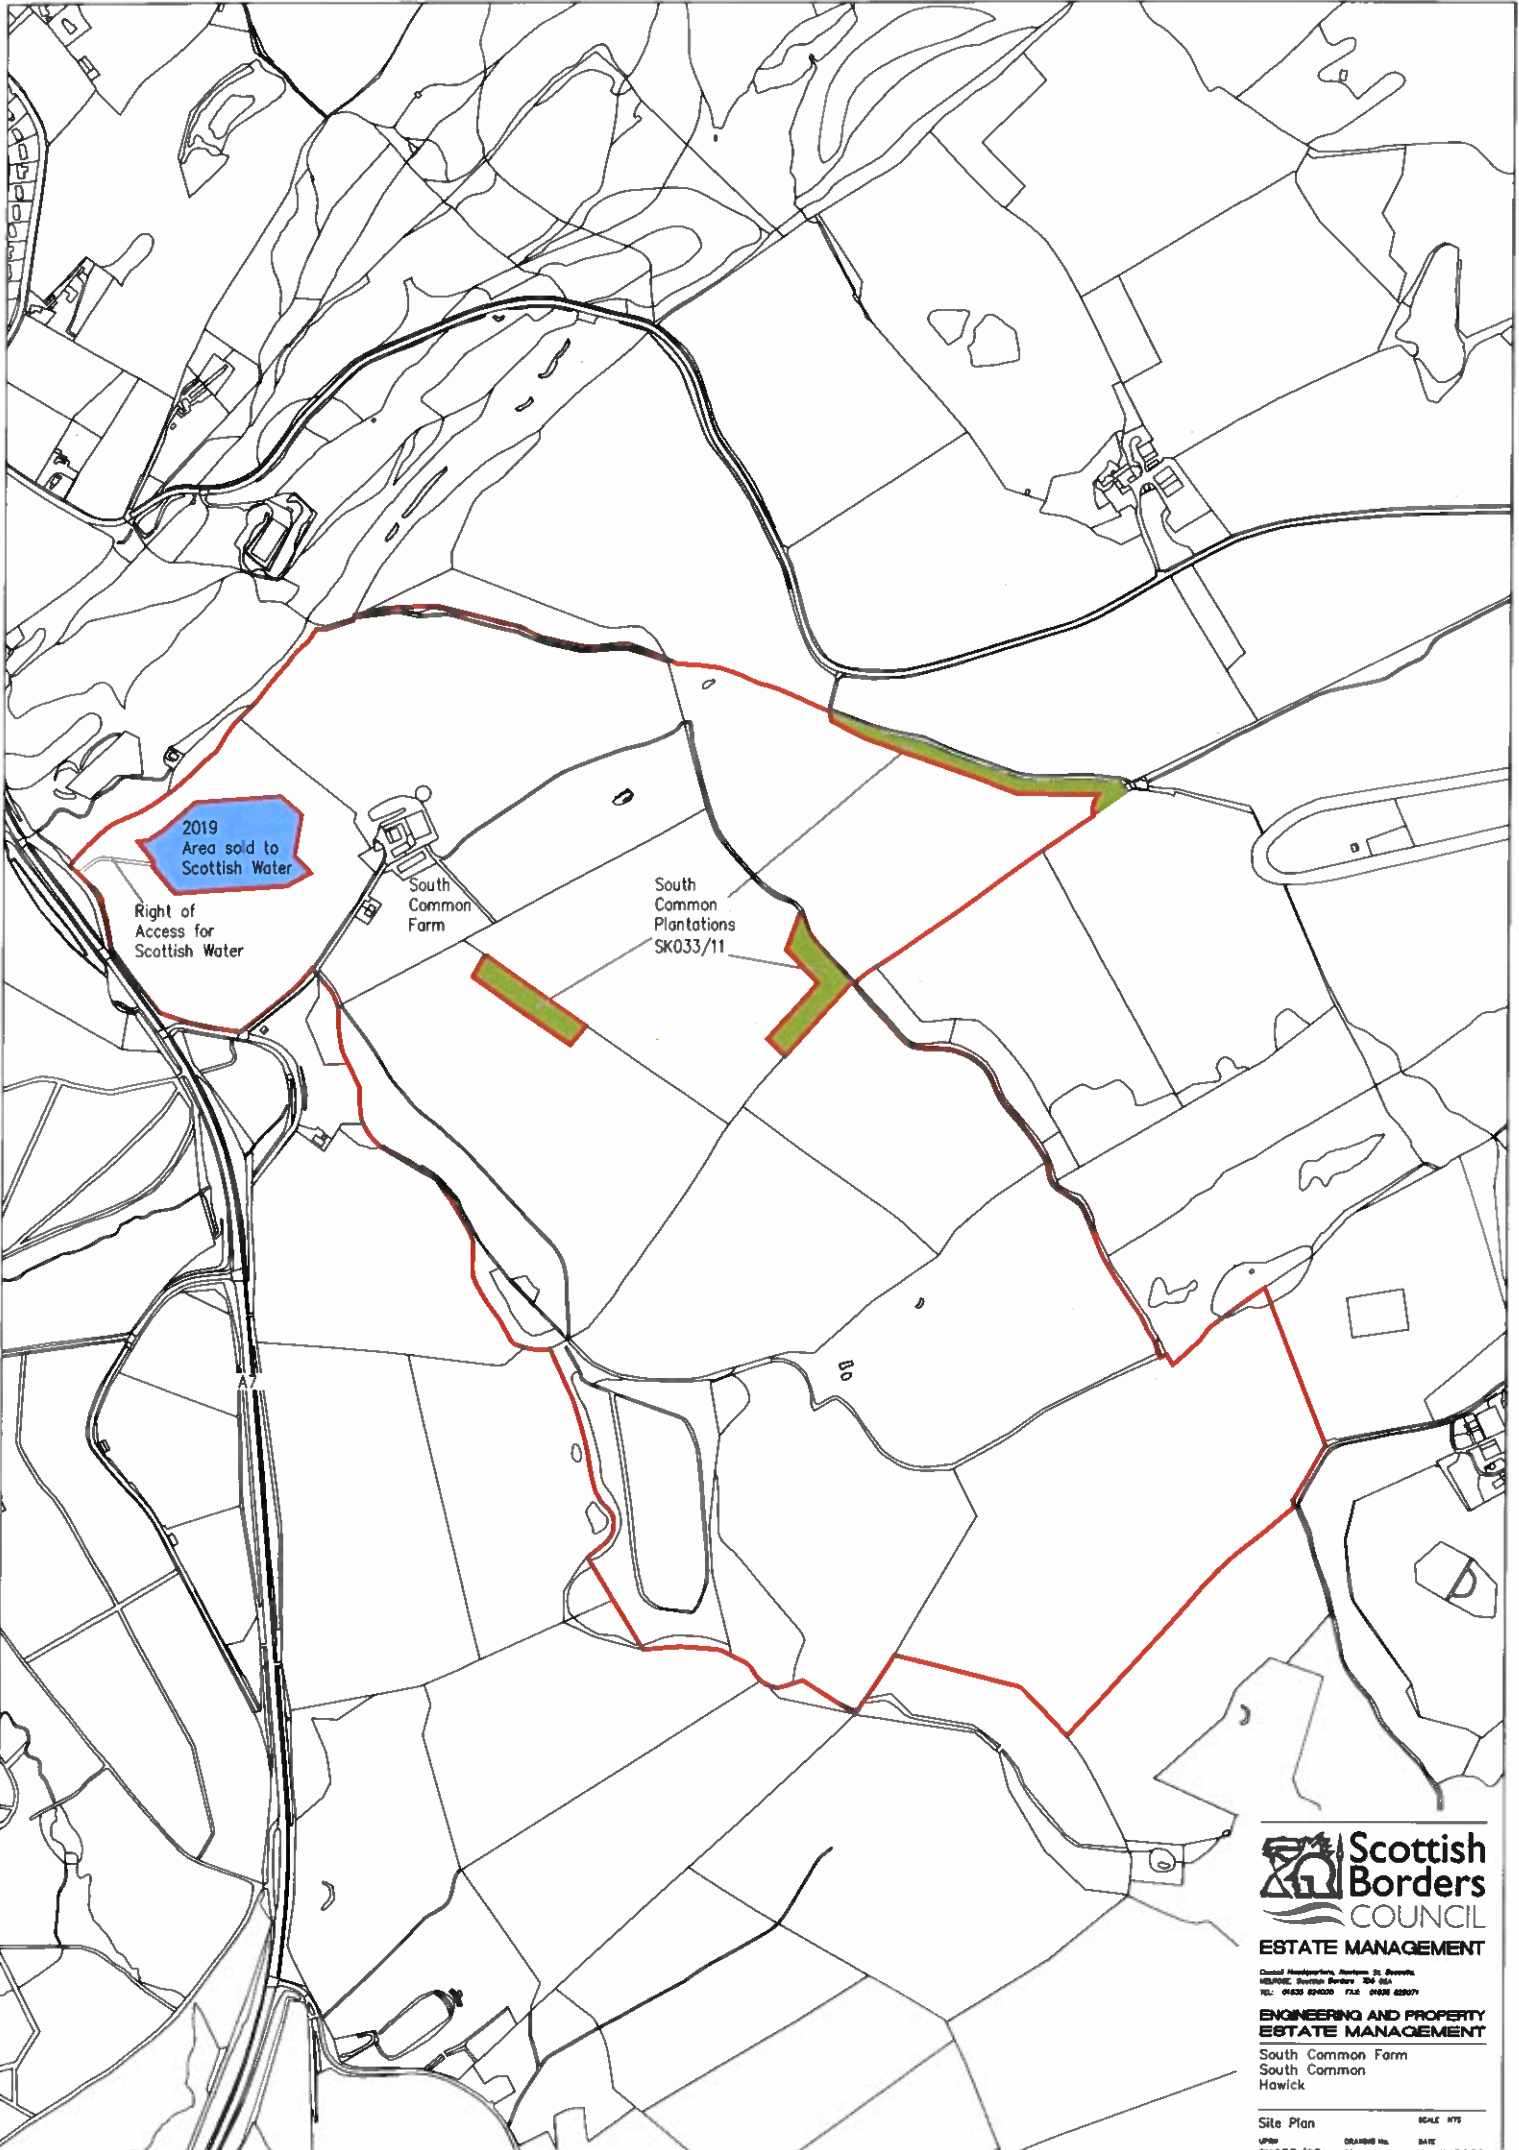

2019 Area sold to Scottish Water

Right of Access for Scottish Water

South Common Farm

South Common Plantations SK033/11



South Common Farm
South Common
Hawick

Site Plan
UP08 0041008 No. 1:1 SCALE 1/75
04/11/13 1:1 DATE April 2020



1:5,000




South Common Plantations Selkirk

Area: 4.5 acres o.t

SK033/11

This map has been prepared by
Estate Management
Commercial Services
Crown Copyright all rights reserved.
Scottish Borders Council, Licence
100023423, 2019.

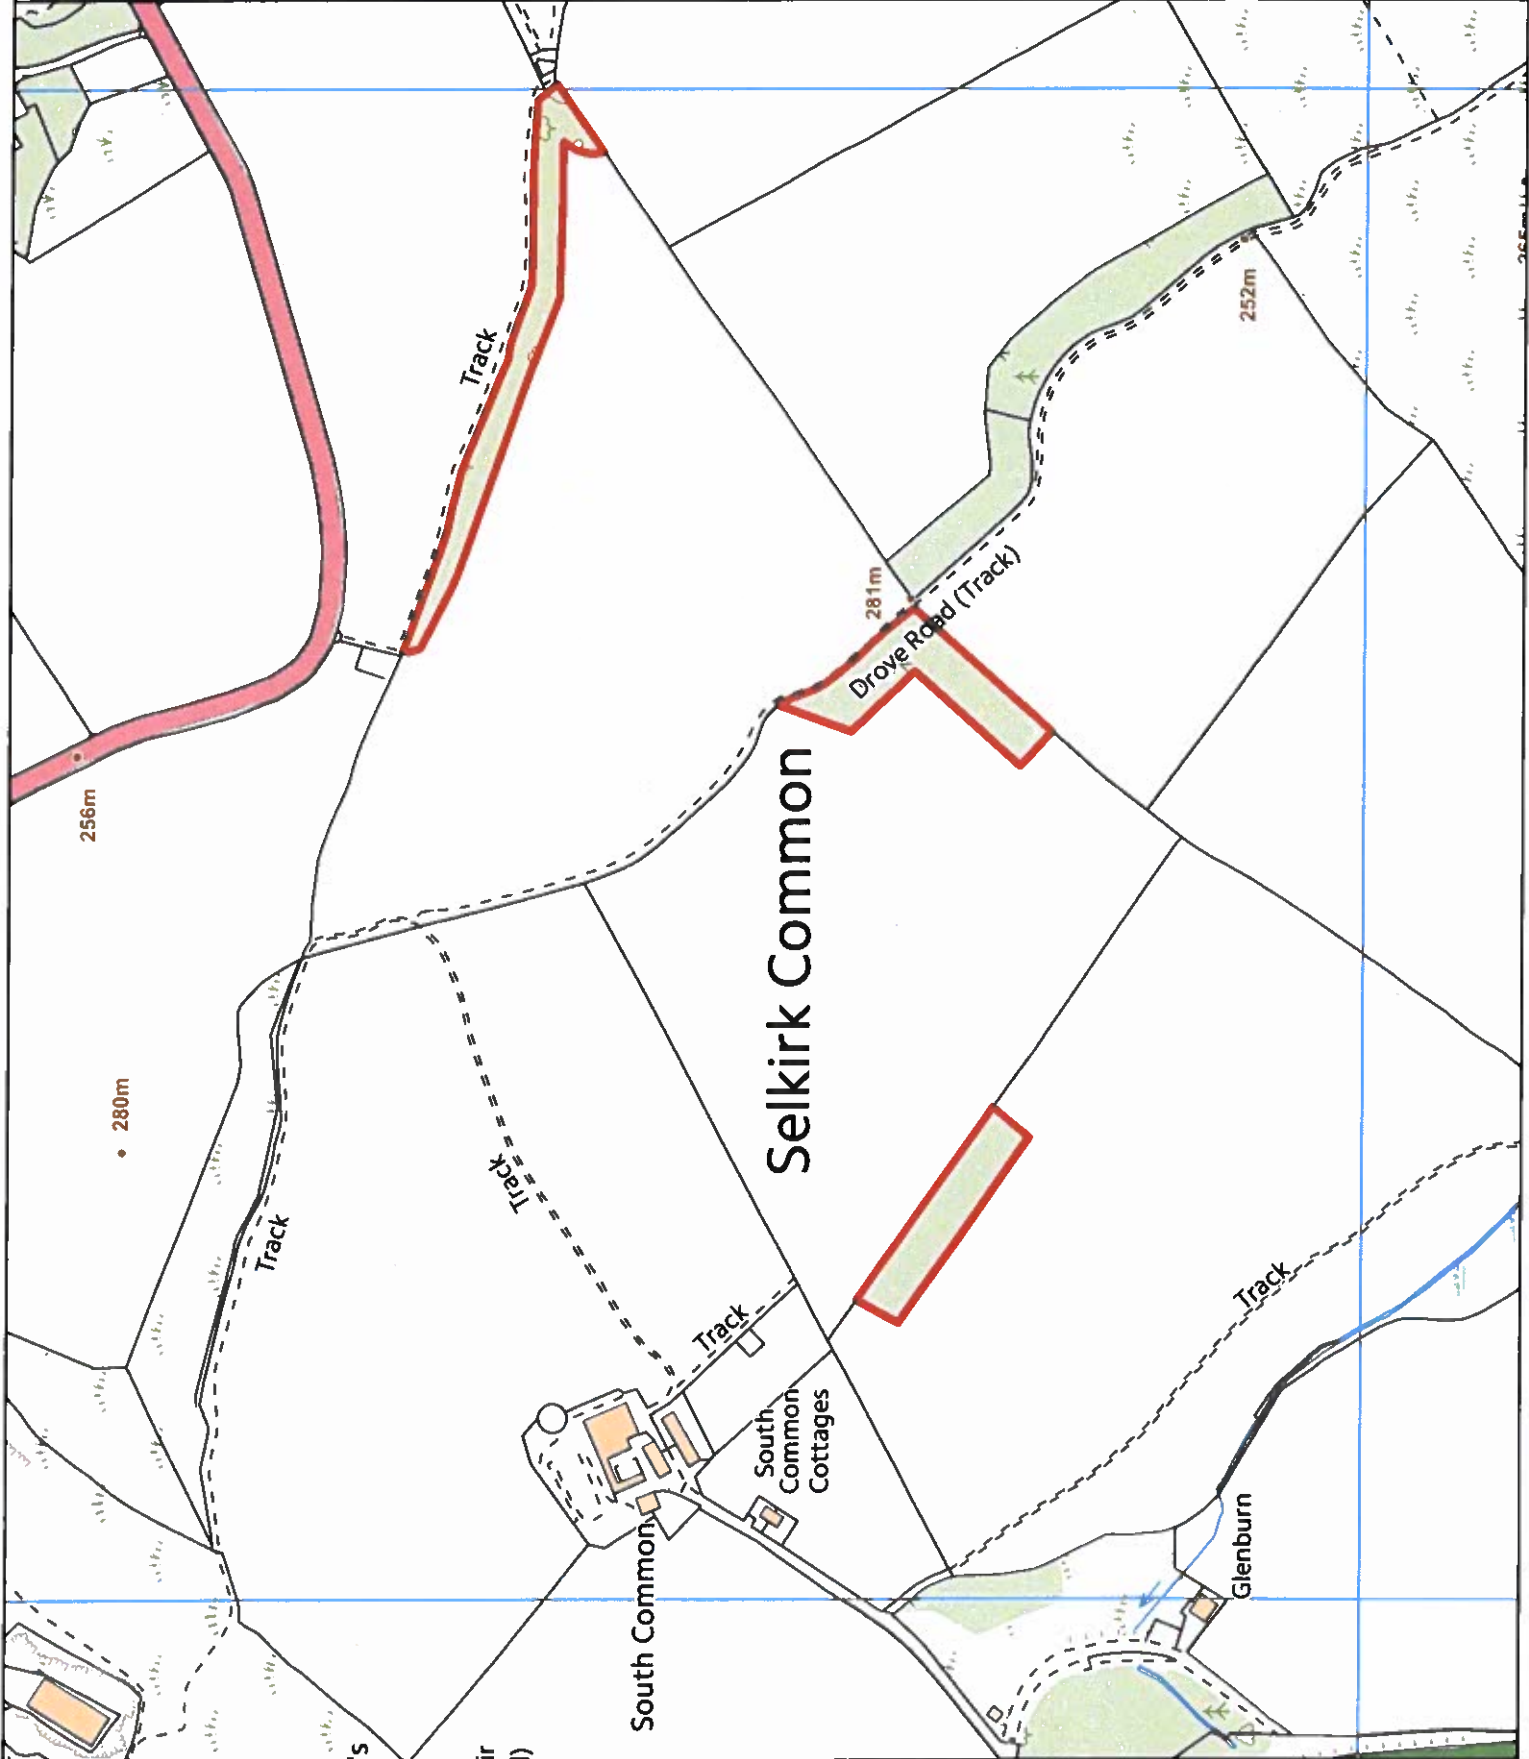


Selkirk Common

South Common Farm Shooting Selkirk

Area: 99.0ha. o.t

SK033/18

This map has been prepared by
 Estate Management
 Commercial Services
 Crown Copyright all rights reserved.
 Scottish Borders Council, Licence
 100023423, 2019.

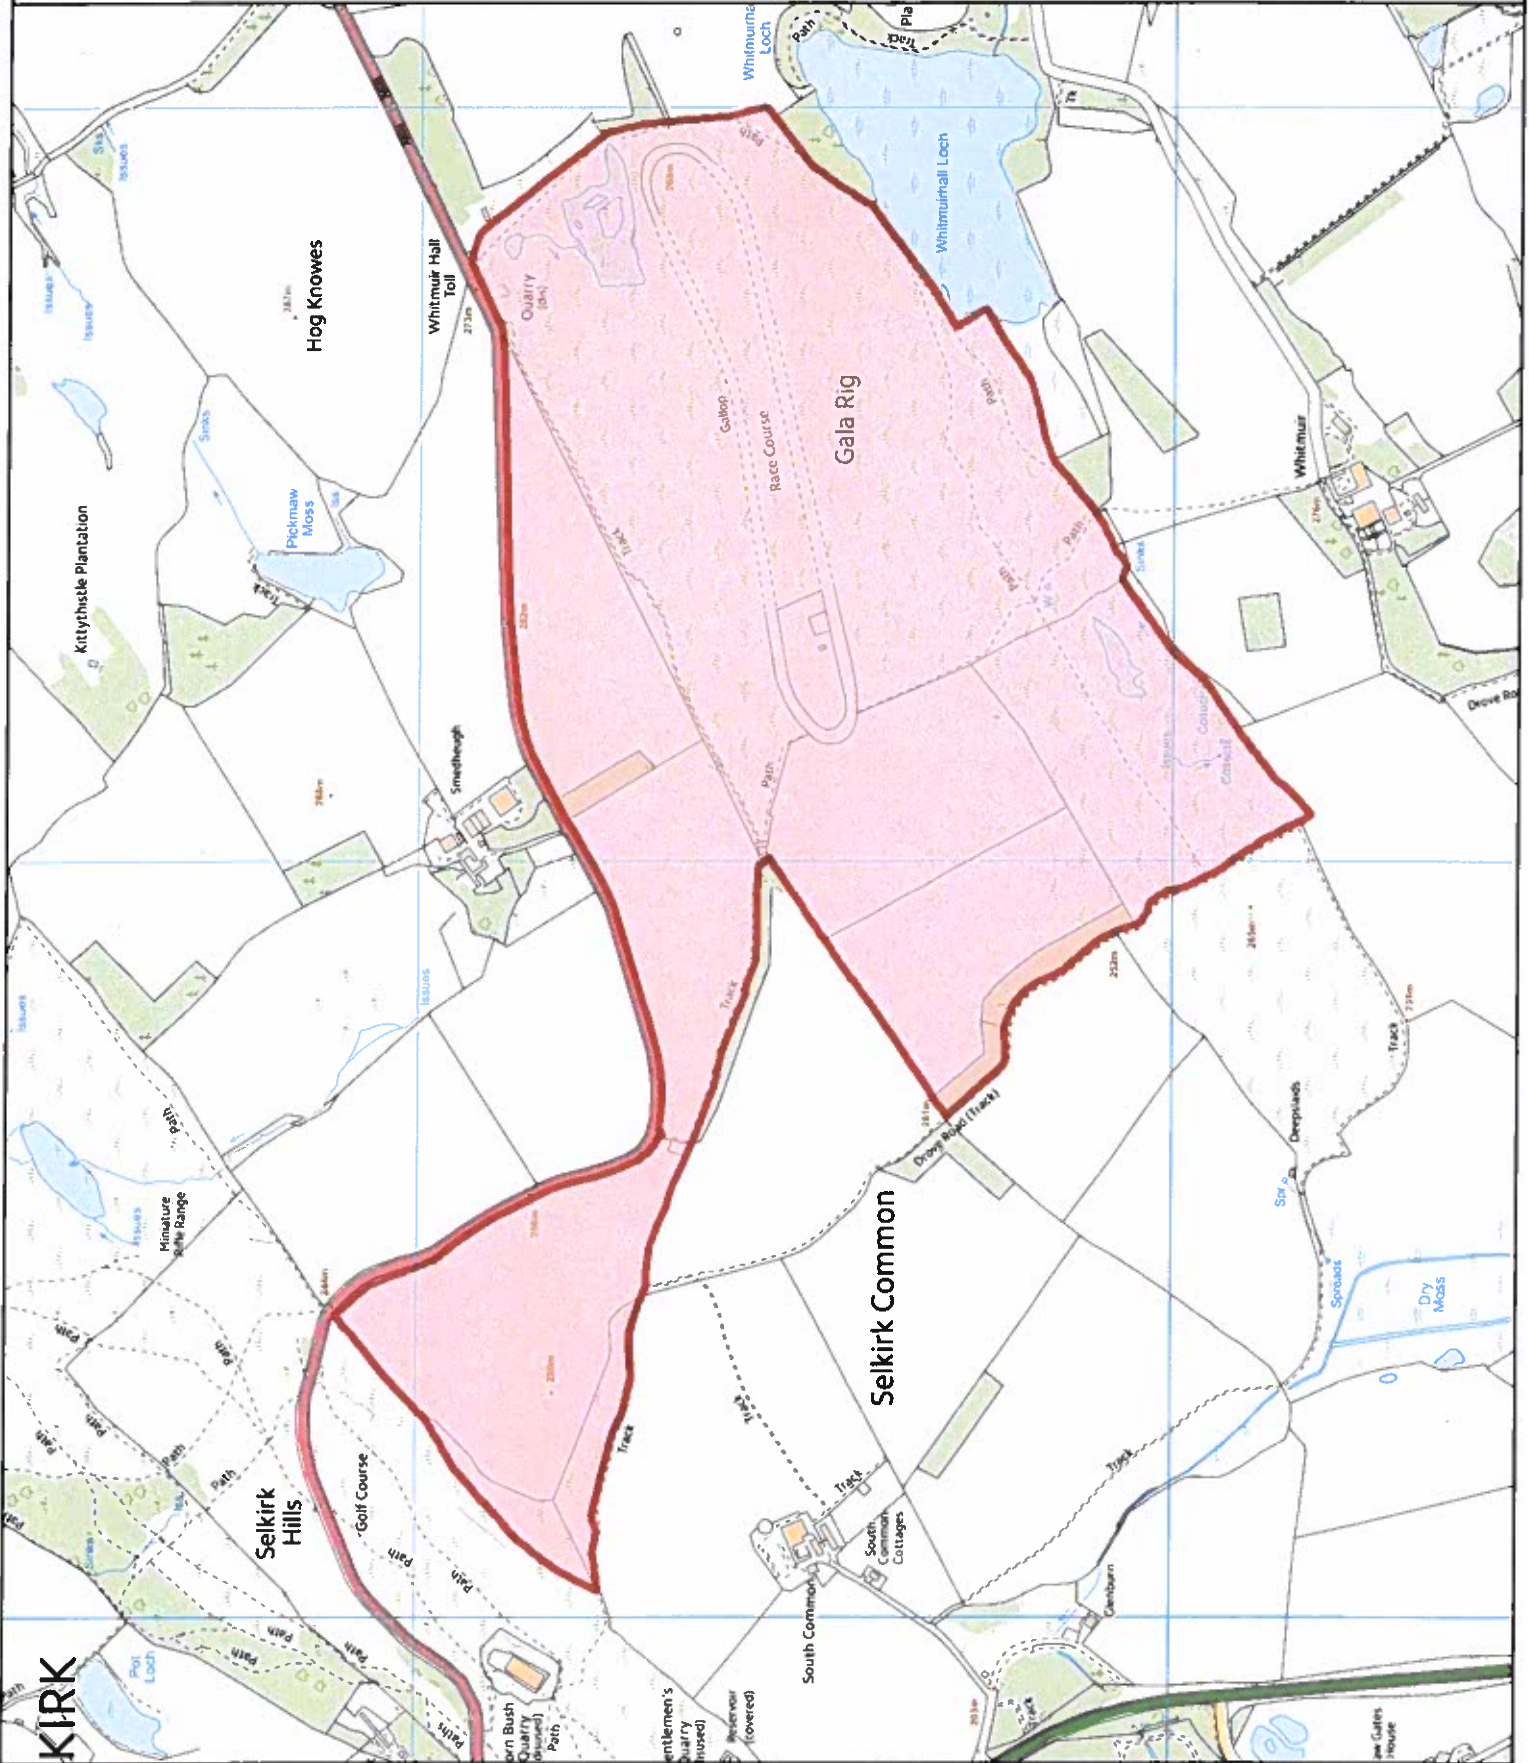


Agricultural

**Smedheugh Farm
Selkirk**

Area: 159.5 ha. o.t.

SK033/04

This map has been prepared by
Estate Management
Commercial Services
Crown Copyright all rights reserved.
Scottish Borders Council, Licence
100023423, 2019.

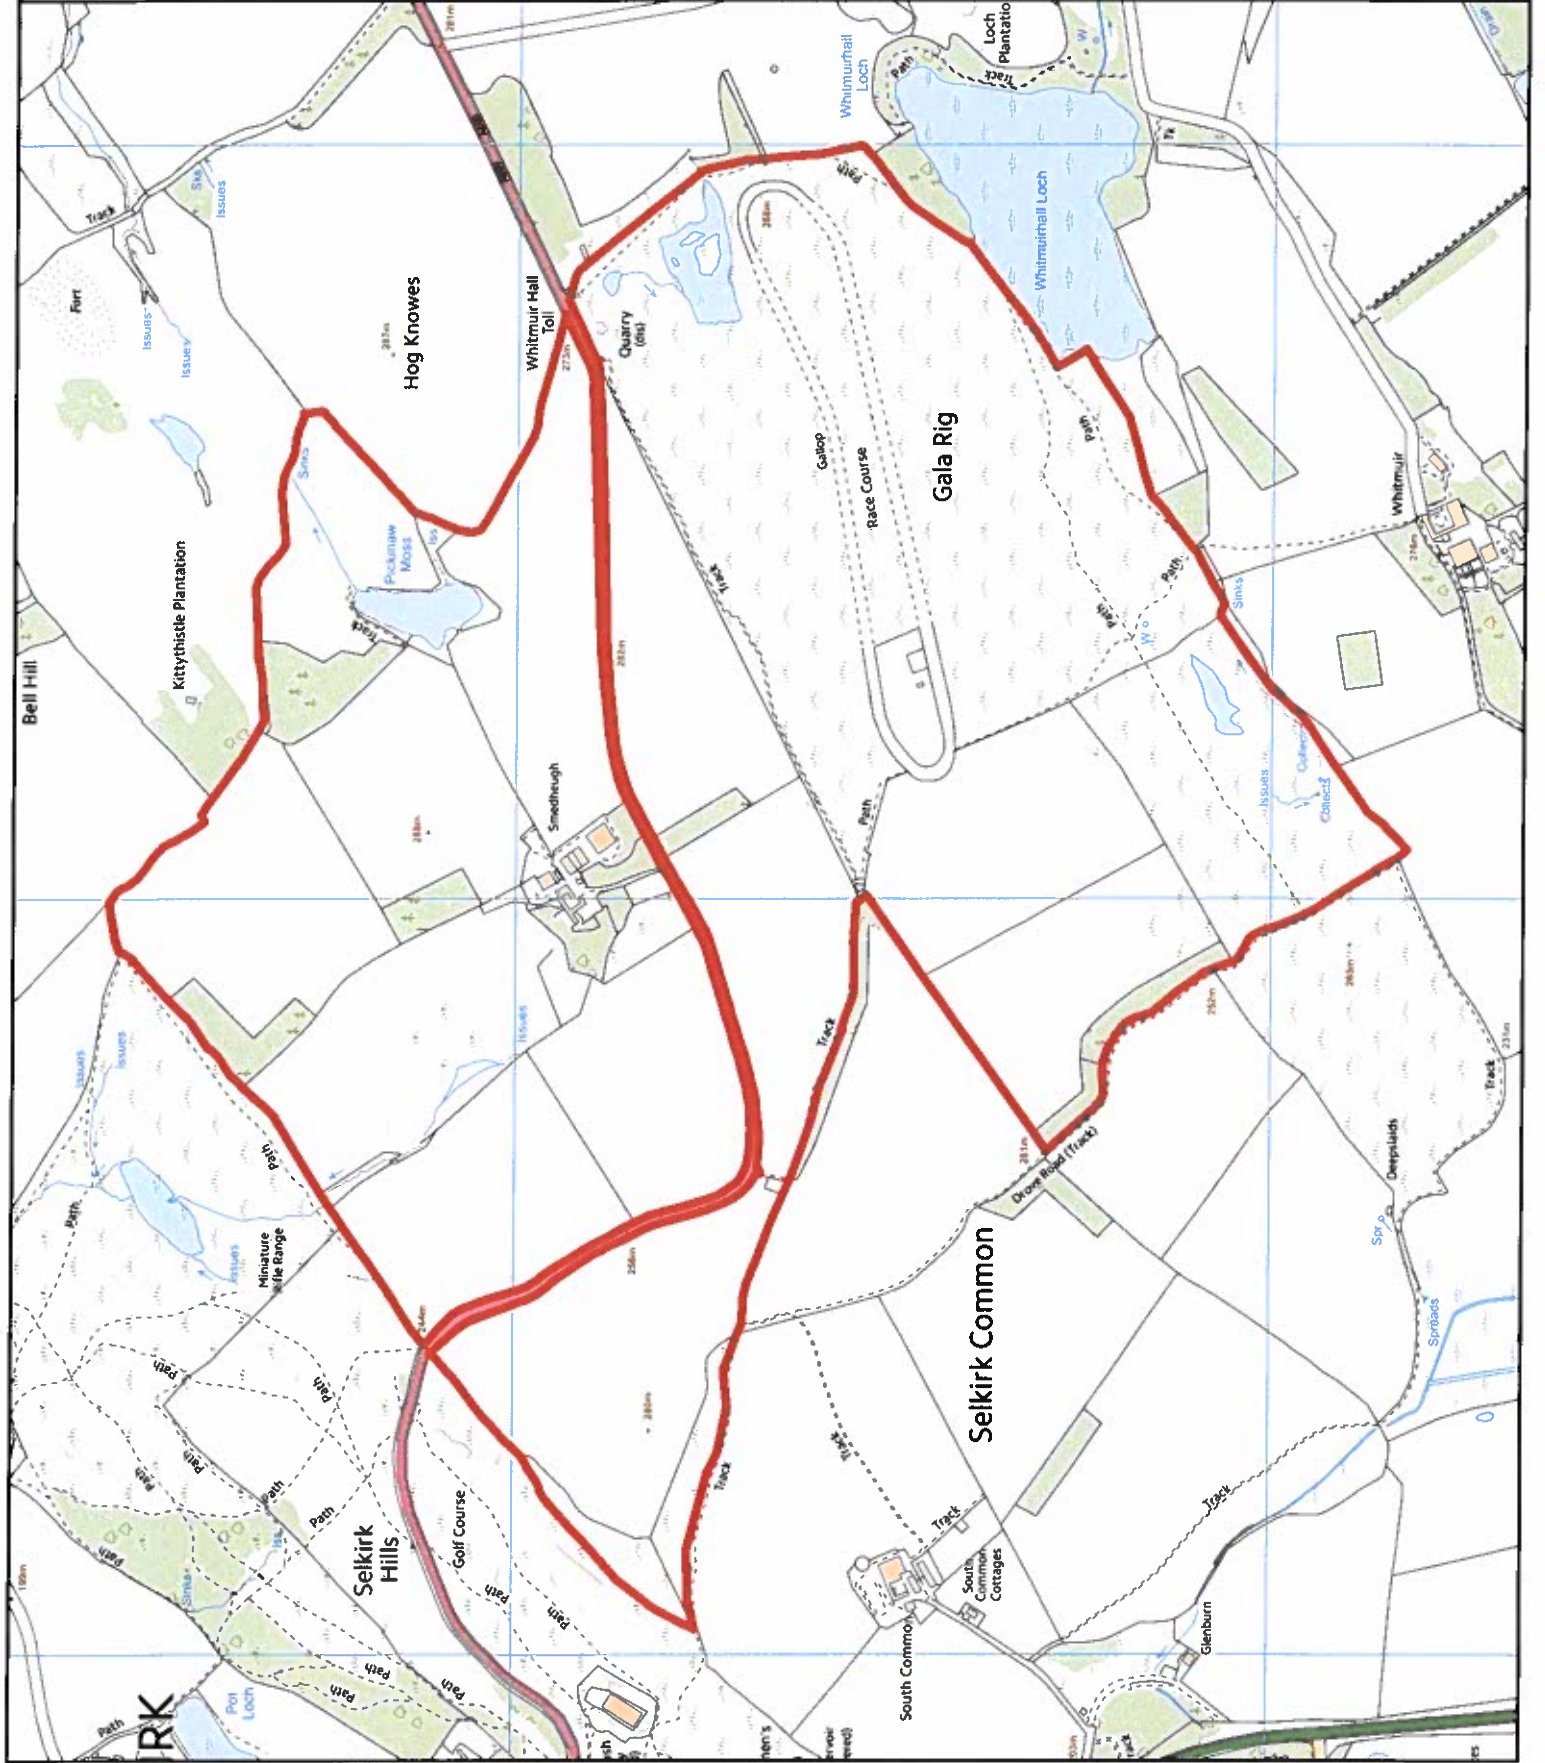




Linglie Farm Linglie Selkirk

Area: 373ha. o.t

SK033/06

This map has been prepared by
Estate Management
Commercial Services
Crown Copyright all rights reserved.
Scottish Borders Council, Licence
100023423, 2019.

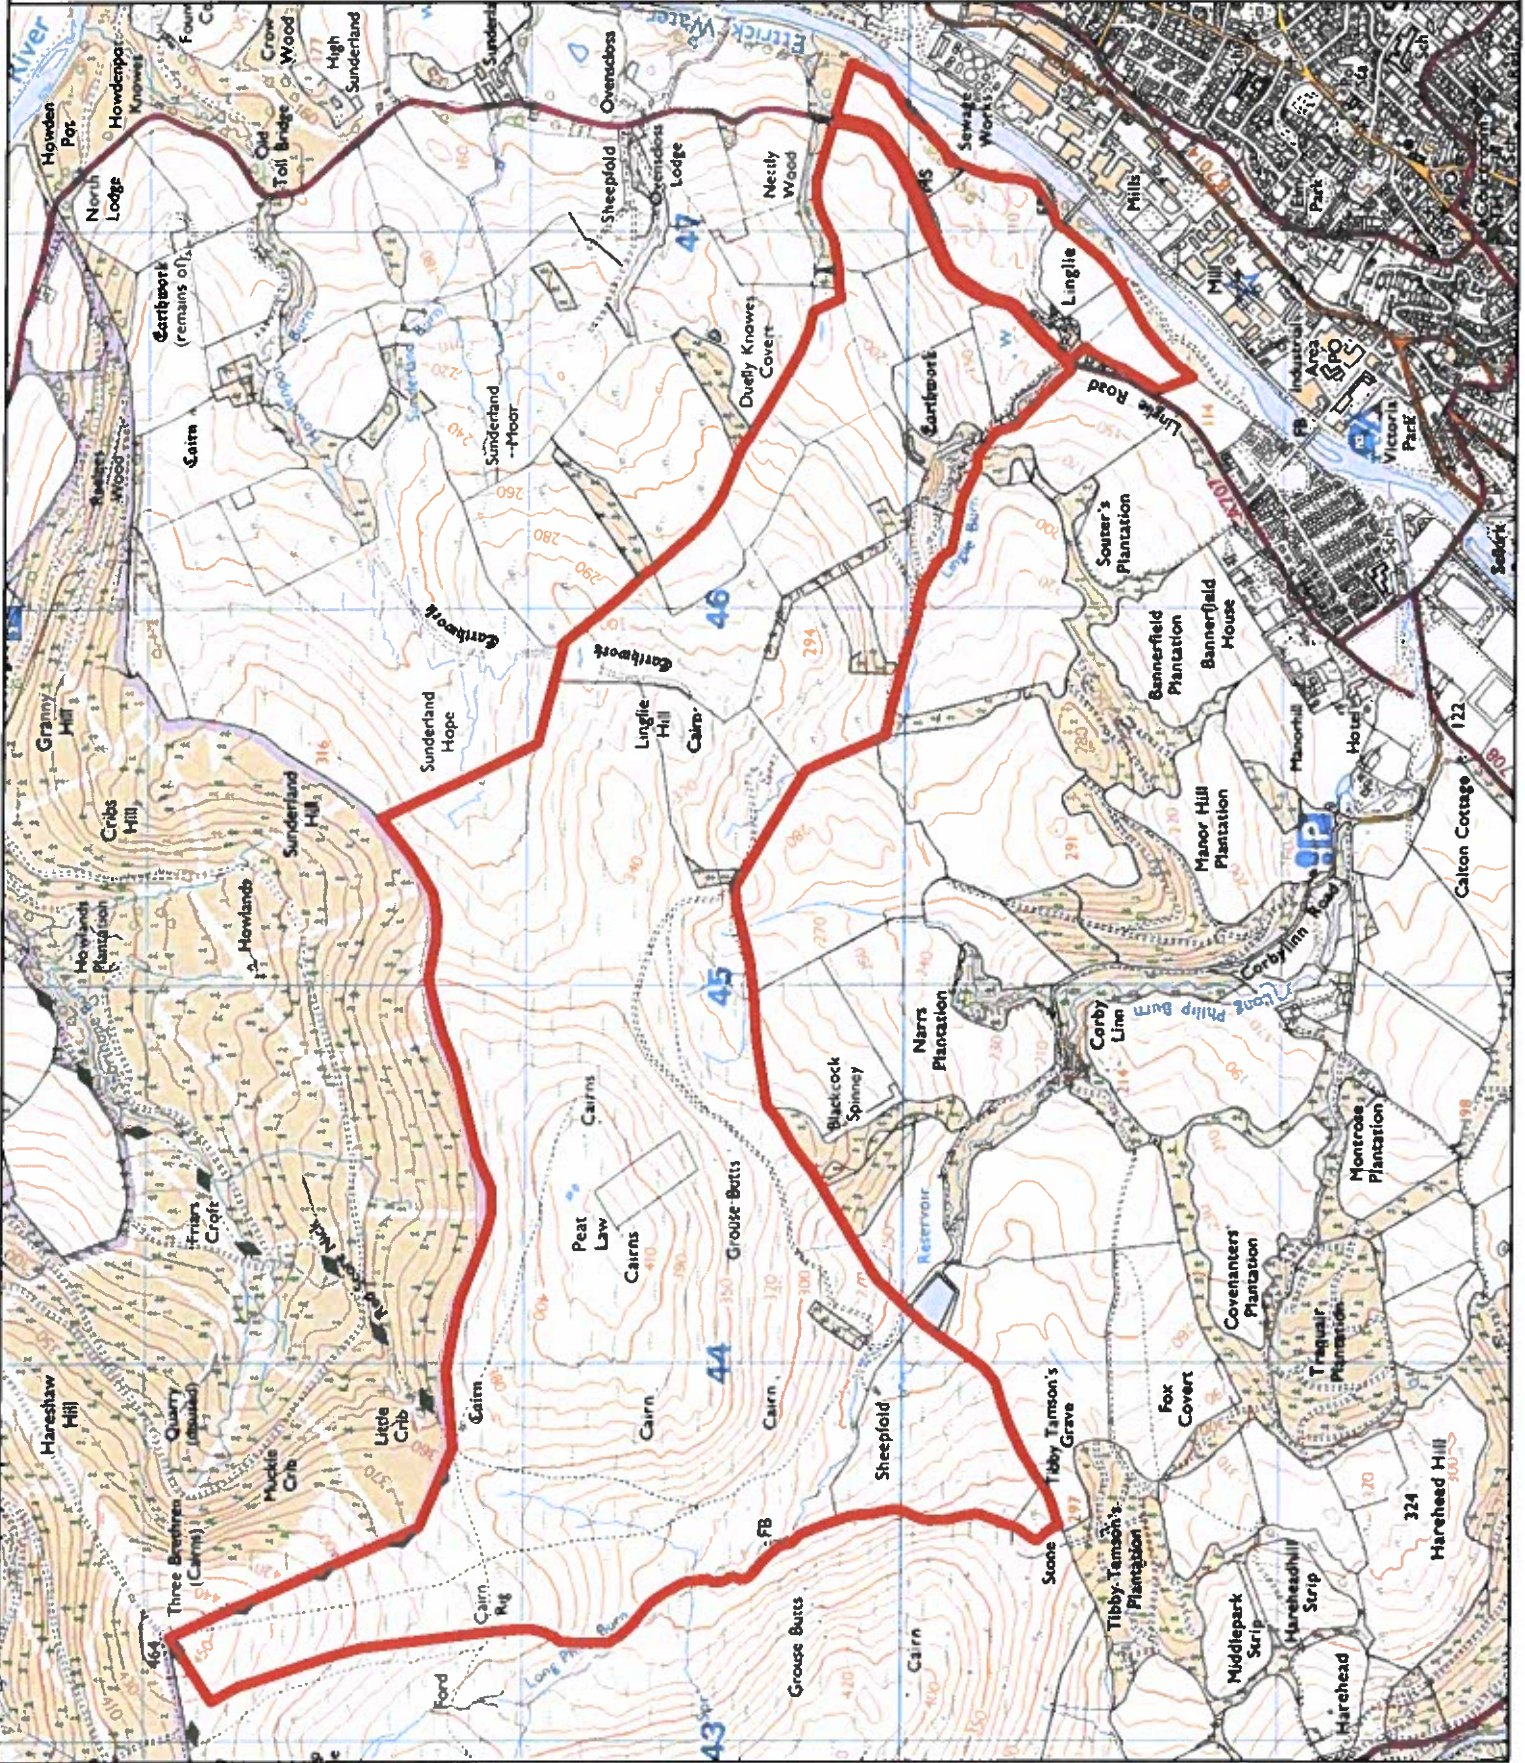


Linglie Plantations Lingle Selkirk

Area: 10.7ha. o.t

SK033/15

This map has been prepared by
Estate Management
Commercial Services
Crown Copyright all rights reserved.
Scottish Borders Council, Licence
100023423, 2019.

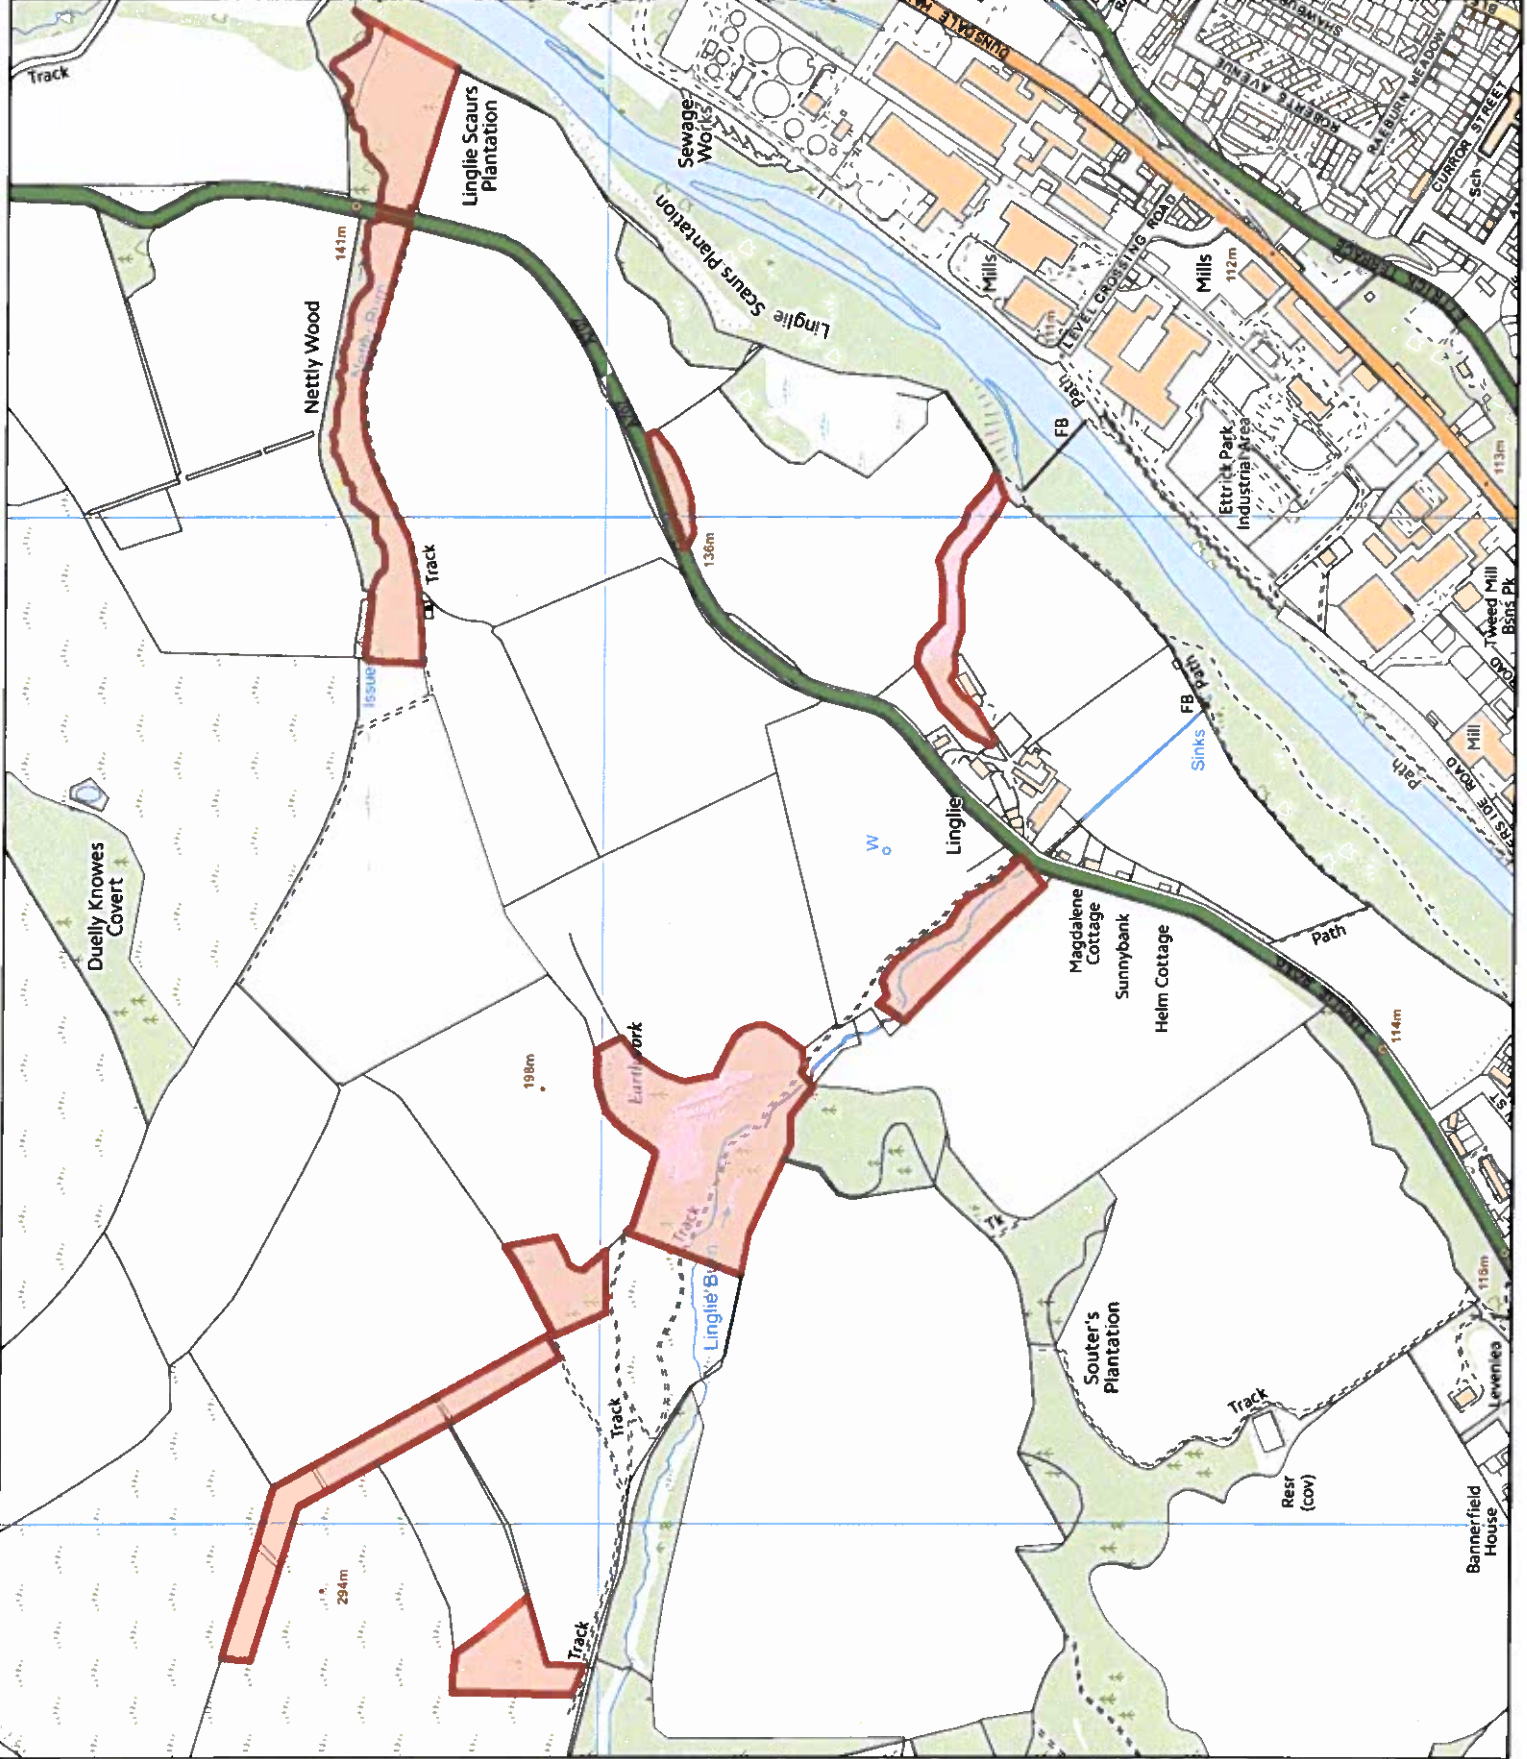




**Civic Amenity Site
Riverside Road
Selkirk**

Area: 2862m²

SK040/01

This map has been prepared by
Estate Management
Commercial Services
Crown Copyright all rights reserved.
Scottish Borders Council, Licence
100023423, 2019.

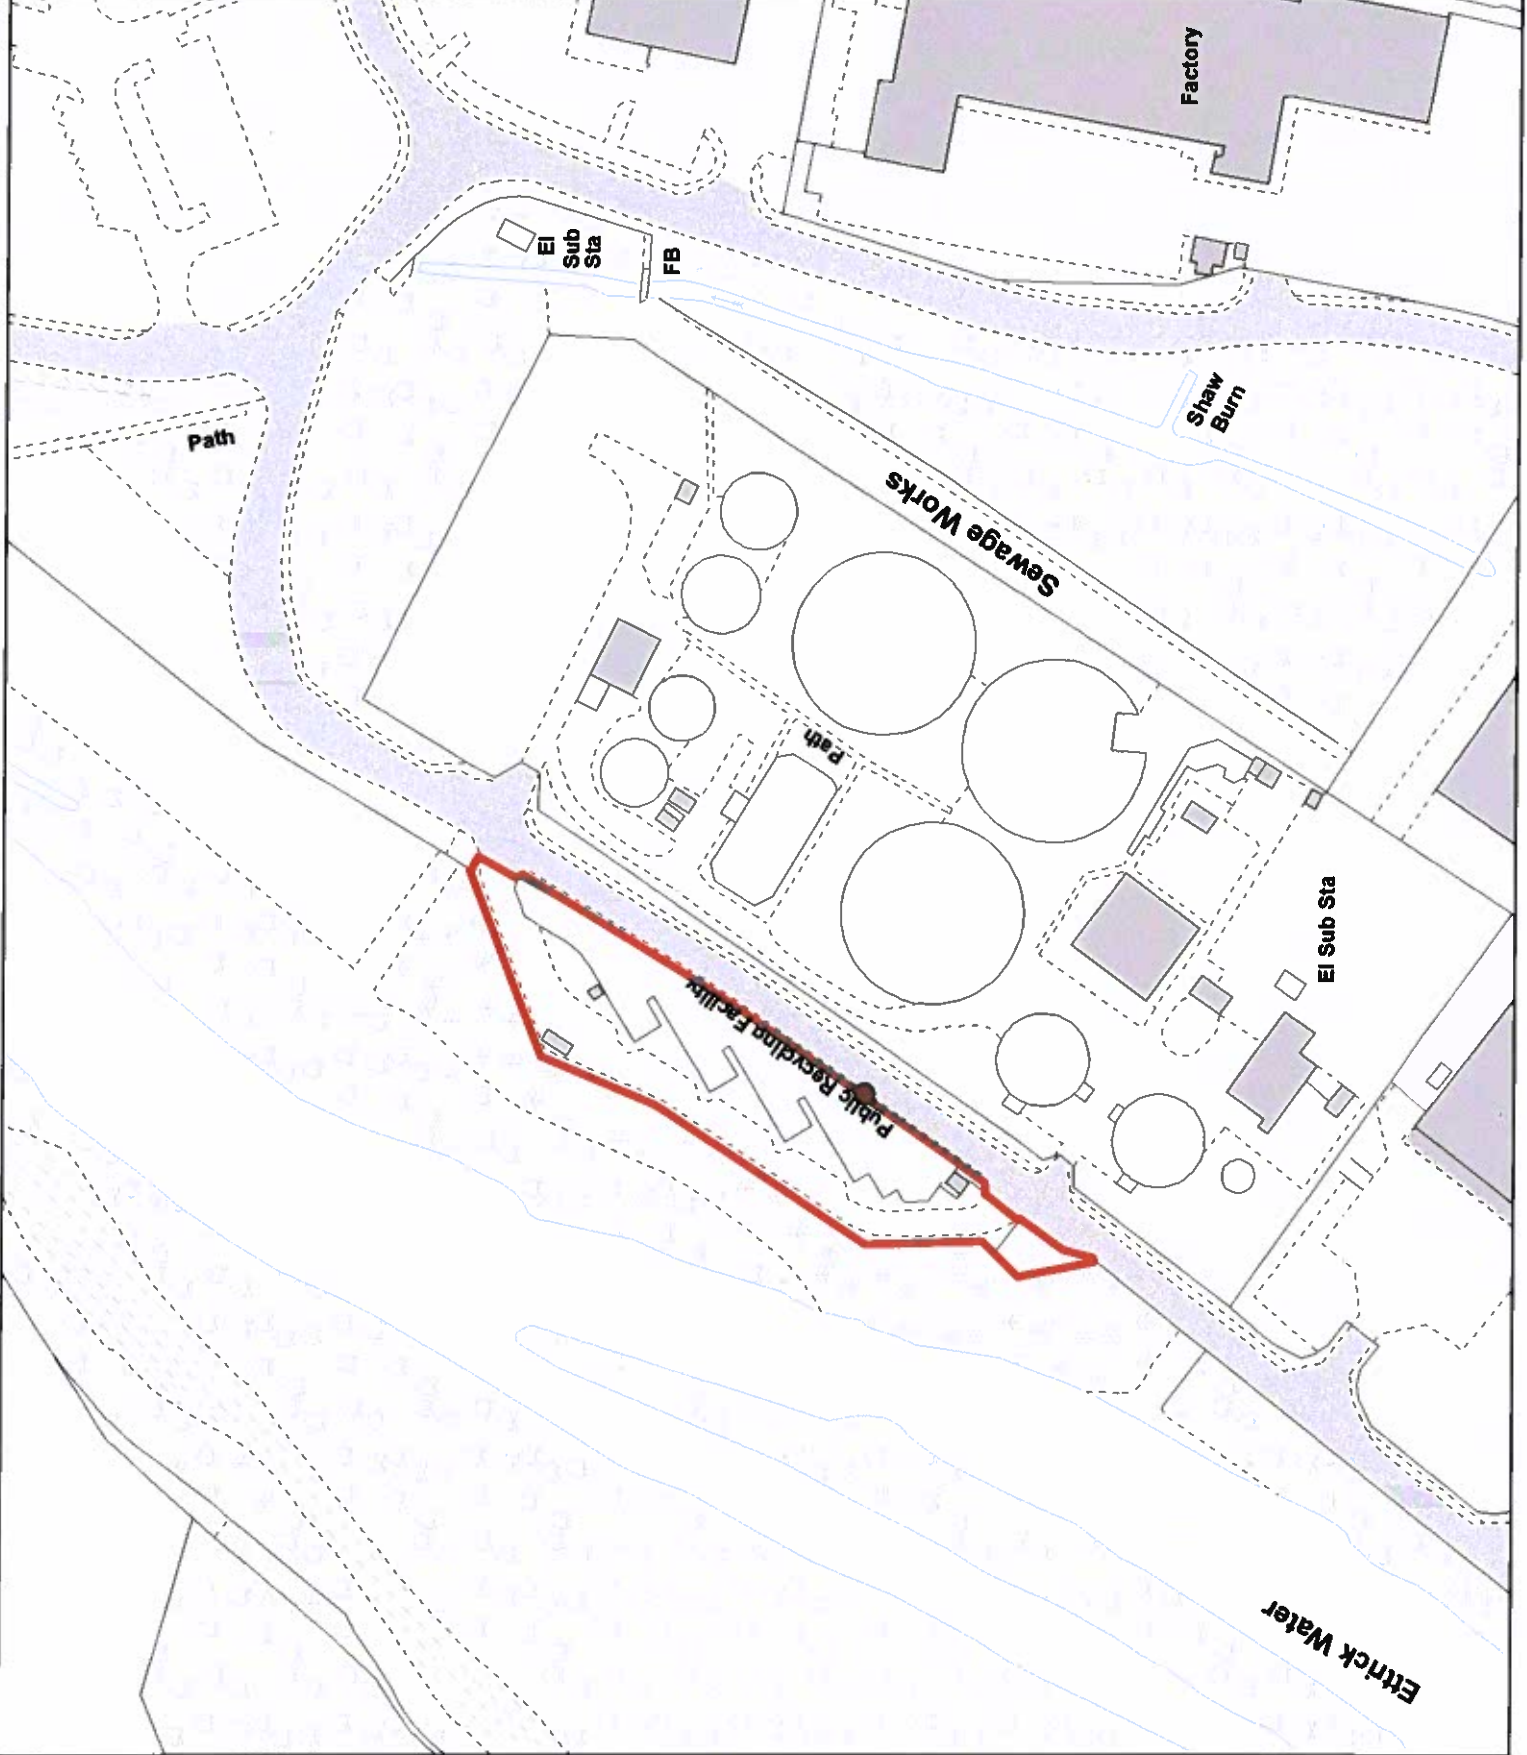




Rosebank Quarry -
Former Tip Site
Selkirk

SK043/01

Area: 3270sq m o.t

This map has been prepared by
Estate Management
Property and Facilities Management
Technical Services
Crown Copyright all rights reserved.
Scottish Borders Council, Licence
100023423, 2010.

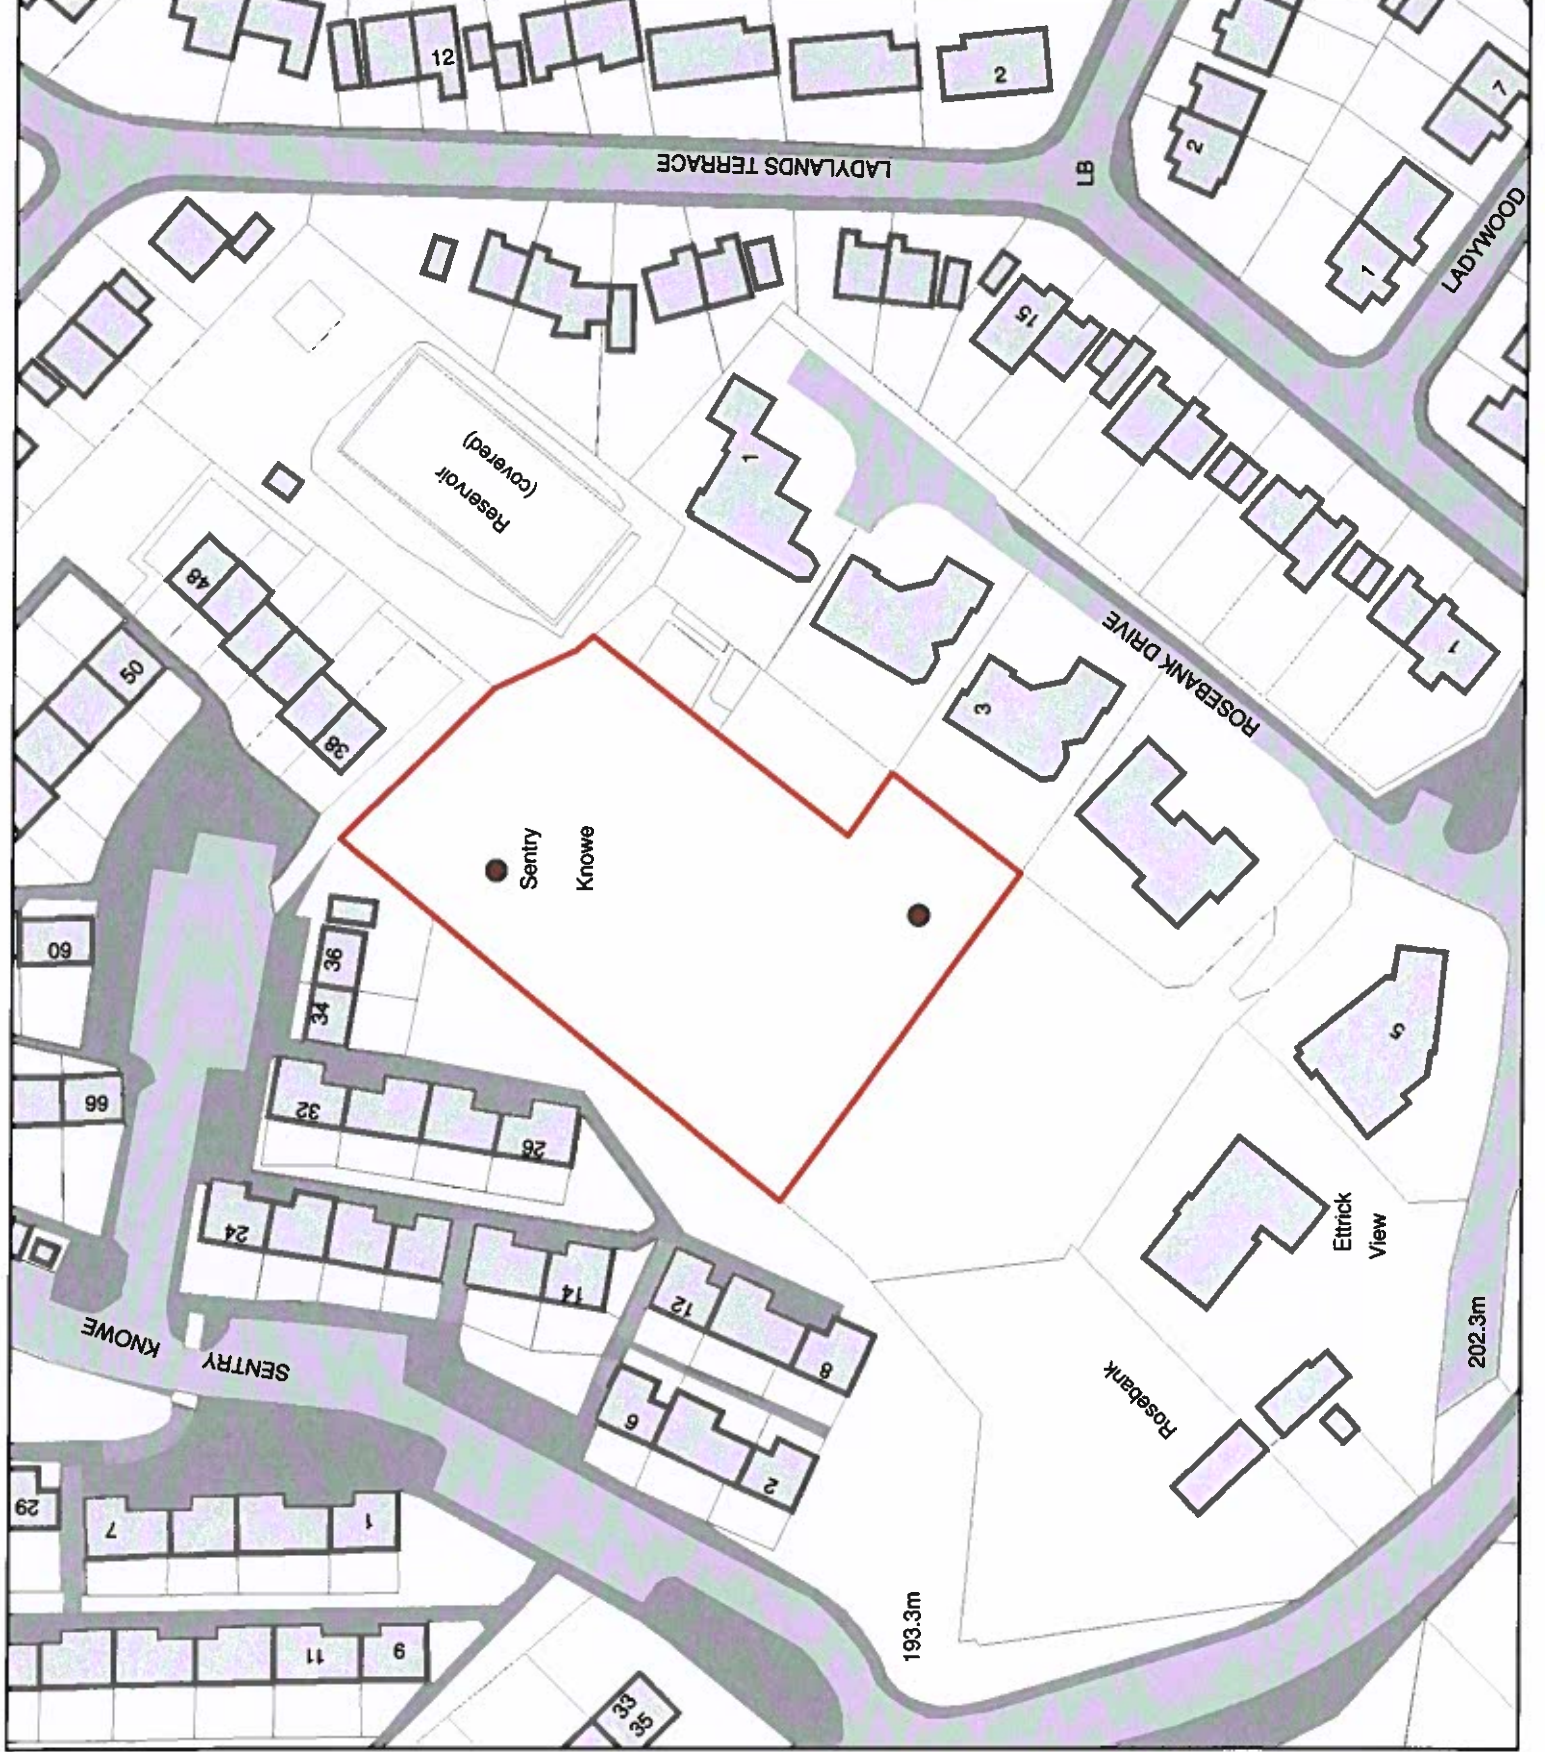




Rosebank Quarry -
Play Area
Selkirk

SK043/02

Area: 1733sq m o.t

This map has been prepared by
Estate Management
Property and Facilities Management
Technical Services
Crown Copyright all rights reserved.
Scottish Borders Council, Licence
100023423, 2010.

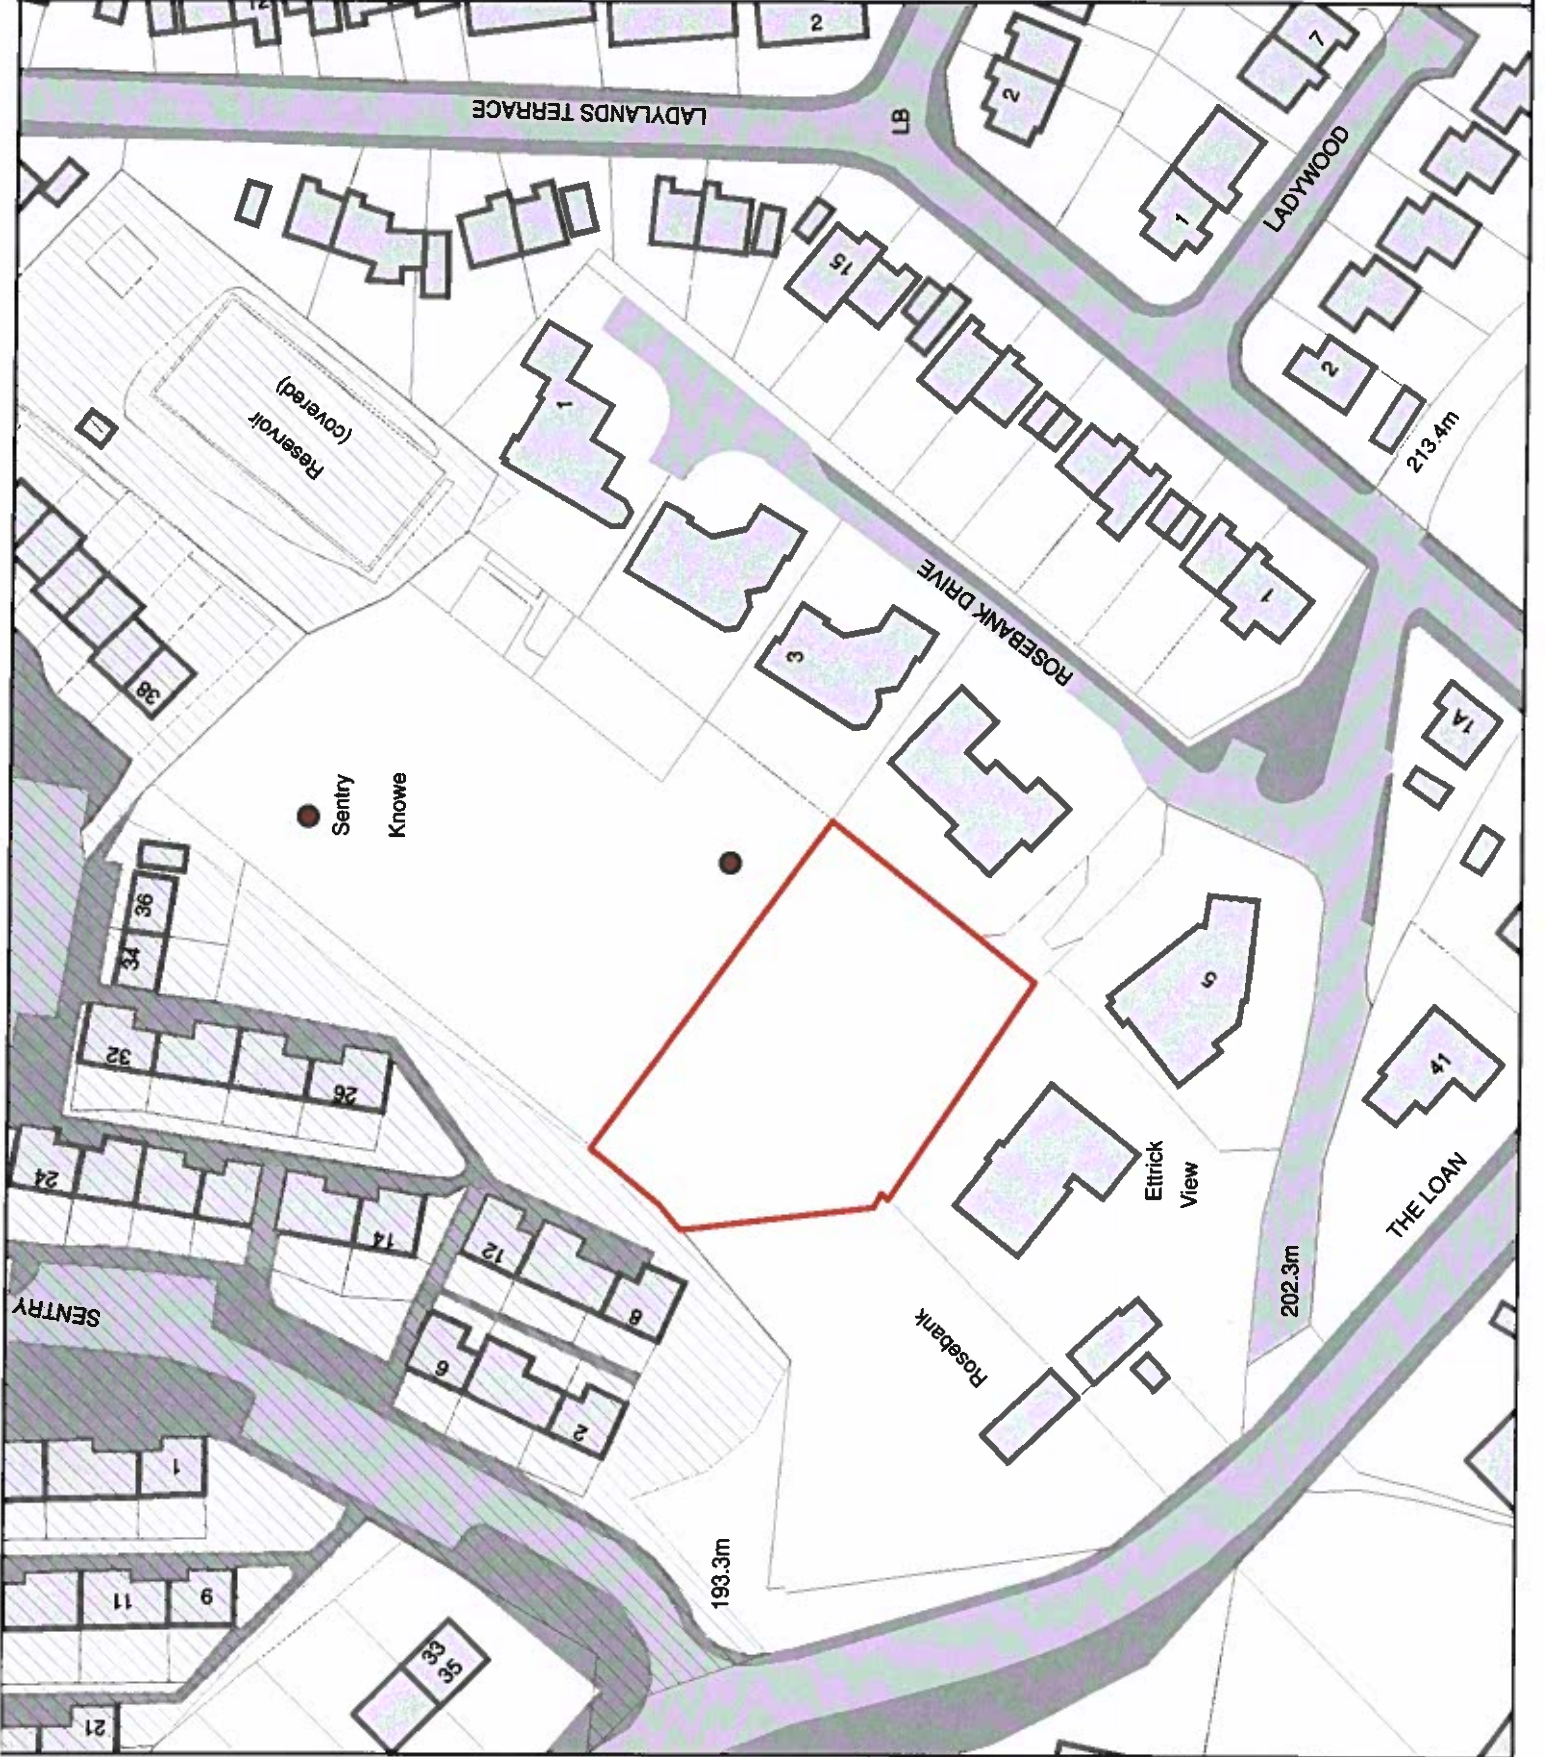




**Shawpark Road
Development Site
Selkirk**

Area: 1212m² o.t

SK048/01

This map has been prepared by
Estate Management
Commercial Services
Crown Copyright all rights reserved.
Scottish Borders Council, Licence
100023423, 2019.

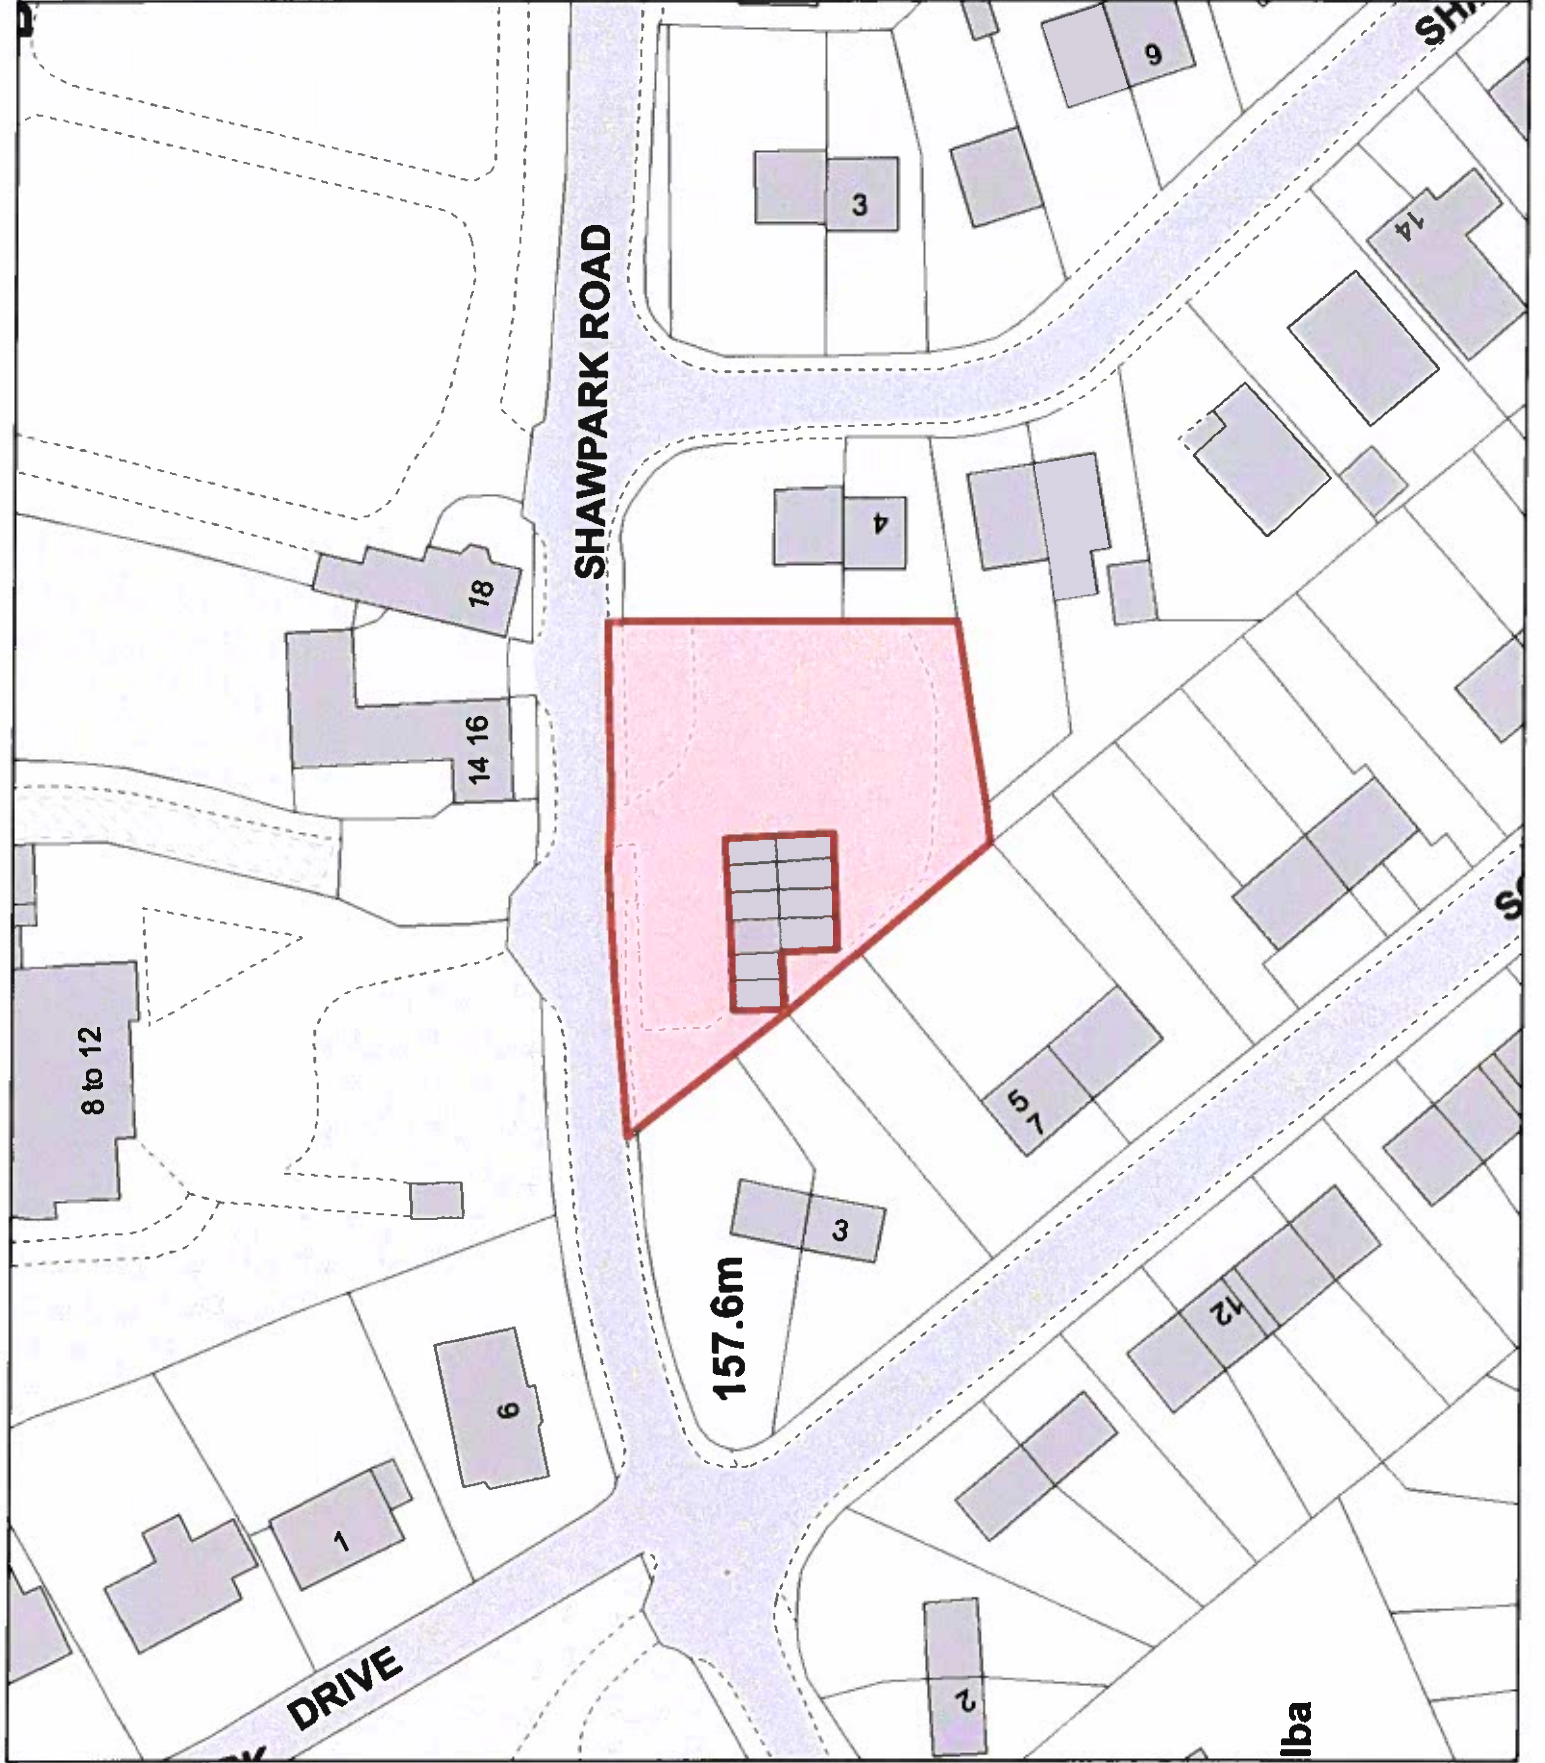

lba




**Bog Park
Recreation Area
Selkirk**

Area: 7758m²

SK033/20

This map has been prepared by
Estate Management
Commercial Services
Crown Copyright all rights reserved.
Scottish Borders Council, Licence
100023423, 2019.

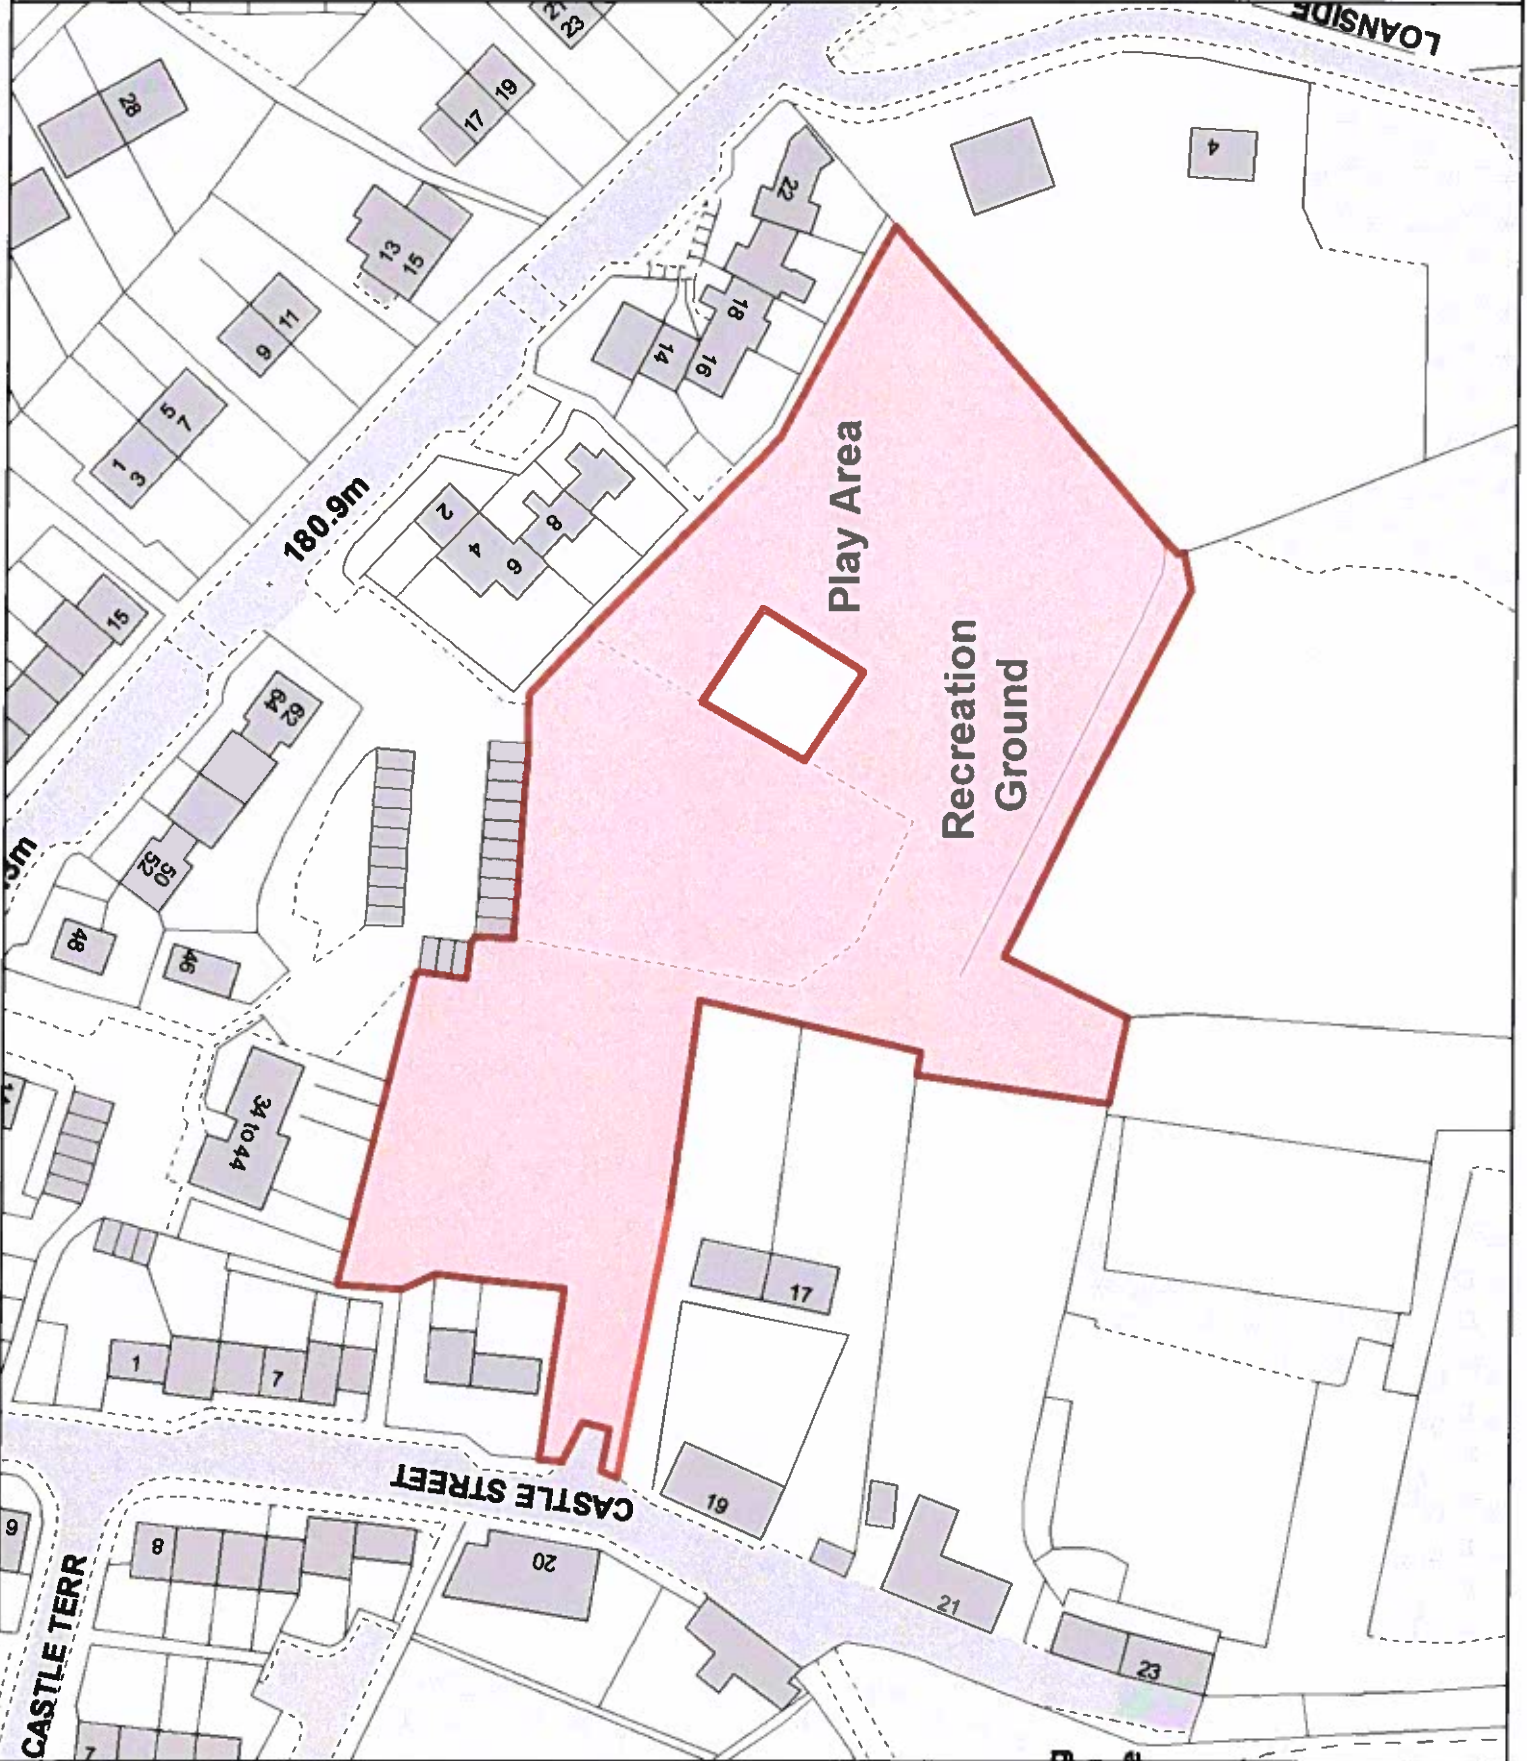




**Bog Park
Playground
Selkirk**

Area: 225m²

SK033/23

This map has been prepared by
Estate Management
Commercial Services
Crown Copyright all rights reserved.
Scottish Borders Council, Licence
100023423, 2019.

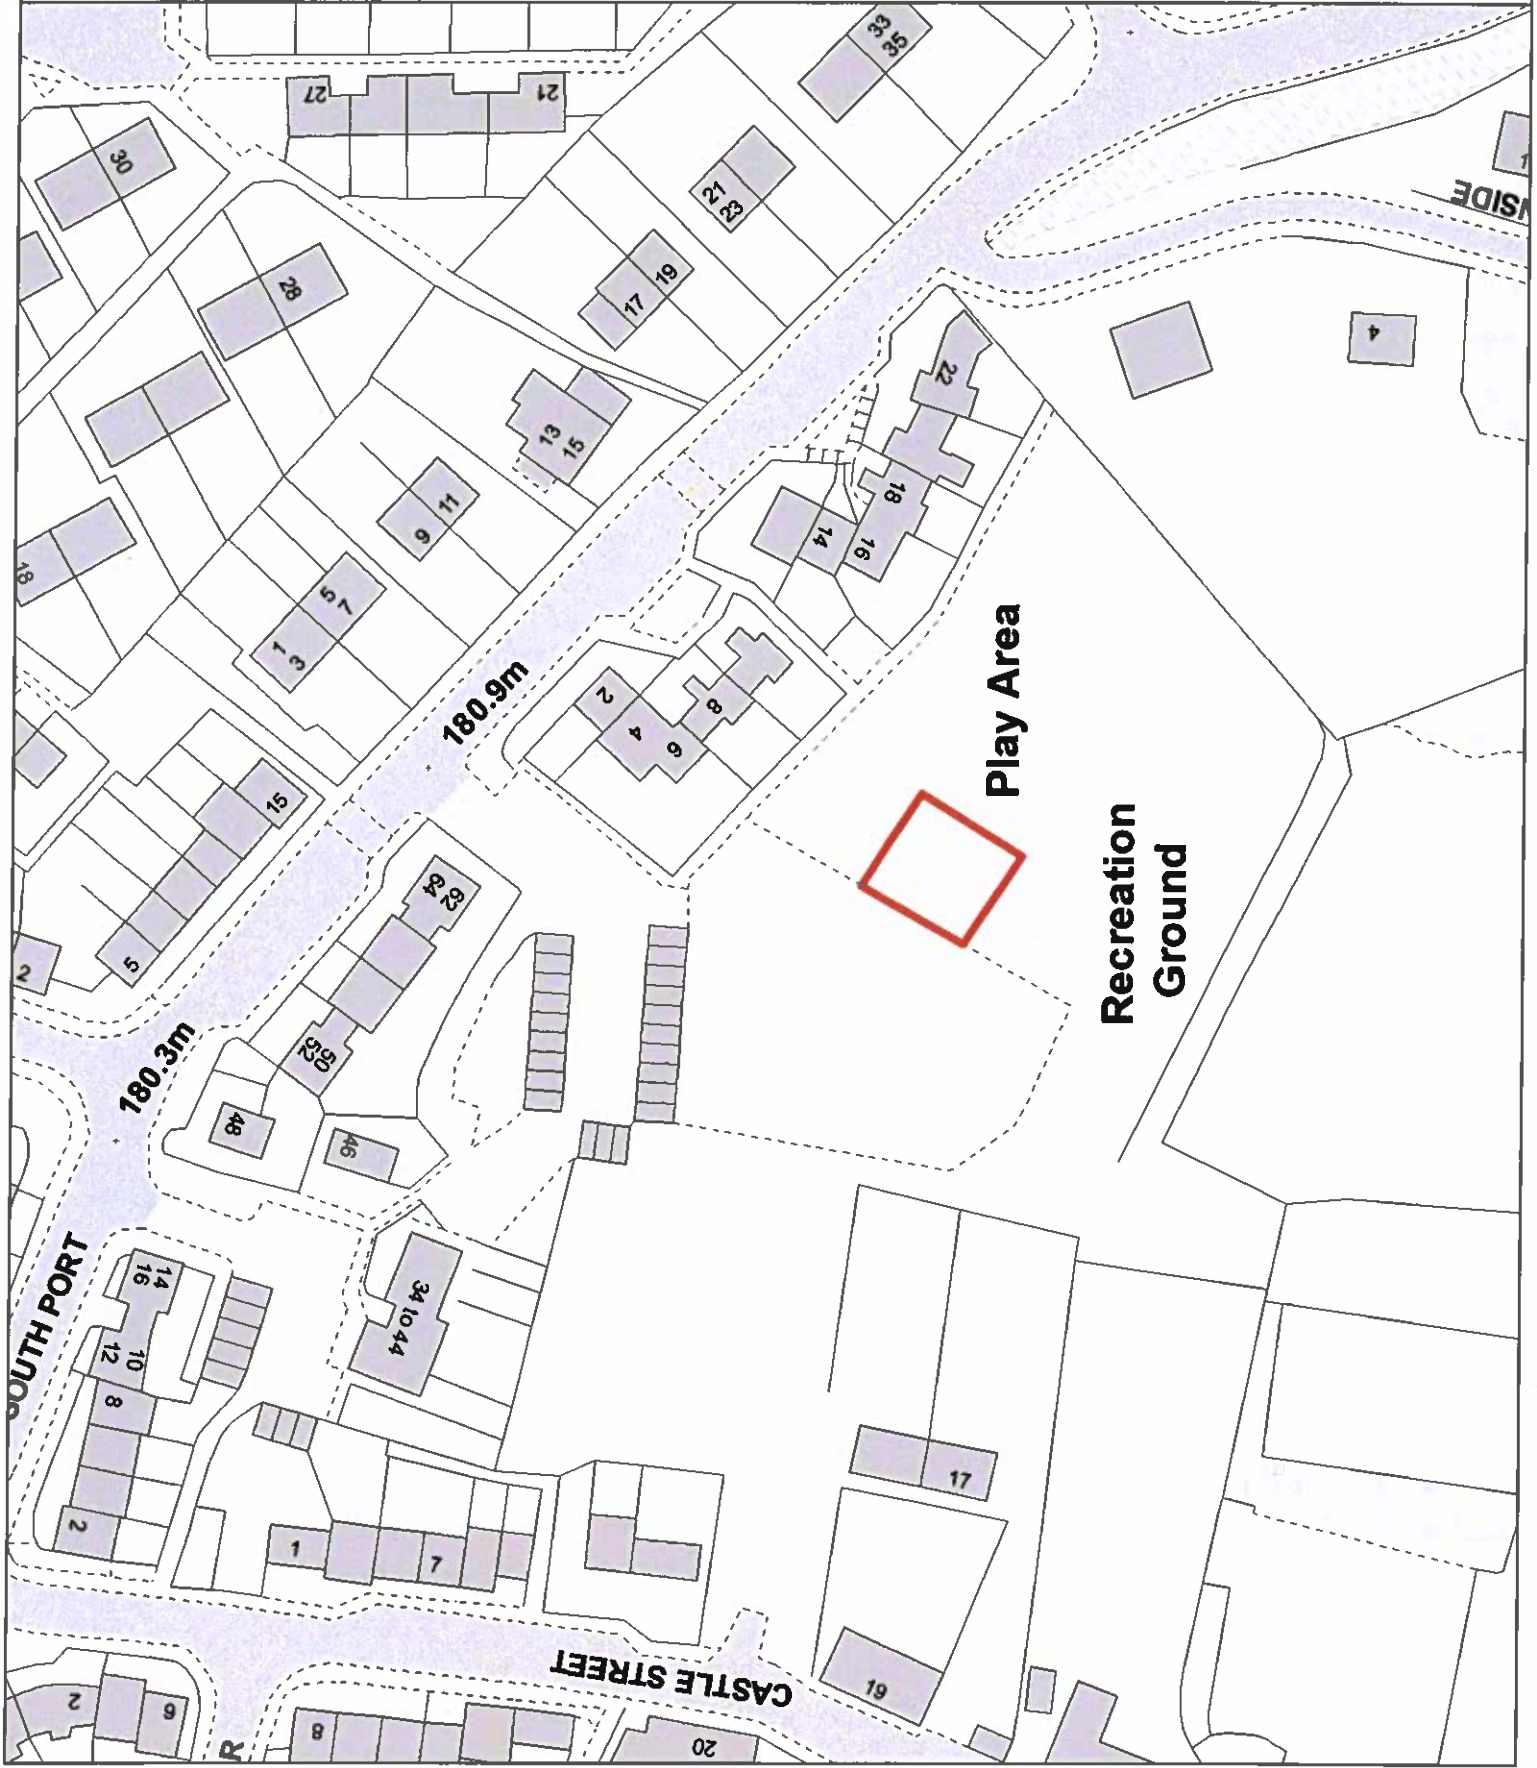



Shawburn
Amenity Ground
Shawburn Road
Selkirk

Area: 868m²

SK033/21

This map has been prepared by
Estate Management
Commercial Services
Crown Copyright all rights reserved.
Scottish Borders Council, Licence
100023423, 2019.



**Shawburn
Toll Embankment
Shawburn Road
Selkirk**

**Area: 1304m²
SK033/22**

