



1:750




Cemetery

Lauder Cemetery (Old)
East High Street
Lauder

Area: 3,202.64 sq m o.t.

UPRN: LD013/02

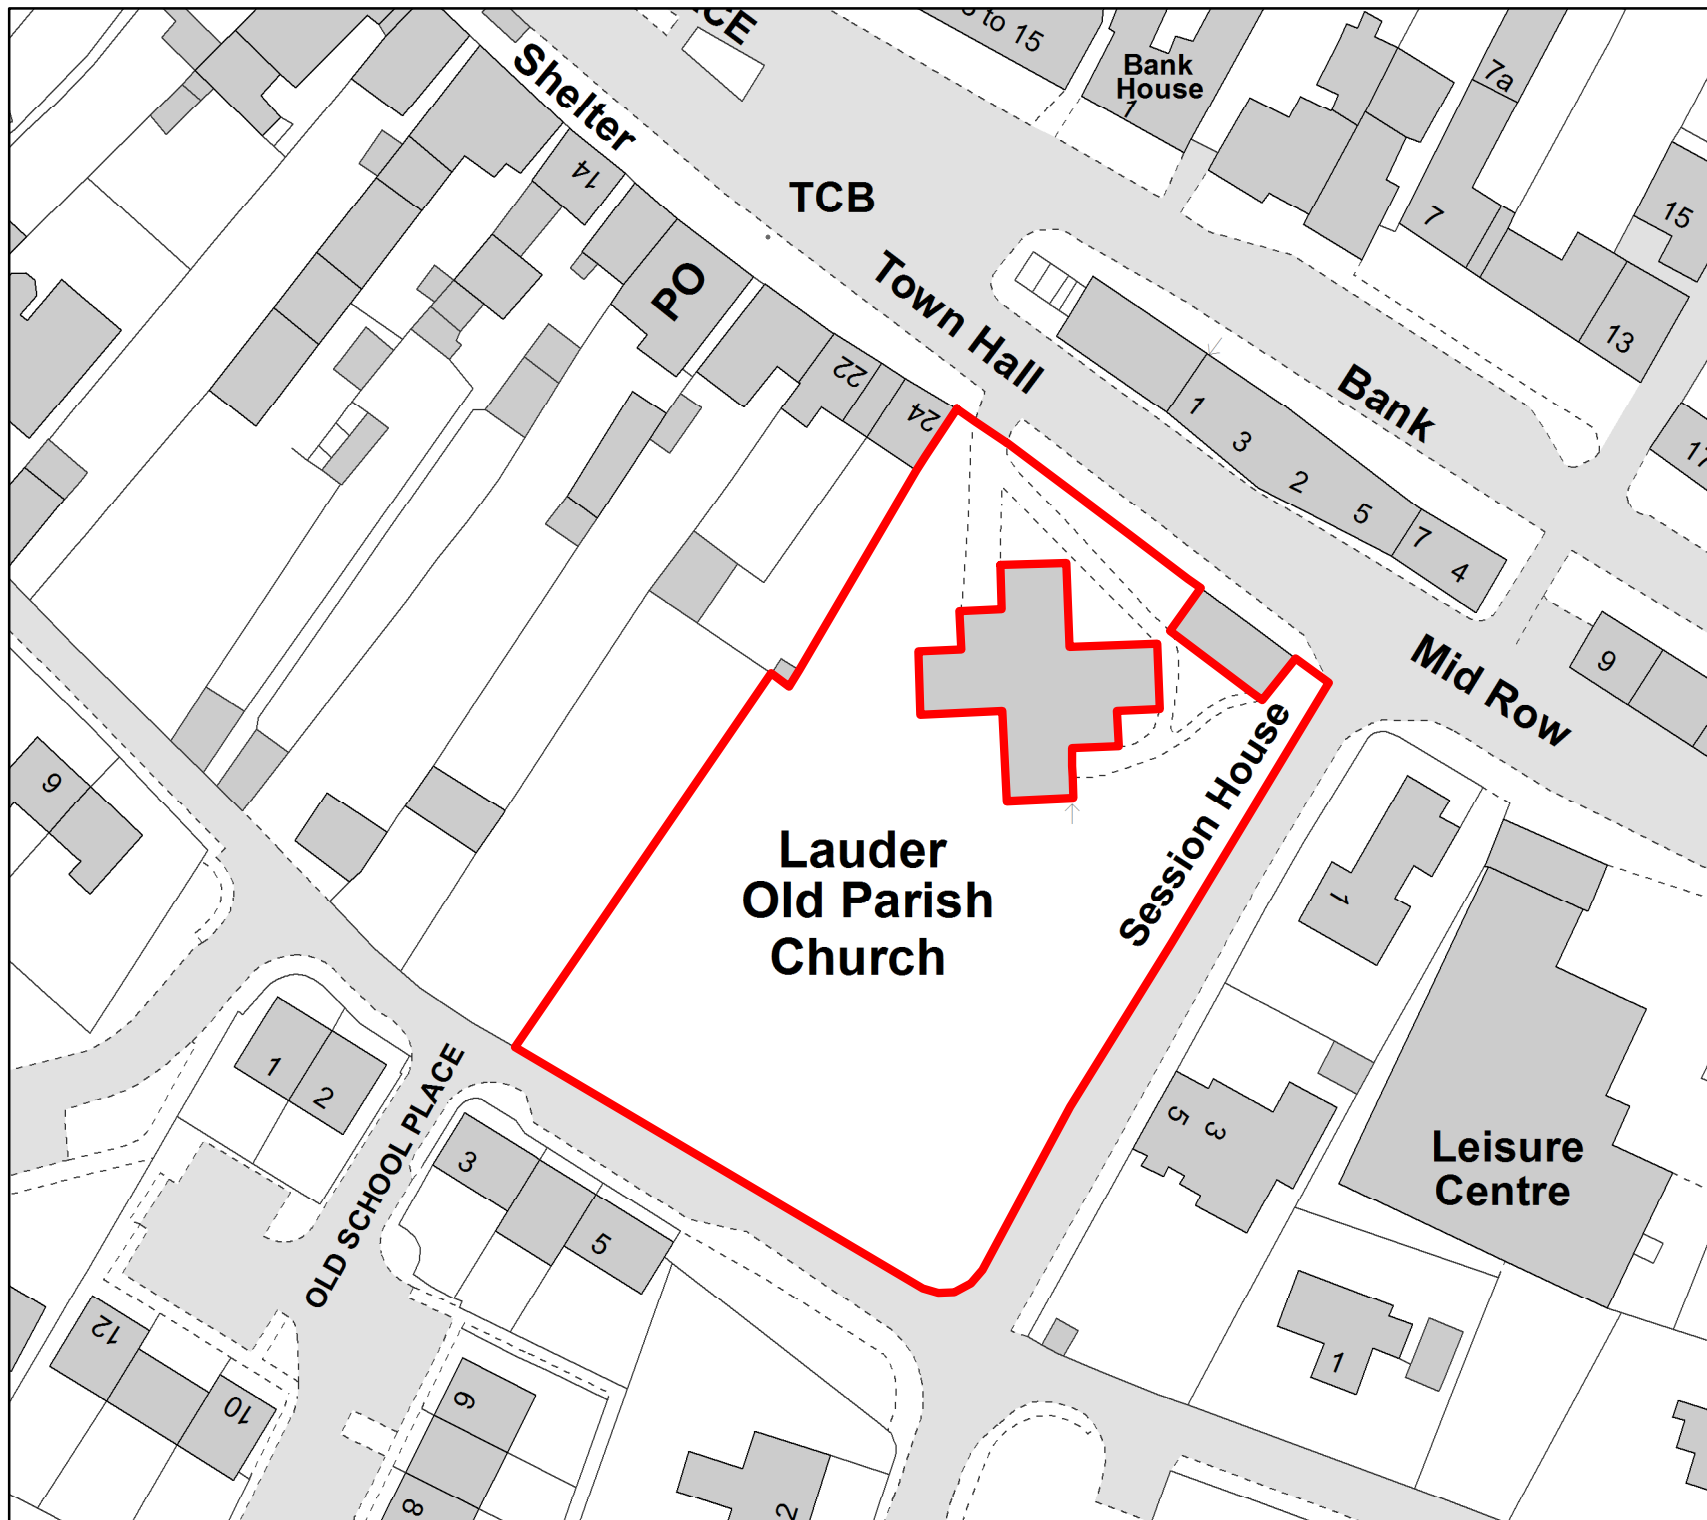

This map has been prepared by
Estate Management
Commercial Services
Crown Copyright all rights reserved.
Scottish Borders Council, Licence
100023423, 2019.



1:1,250




Park

**Lauder Recreation Park
Manse Road
Lauder**

Area: 11,600 sq m o.t.

UPRN: LD017/22

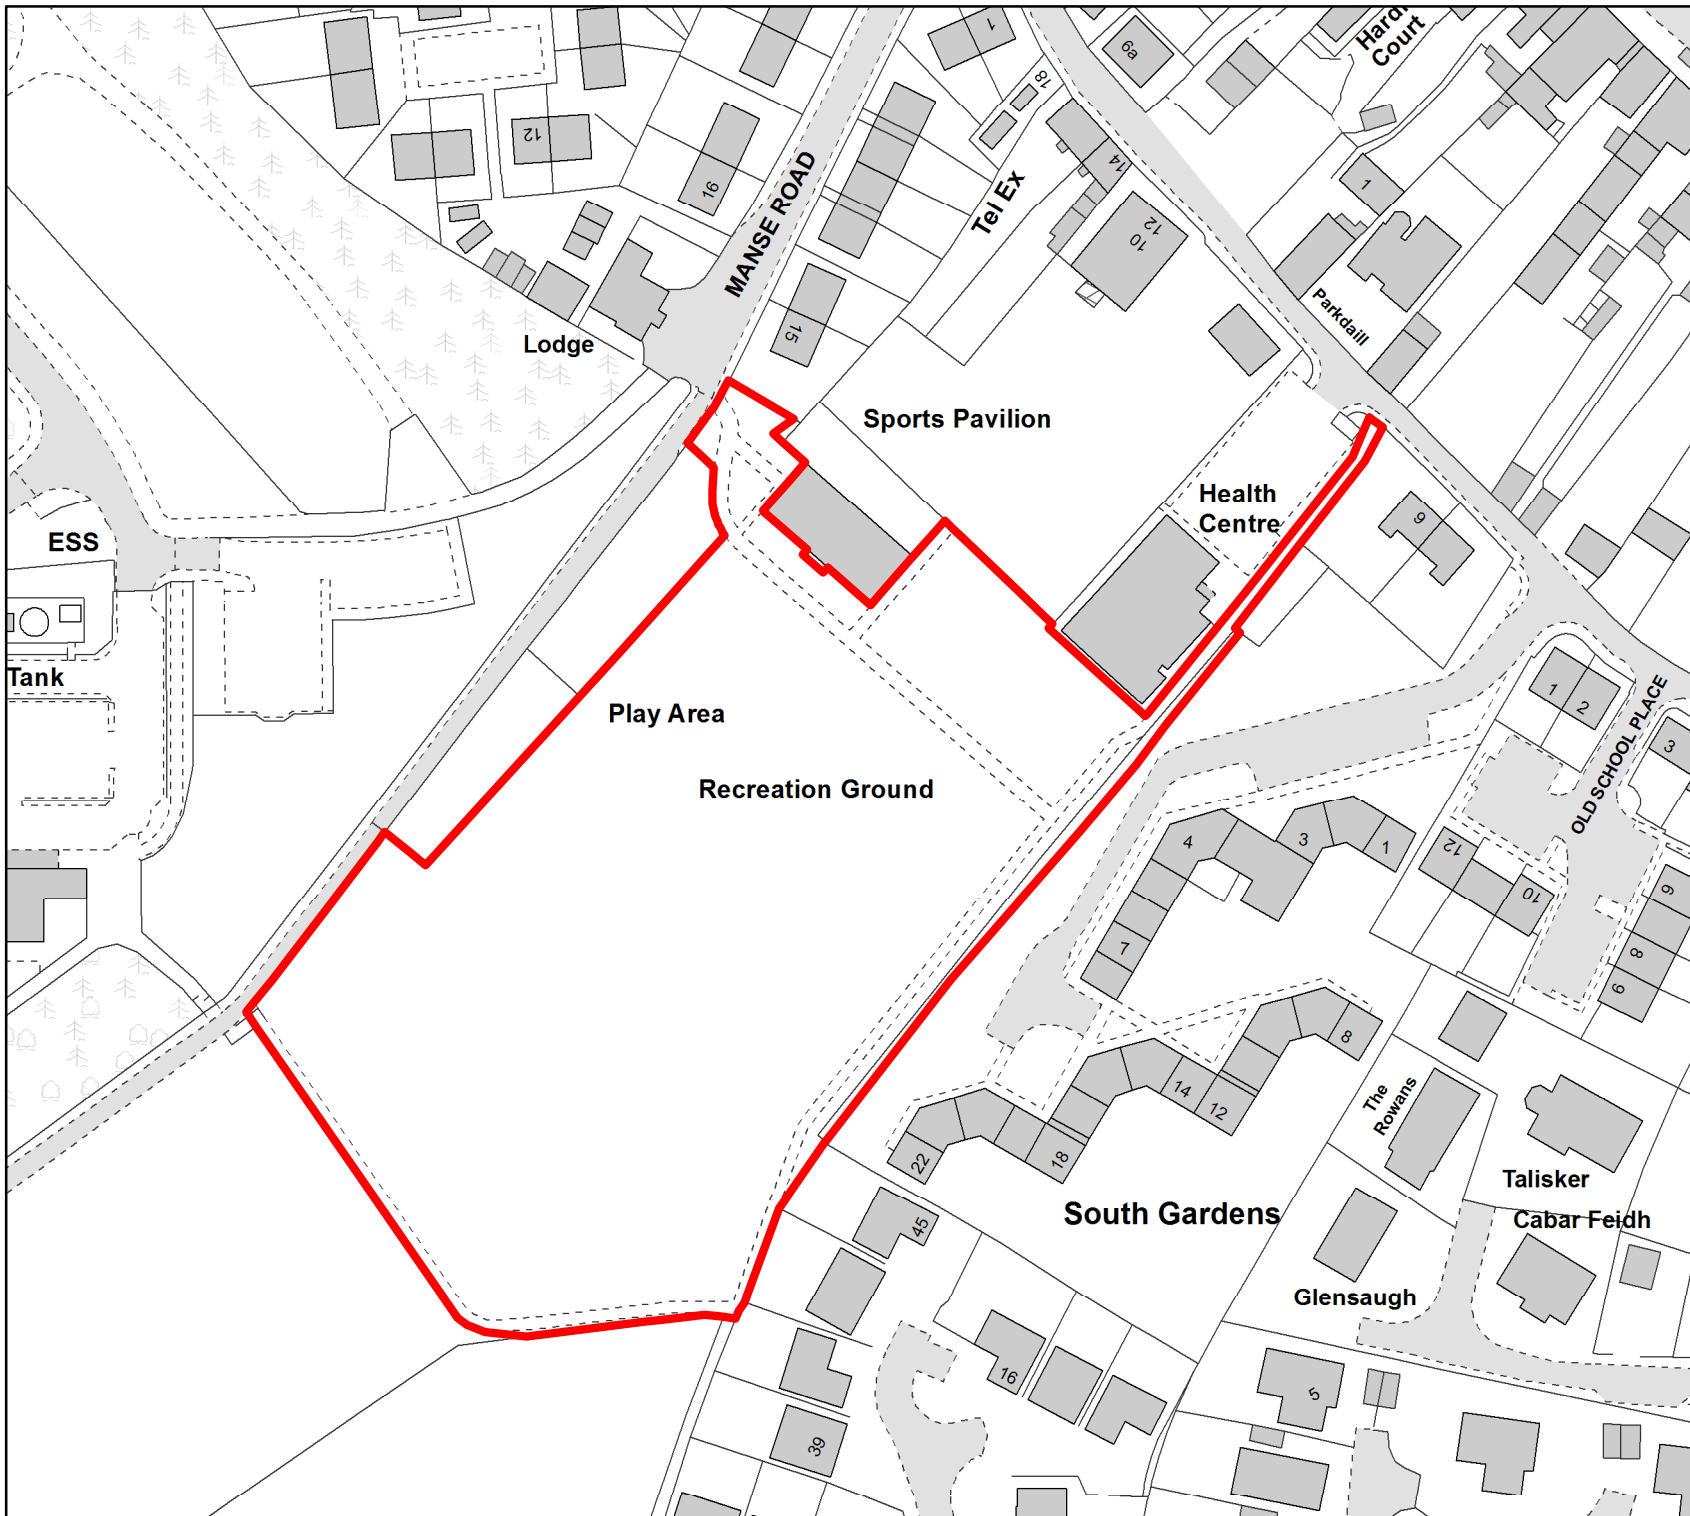

This map has been prepared by
Estate Management
Commercial Services
Crown Copyright all rights reserved.
Scottish Borders Council, Licence
100023423, 2019.



1:750




Site

**Pavilion Site
Manse Road
Lauder**

Area: 508.05 sq m o.t.

UPRN: LD017/20

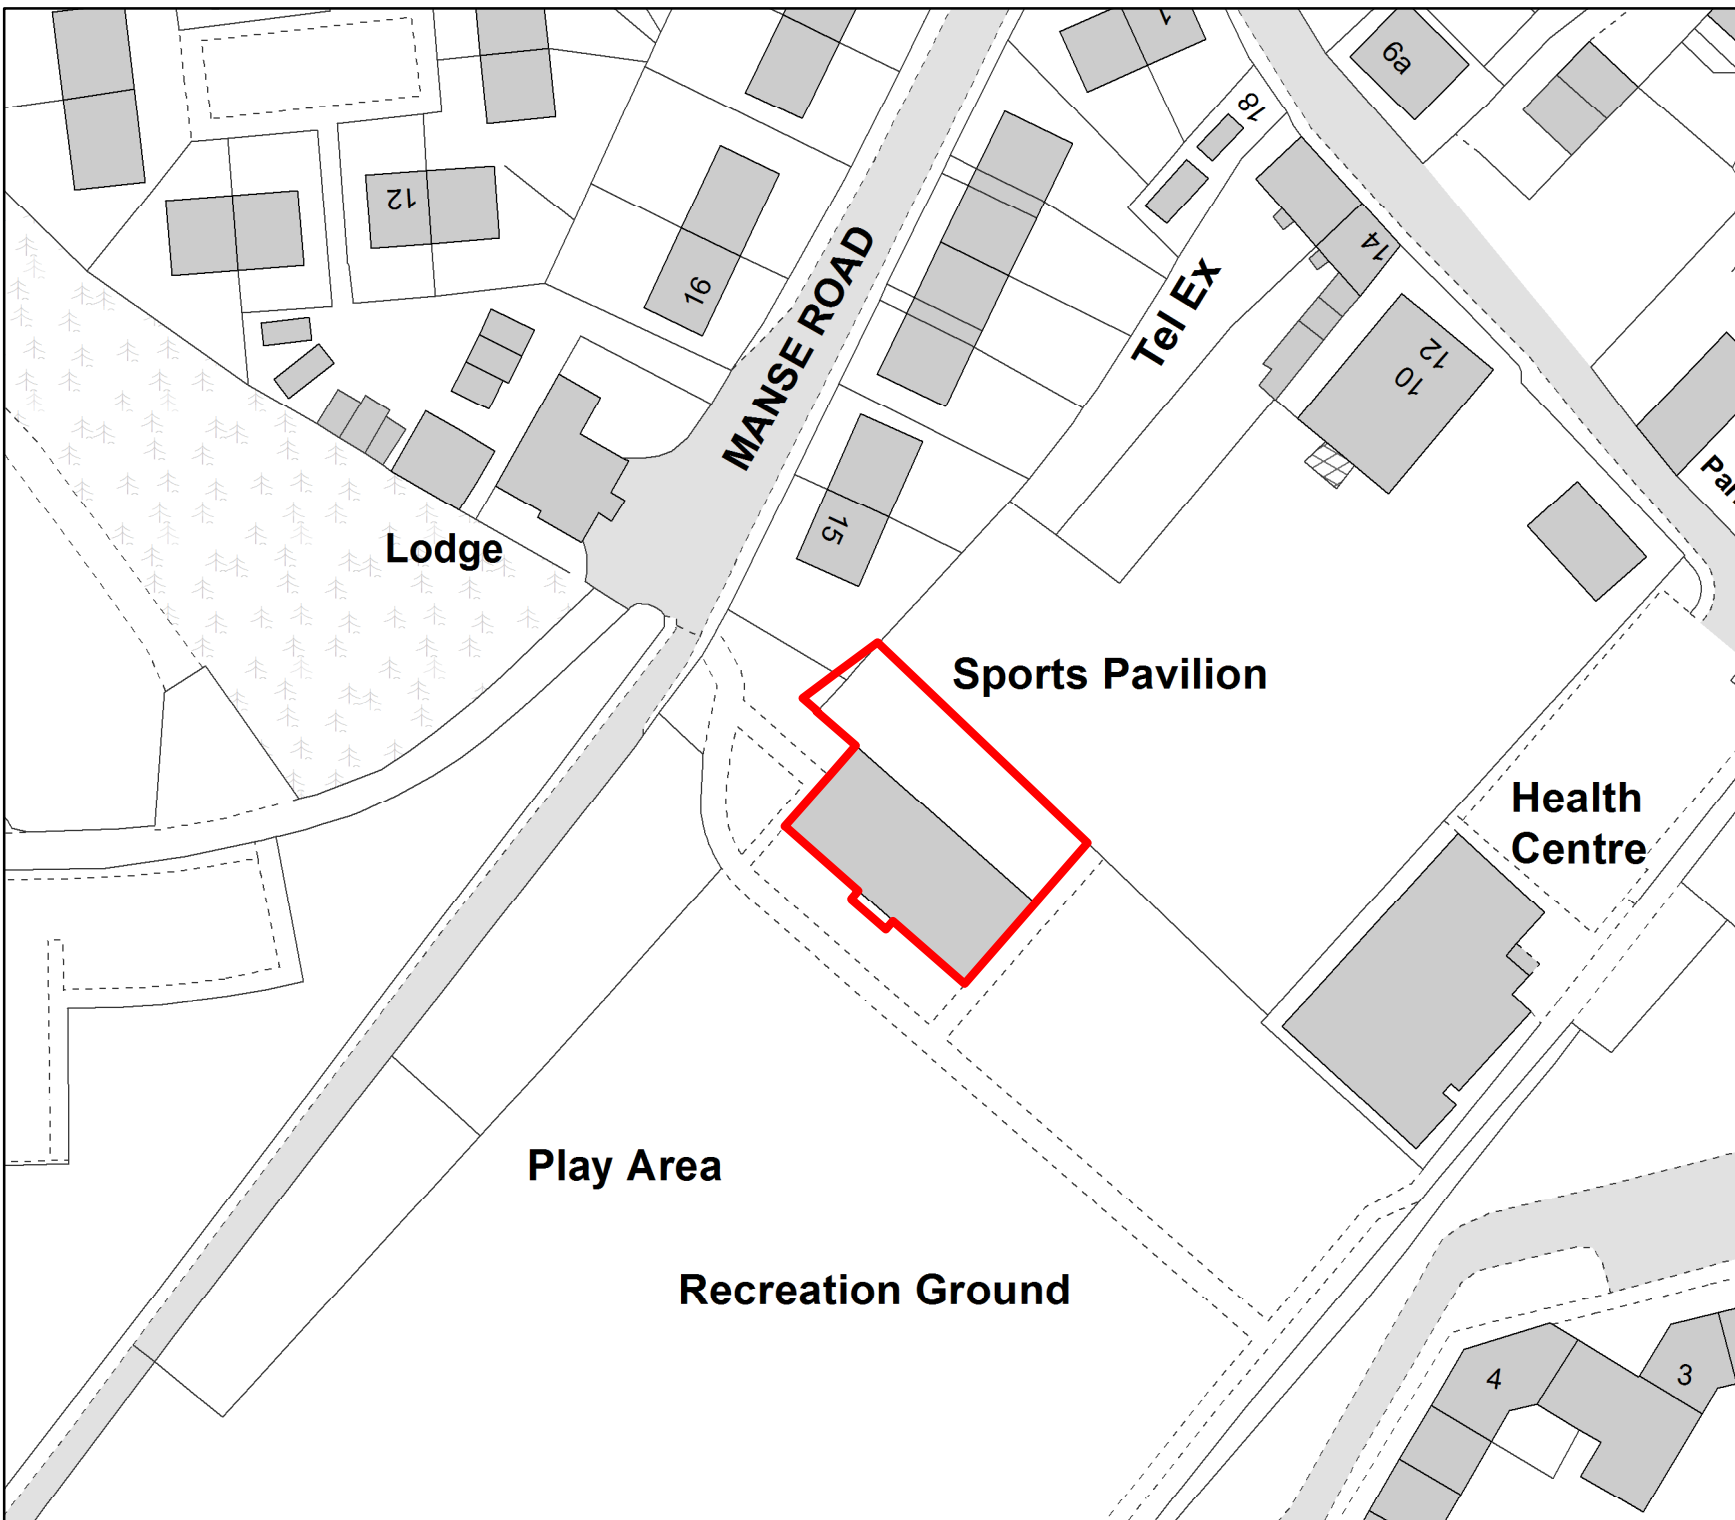

This map has been prepared by
Estate Management
Commercial Services
Crown Copyright all rights reserved.
Scottish Borders Council, Licence
100023423, 2019.



1:750




Play Area

**Lauder Play Park
Manse Road
Lauder**

Area: 922 sq m o.t.

UPRN: LD017/21

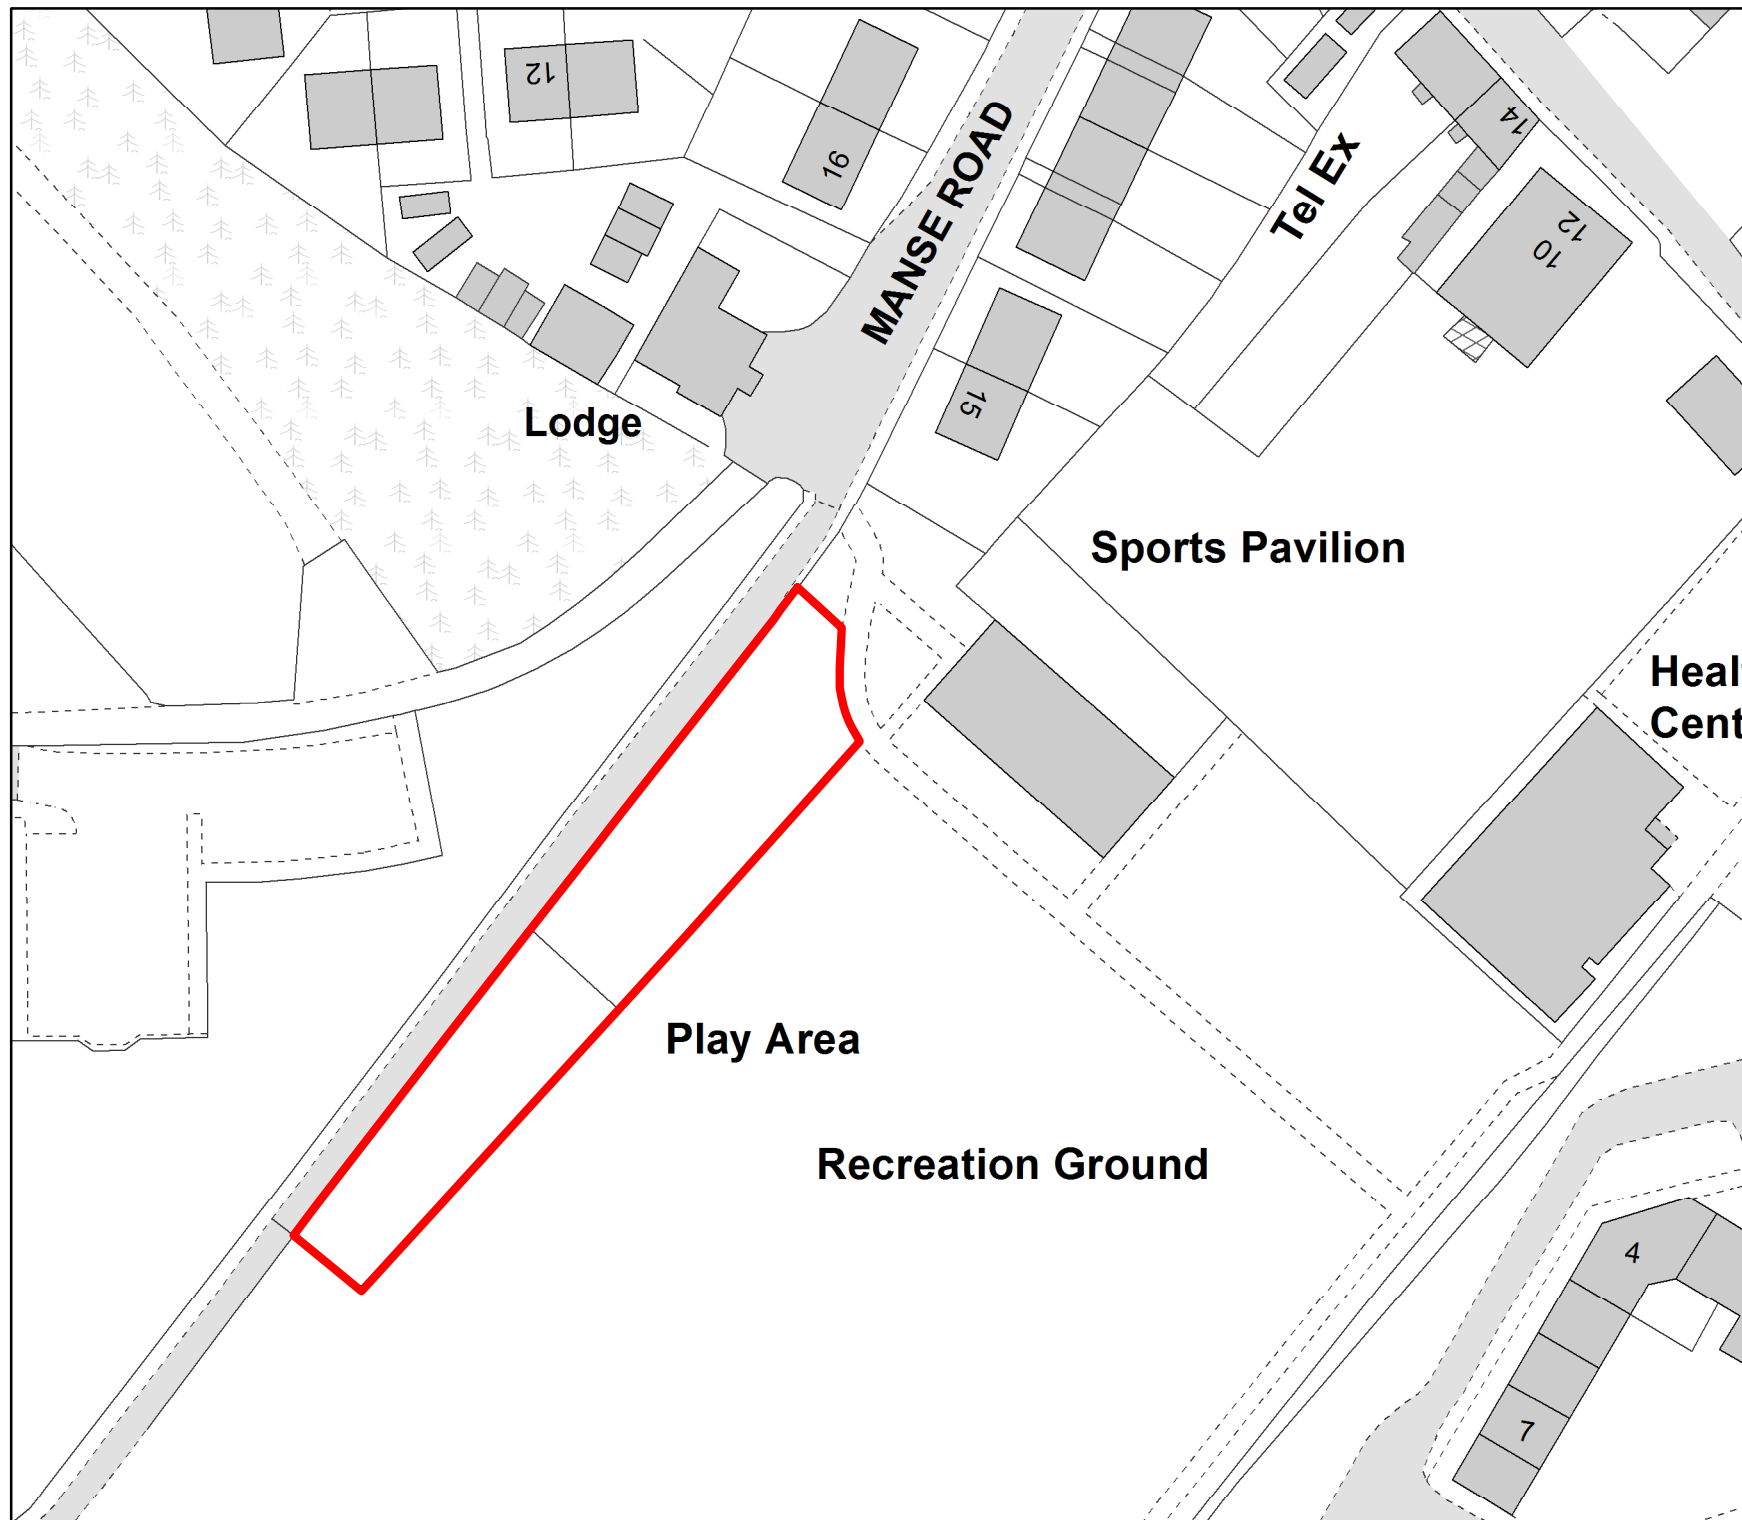

This map has been prepared by
Estate Management
Commercial Services
Crown Copyright all rights reserved.
Scottish Borders Council, Licence
100023423, 2019.



1:750



**Lauderdale
Hotel**


Wayside

War Memorial


**Lauder War Memorial
Stow Road
Lauder**

Area: 37.71 sq m o.t.

UPRN: LD016/03

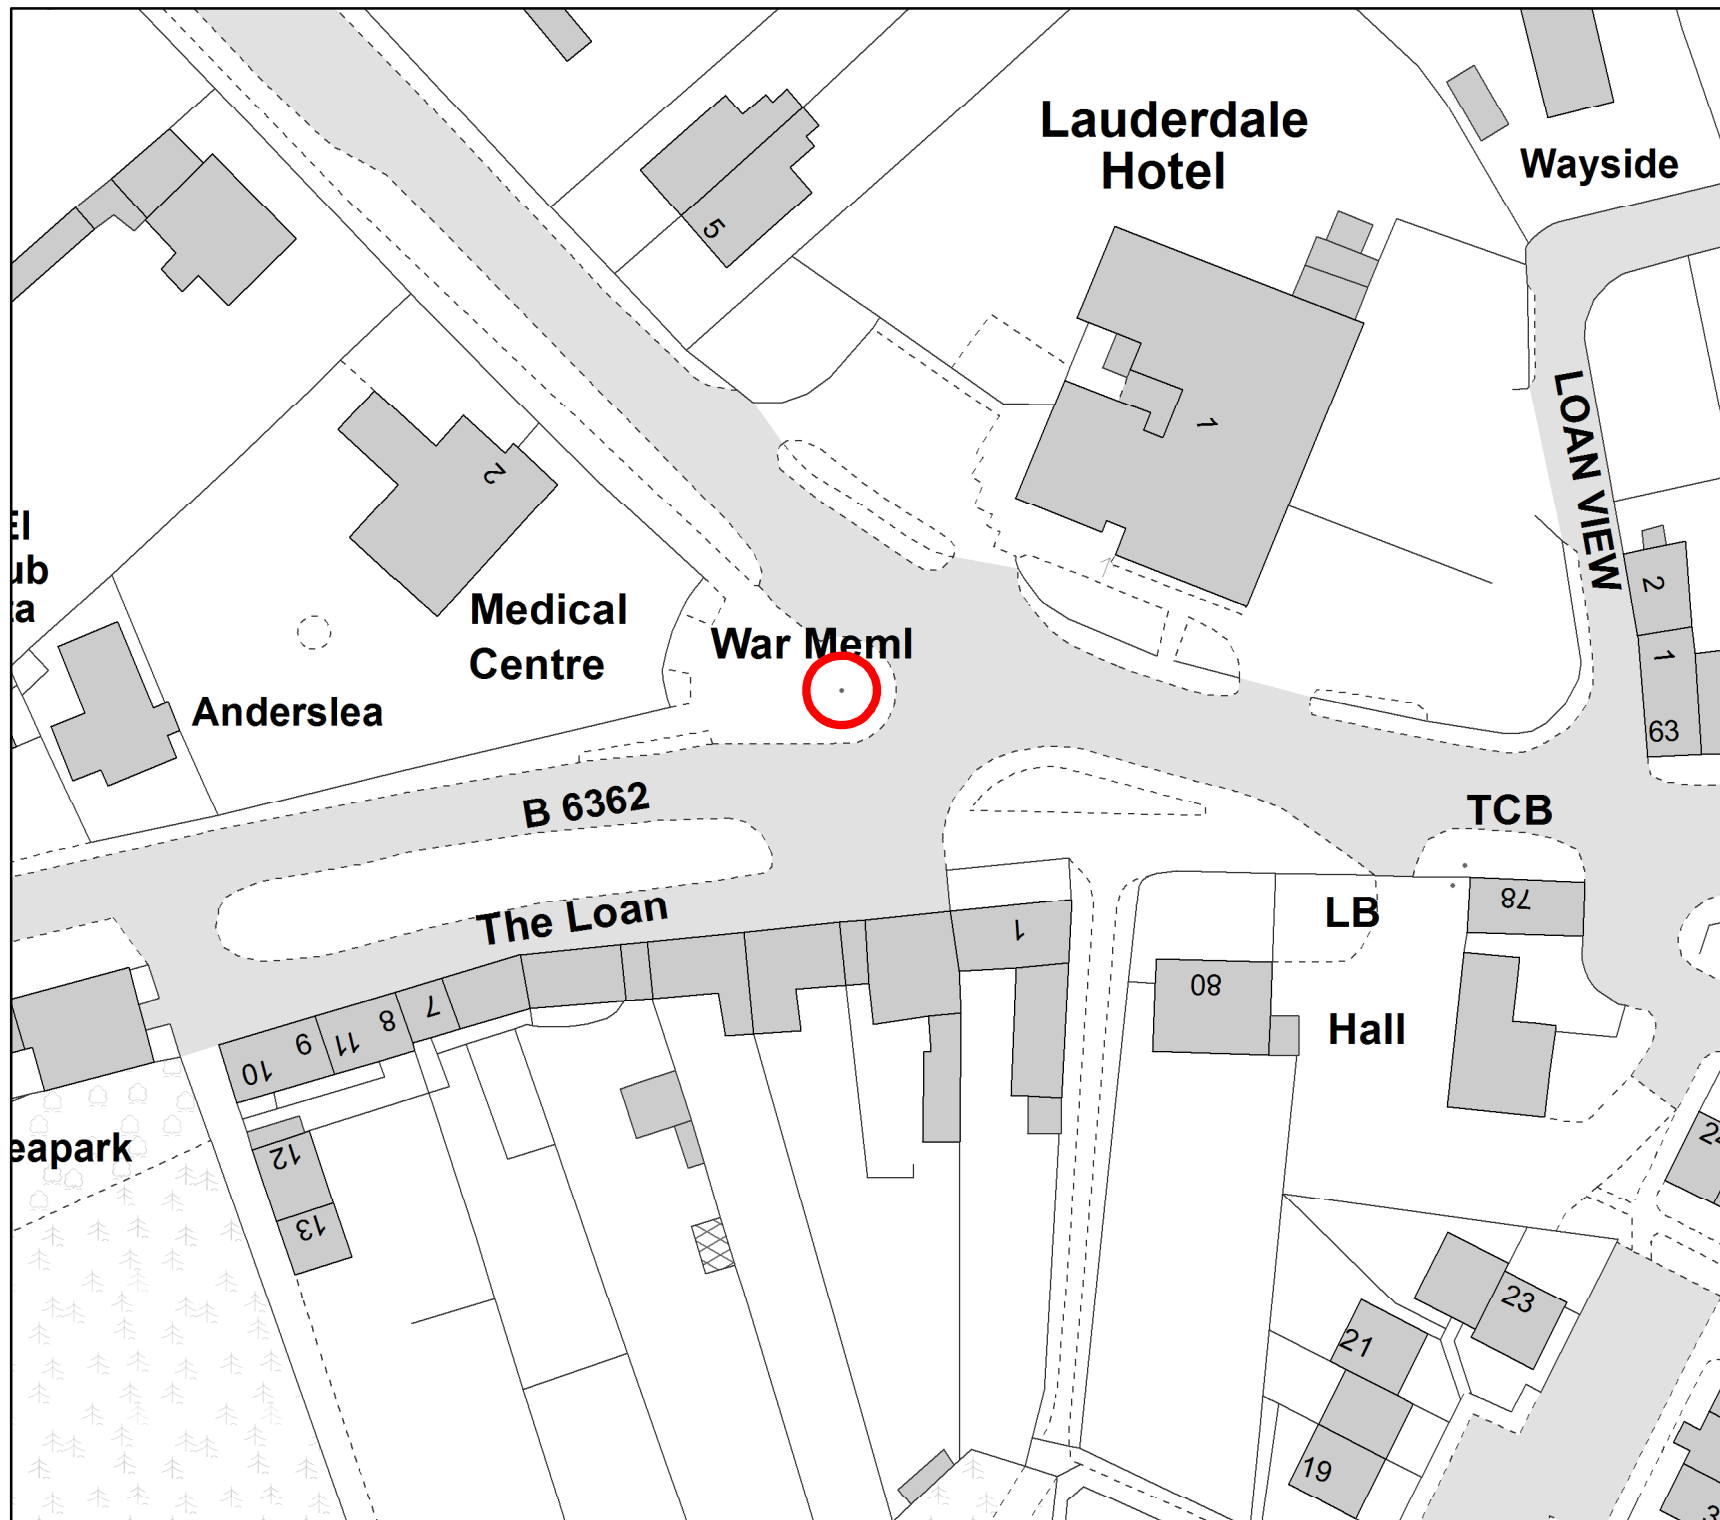

This map has been prepared by
Estate Management
Commercial Services
Crown Copyright all rights reserved.
Scottish Borders Council, Licence
100023423, 2019.

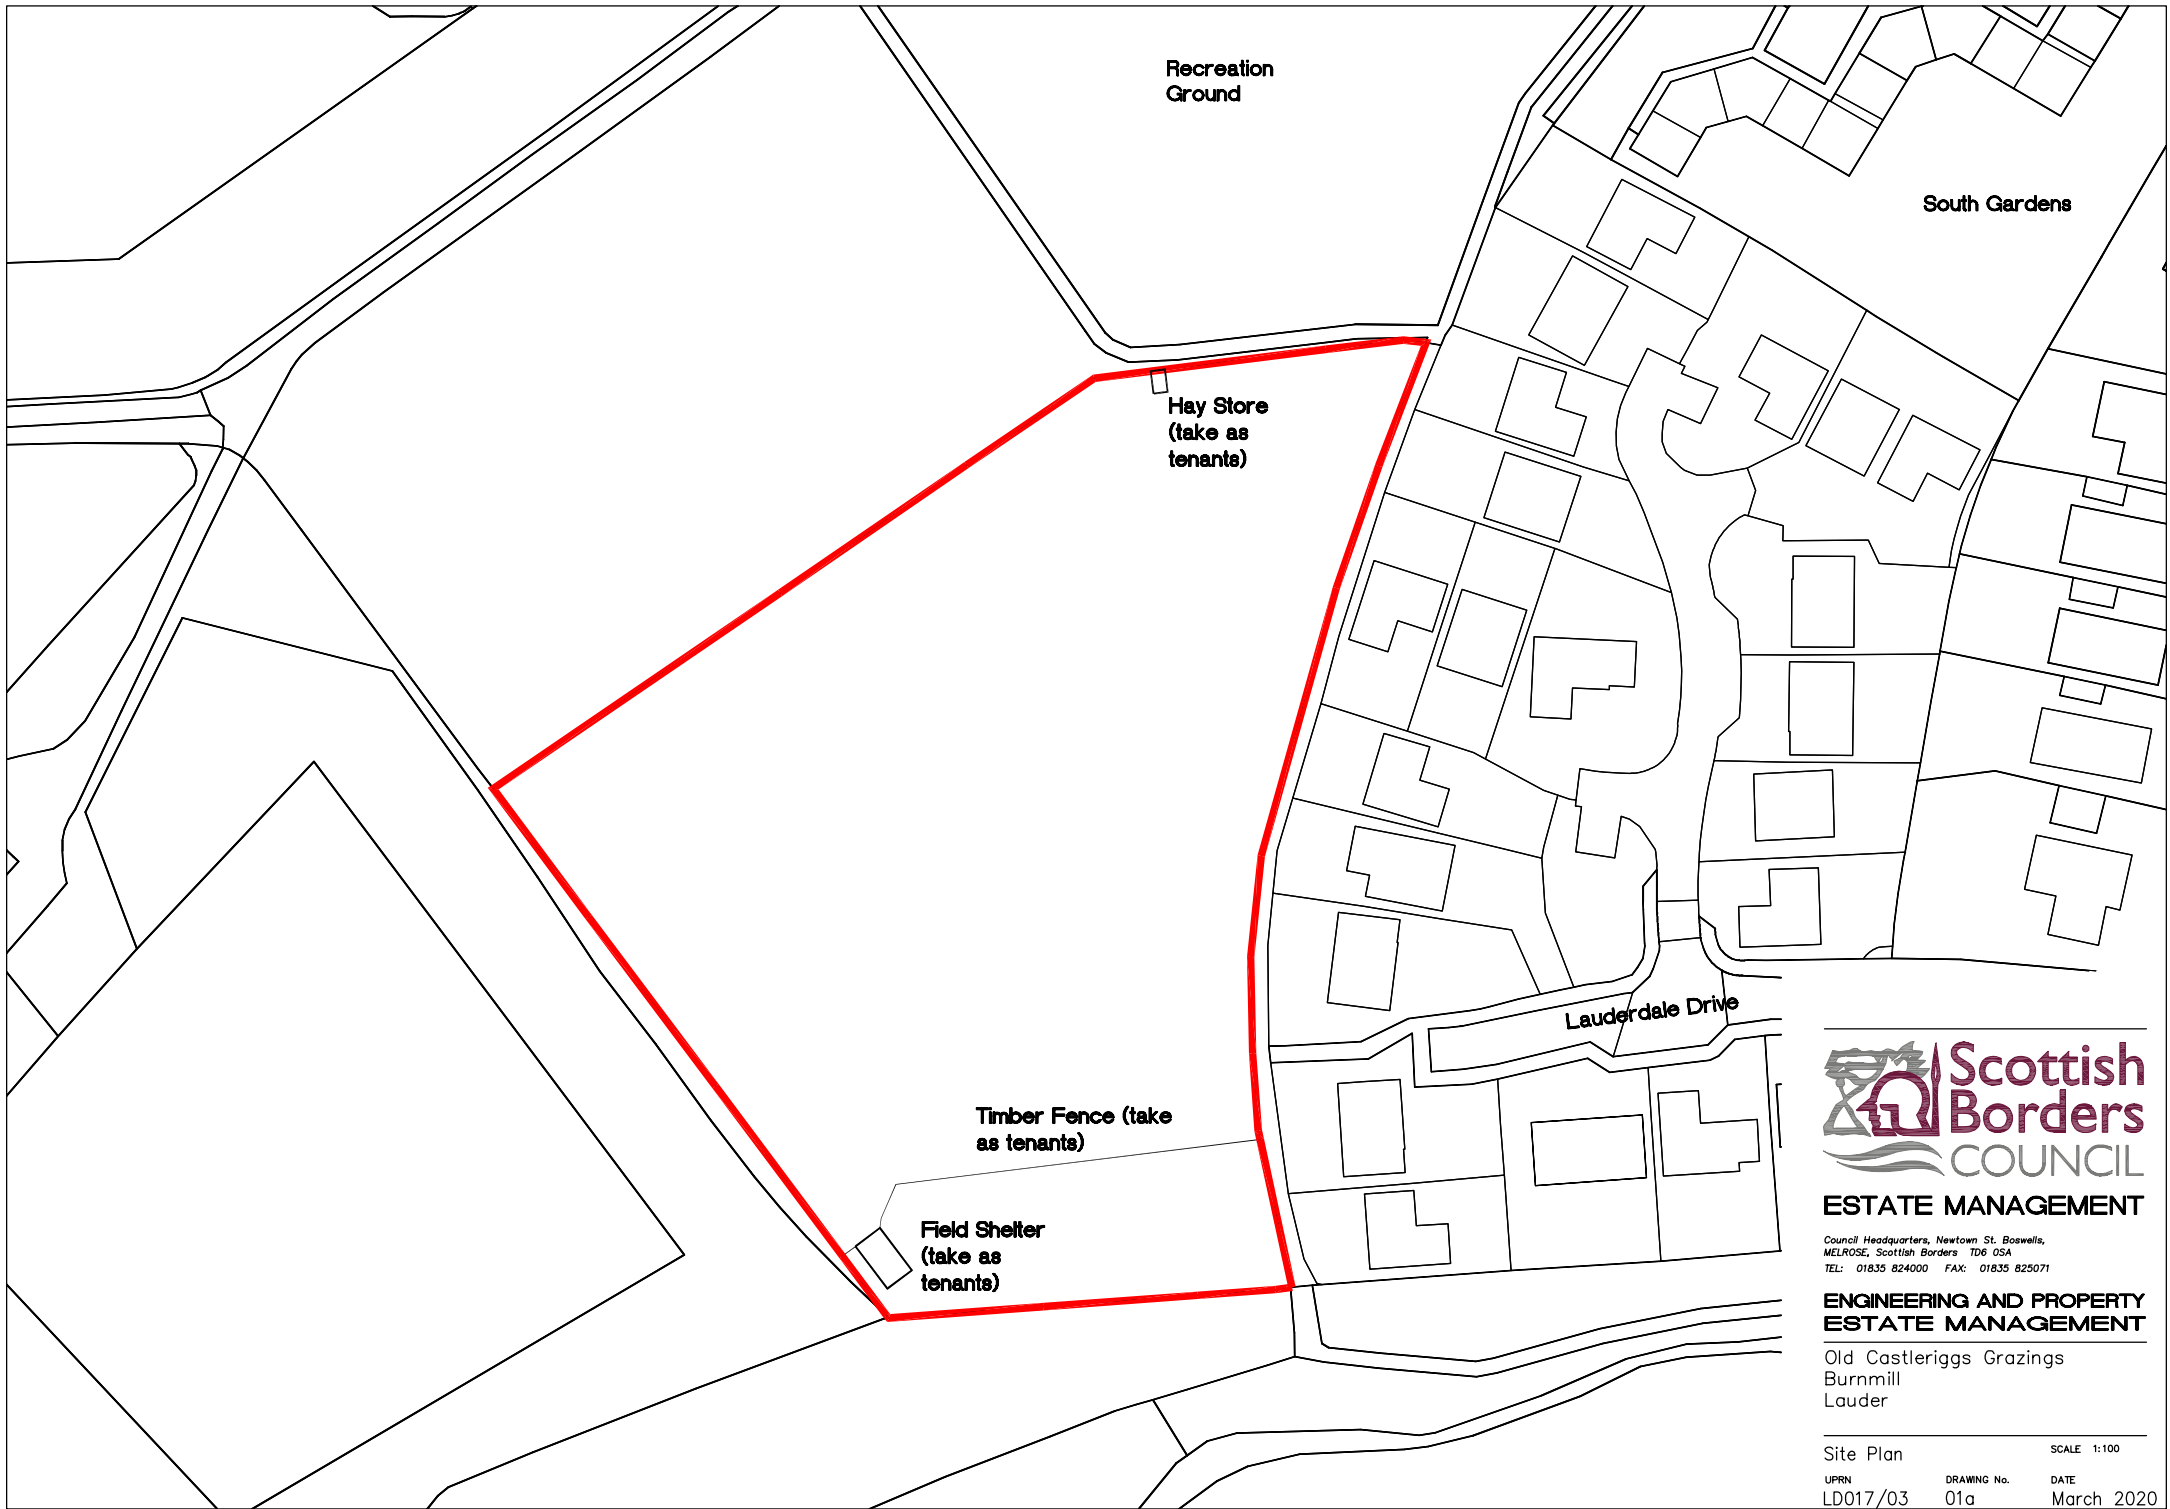

Recreation Ground

South Gardens

Hay Store
(take as
tenants)

Timber Fence (take
as tenants)

Field Shelter
(take as
tenants)

Lauderdale Drive



ESTATE MANAGEMENT

Council Headquarters, Newtown St. Boswells,
MELROSE, Scottish Borders TD6 0SA
TEL: 01835 824000 FAX: 01835 825071

**ENGINEERING AND PROPERTY
ESTATE MANAGEMENT**

Old Castleriggs Grazings
Burnmill
Lauder

Site Plan SCALE 1:100
UPRN LD017/03 DRAWING No. 01a DATE March 2020



1:2,000




Agricultural


**Burnmill Woodland
Galashiels Road
Lauder**

Area: 1.4931 hectares o.t.

UPRN: LD017/13

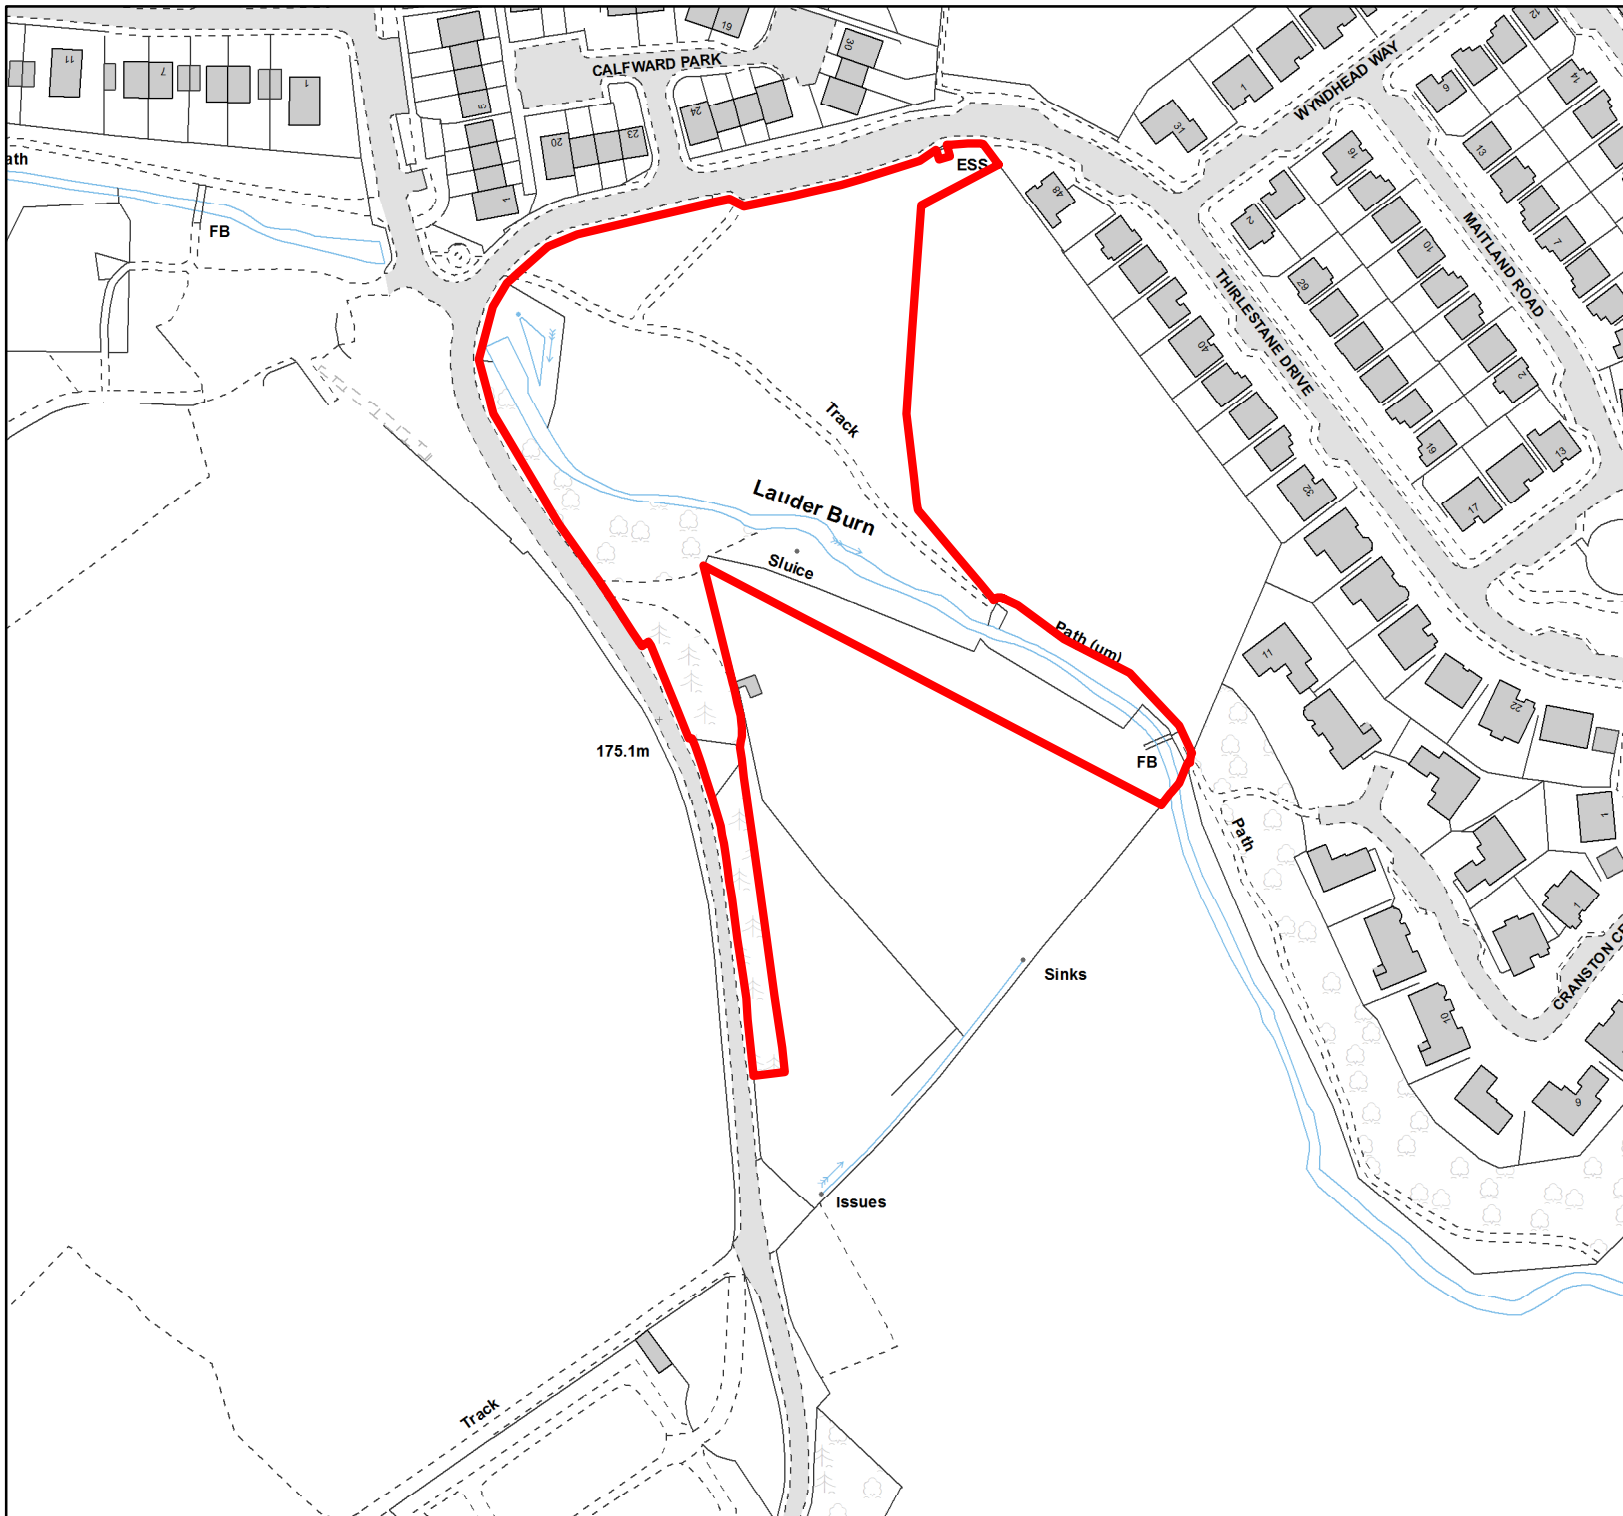

This map has been prepared by
Estate Management
Commercial Services
Crown Copyright all rights reserved.
Scottish Borders Council, Licence
100023423, 2019.

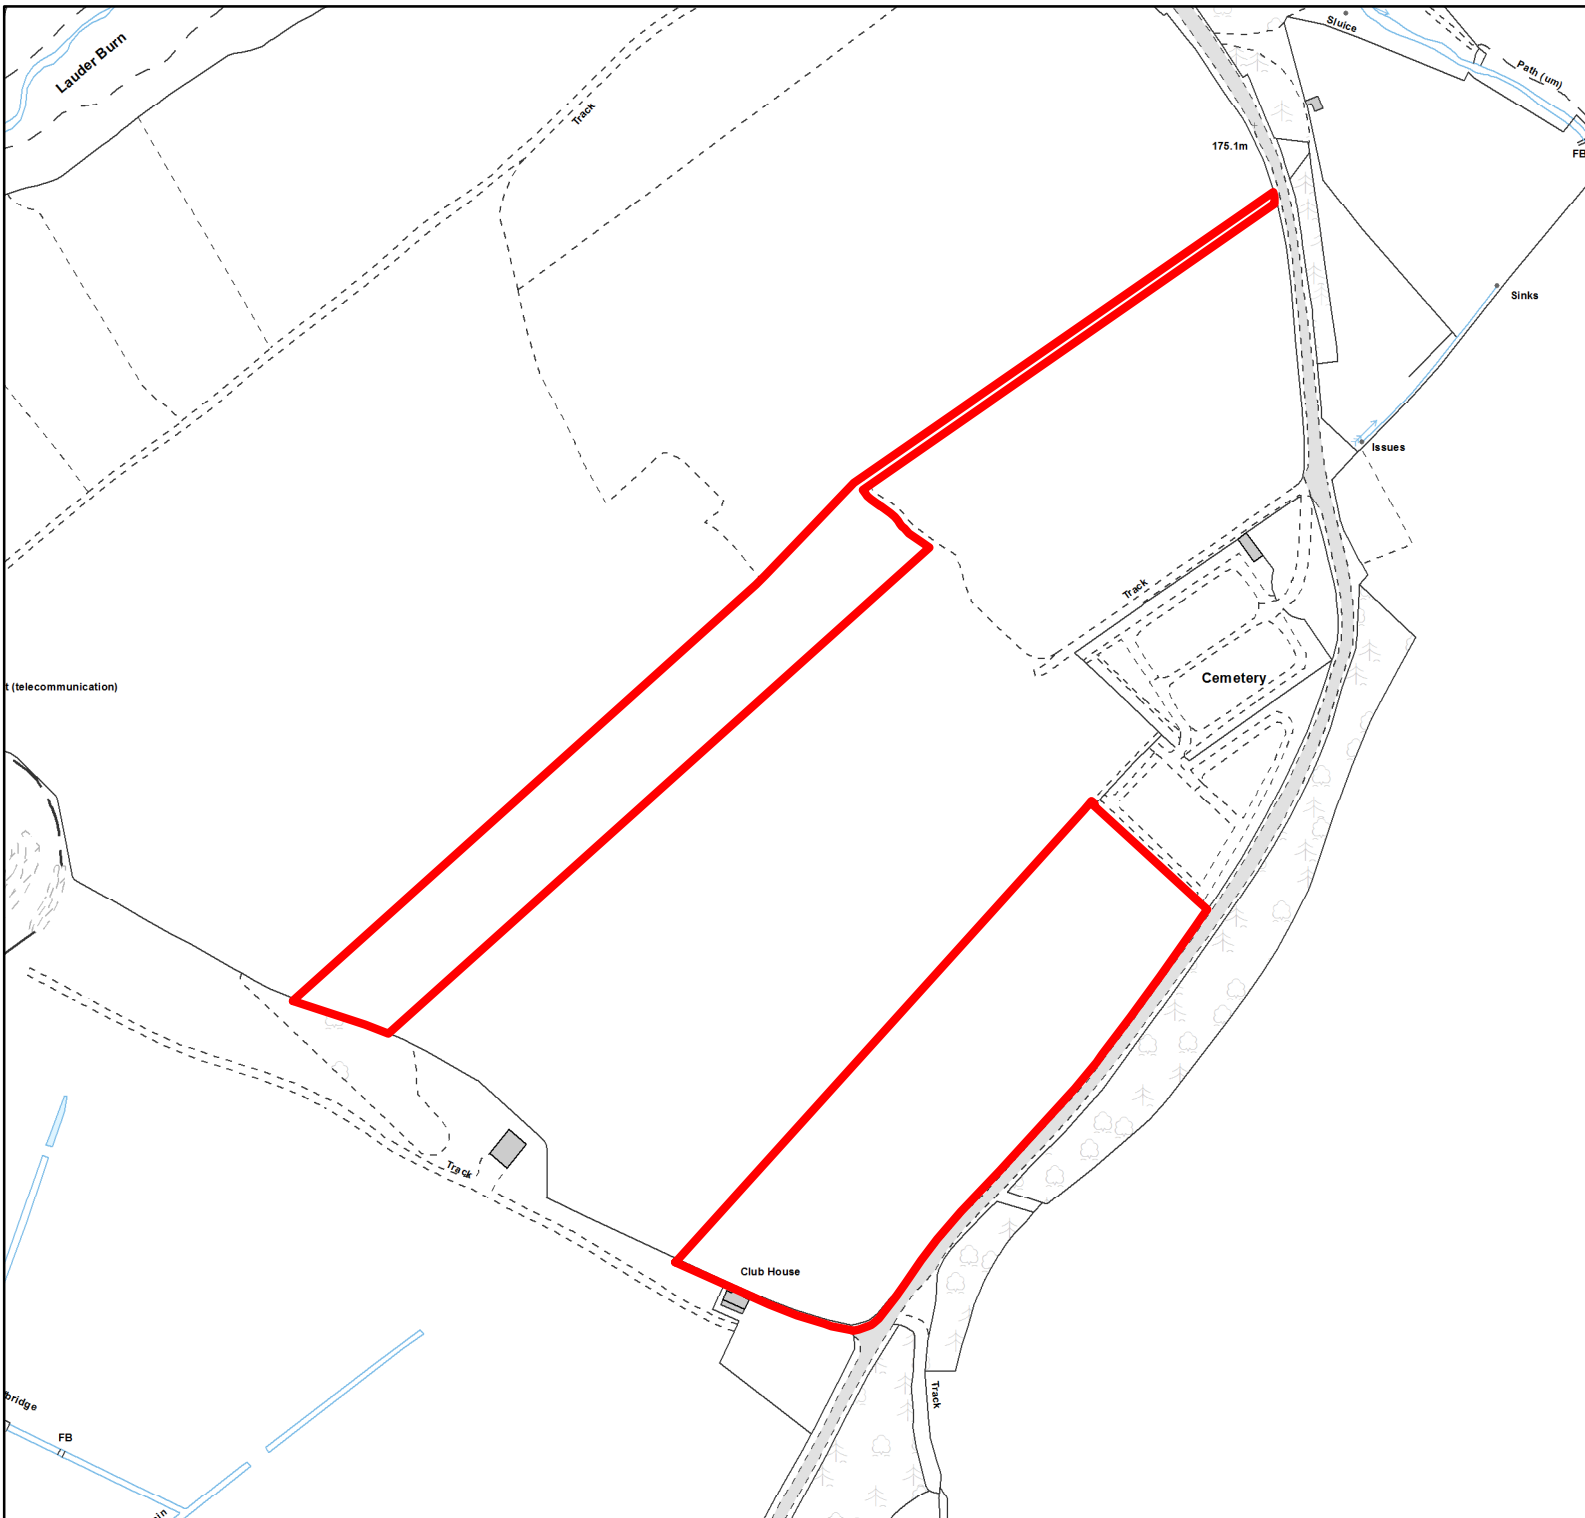

1:3,000



Agricultural

**Raiths Acre & Chesters Acre
Galashiels Road
Lauder**

Area: 2.75 hectares o.t.

UPRN: LD017/04

This map has been prepared by
Estate Management
Commercial Services
Crown Copyright all rights reserved.
Scottish Borders Council, Licence
100023423, 2019.



1:7,000




Golf Course

**Lauder Golf Course
Galashiels Road
Lauder**

**Area: 35.523 ha. o.t.
(87.779 acres o.t.)**

UPRN: LD017/05

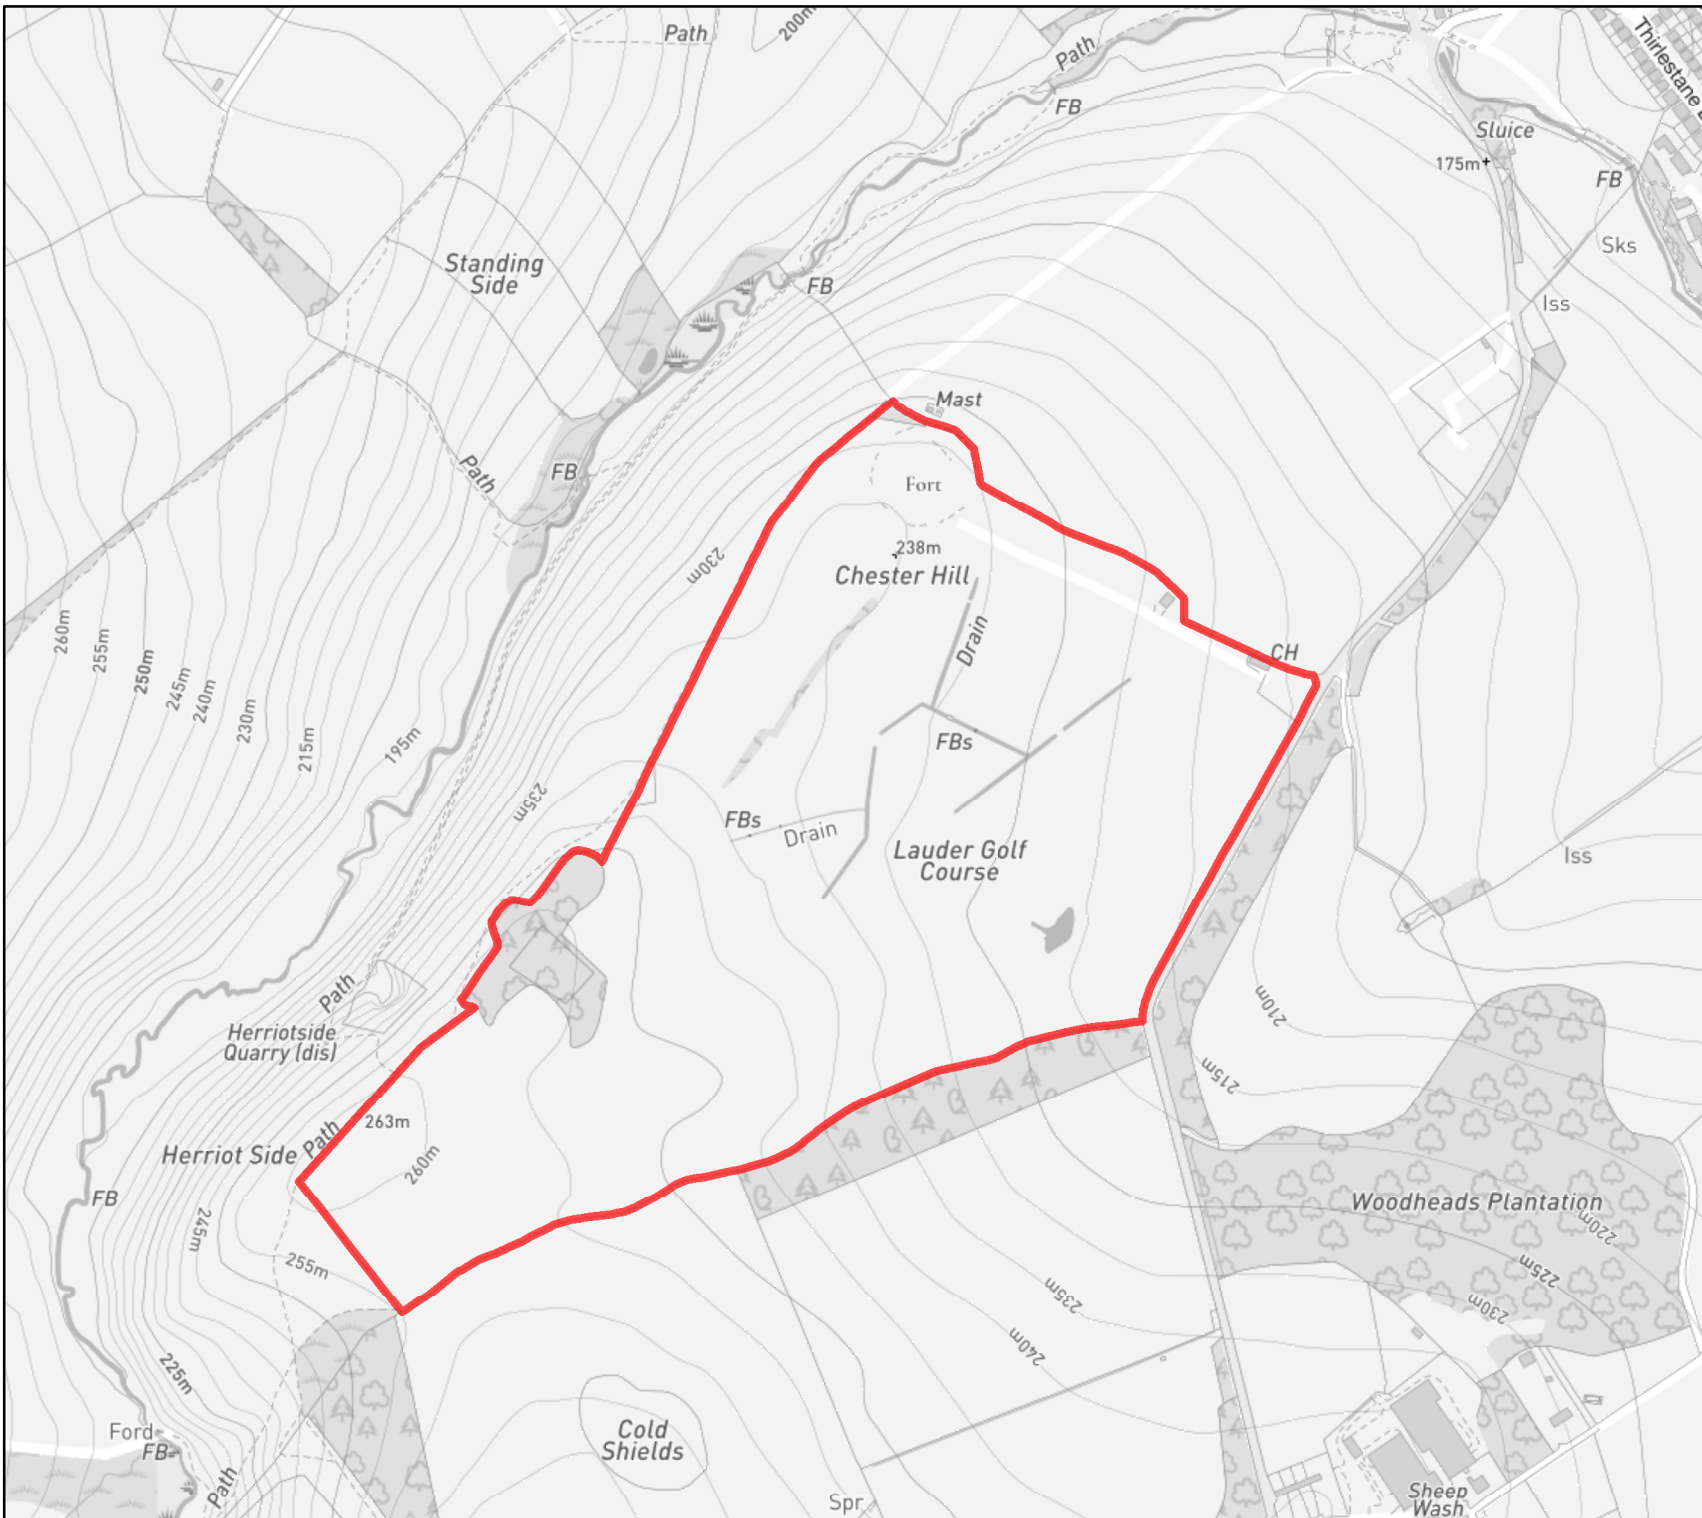

This map has been prepared by
Estate Management
Commercial Services
Crown Copyright all rights reserved.
Scottish Borders Council, Licence
100023423, 2021.



1:1,250



Lauder Common Good

LD017/06

Lauder Town Hall

Hall



This map has been prepared by
 Estate Management
 Property and Facilities Management
 Technical Services
 Crown Copyright all rights reserved.
 Scottish Borders Council, Licence
 100023423, 2009.



1:22,250




Farm


Lauder Common Farm Lauder

Site Area: 635.592 ha. o.t.

UPRN: LD017/07

Legend

 Proposed Woodland. Not part of leased Farm Land

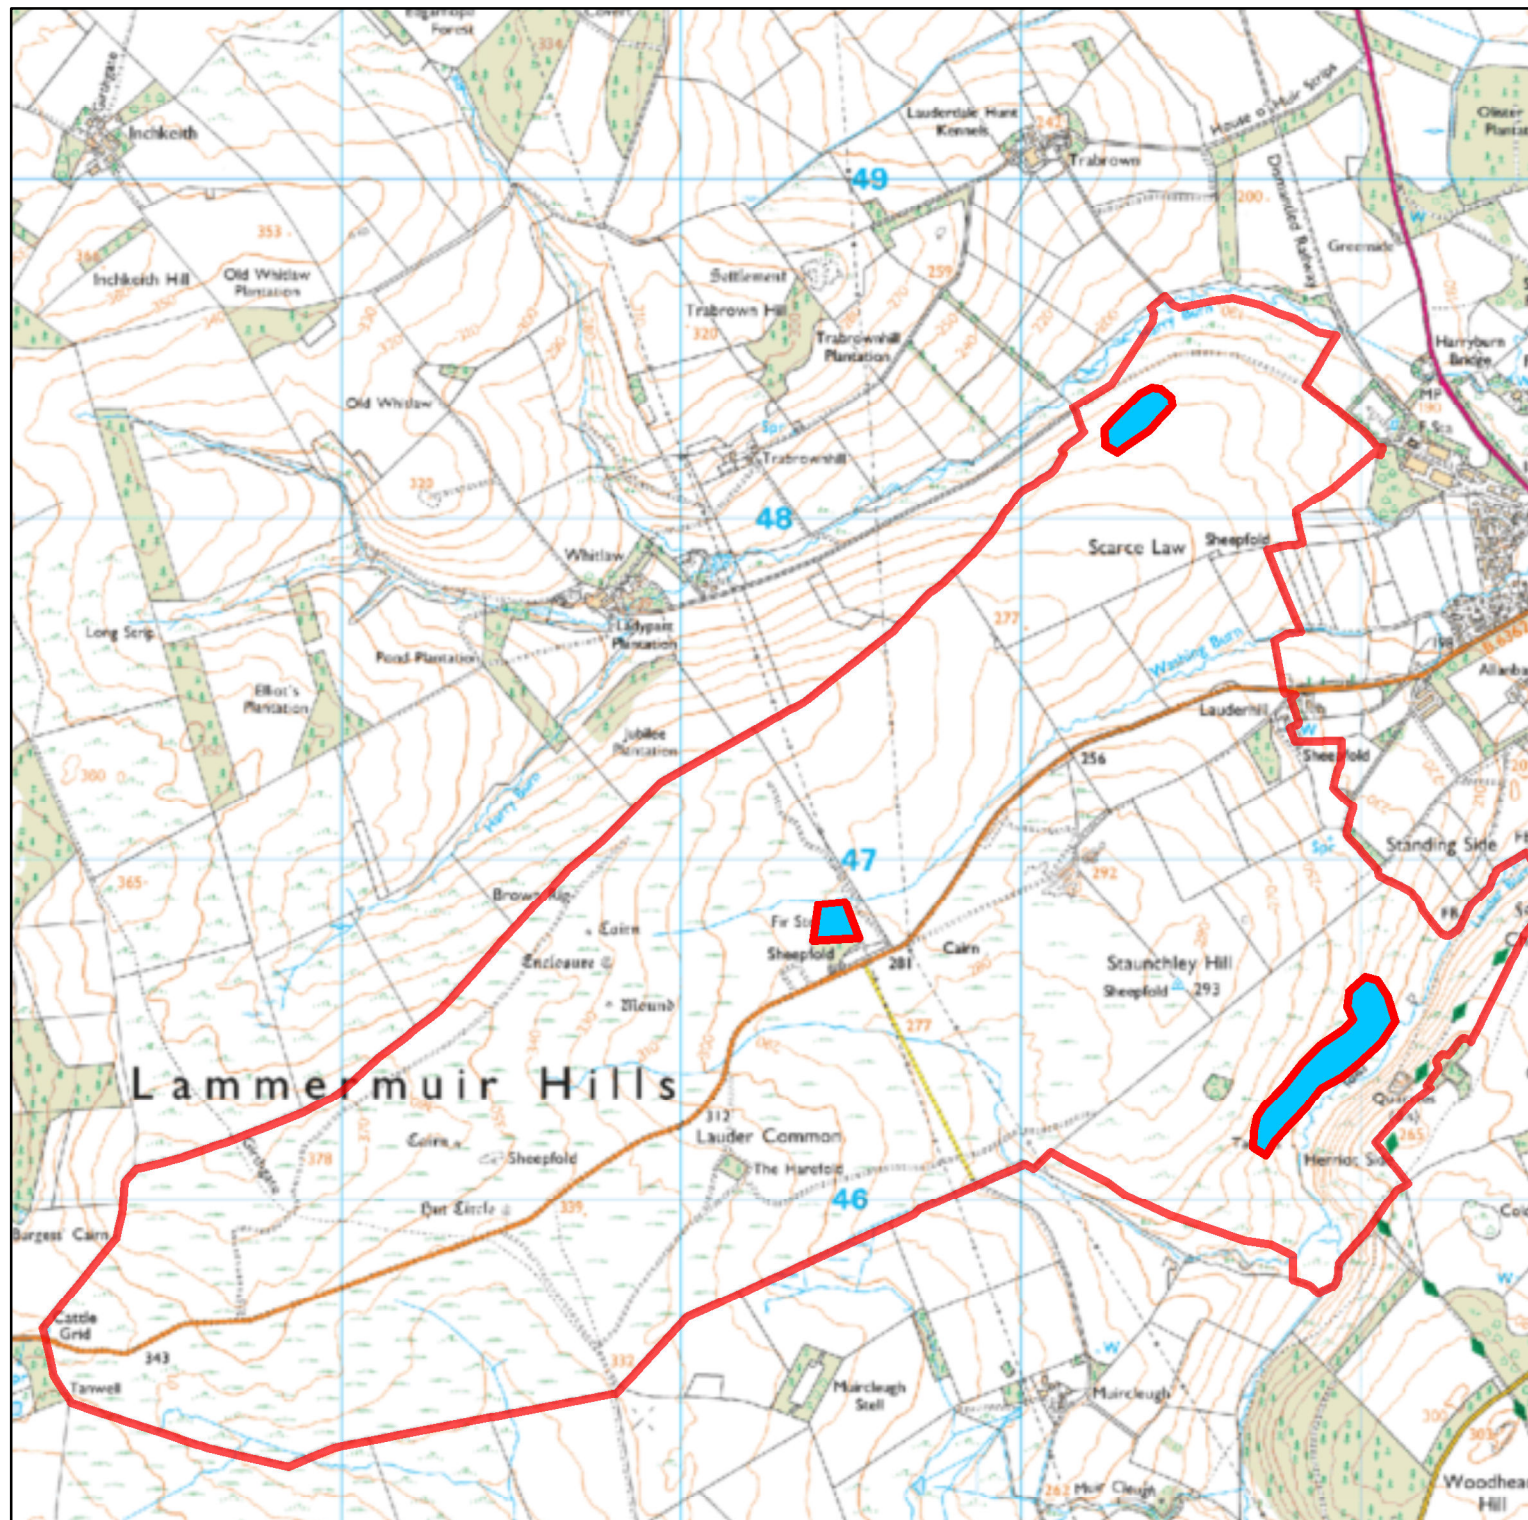

This map has been prepared by
Estate Management
Commercial Services
Crown Copyright all rights reserved.
Scottish Borders Council, Licence
100023423, 2021.



1:7,500




Woodland

**Lauder Common Plantations
Lauder Common
Lauder**

Area: 2.59 hectares o.t.

UPRN: LD017/09

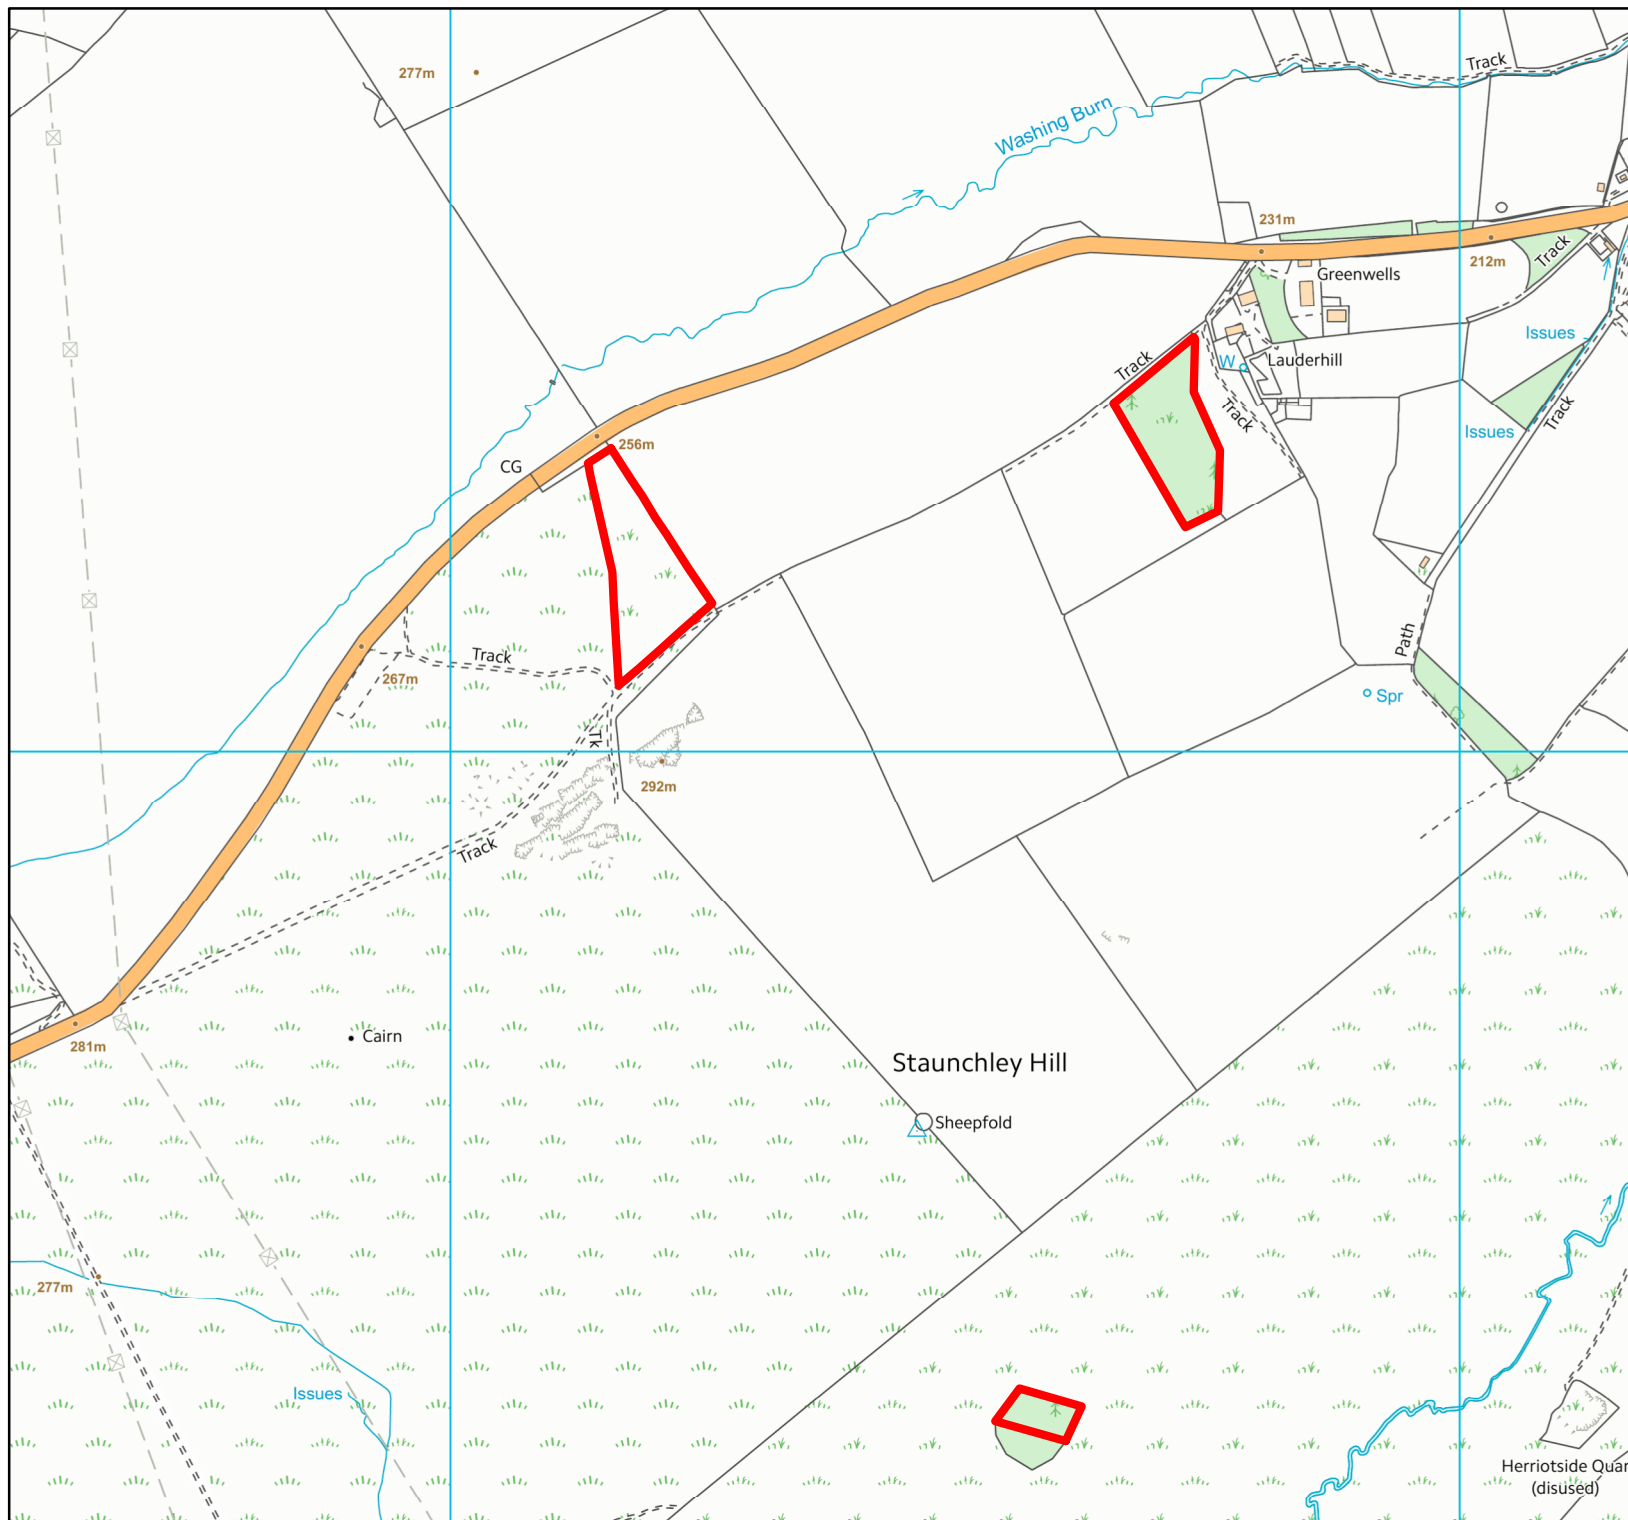

This map has been prepared by
Estate Management
Commercial Services
Crown Copyright all rights reserved.
Scottish Borders Council, Licence
100023423, 2019.




1:2,000



**Agricultural
Land Refuse Tip (1)
Grazings
Galashiels Road
Lauder**

Area: 0.3106 hectares o.t.

UPRN: LD017/10

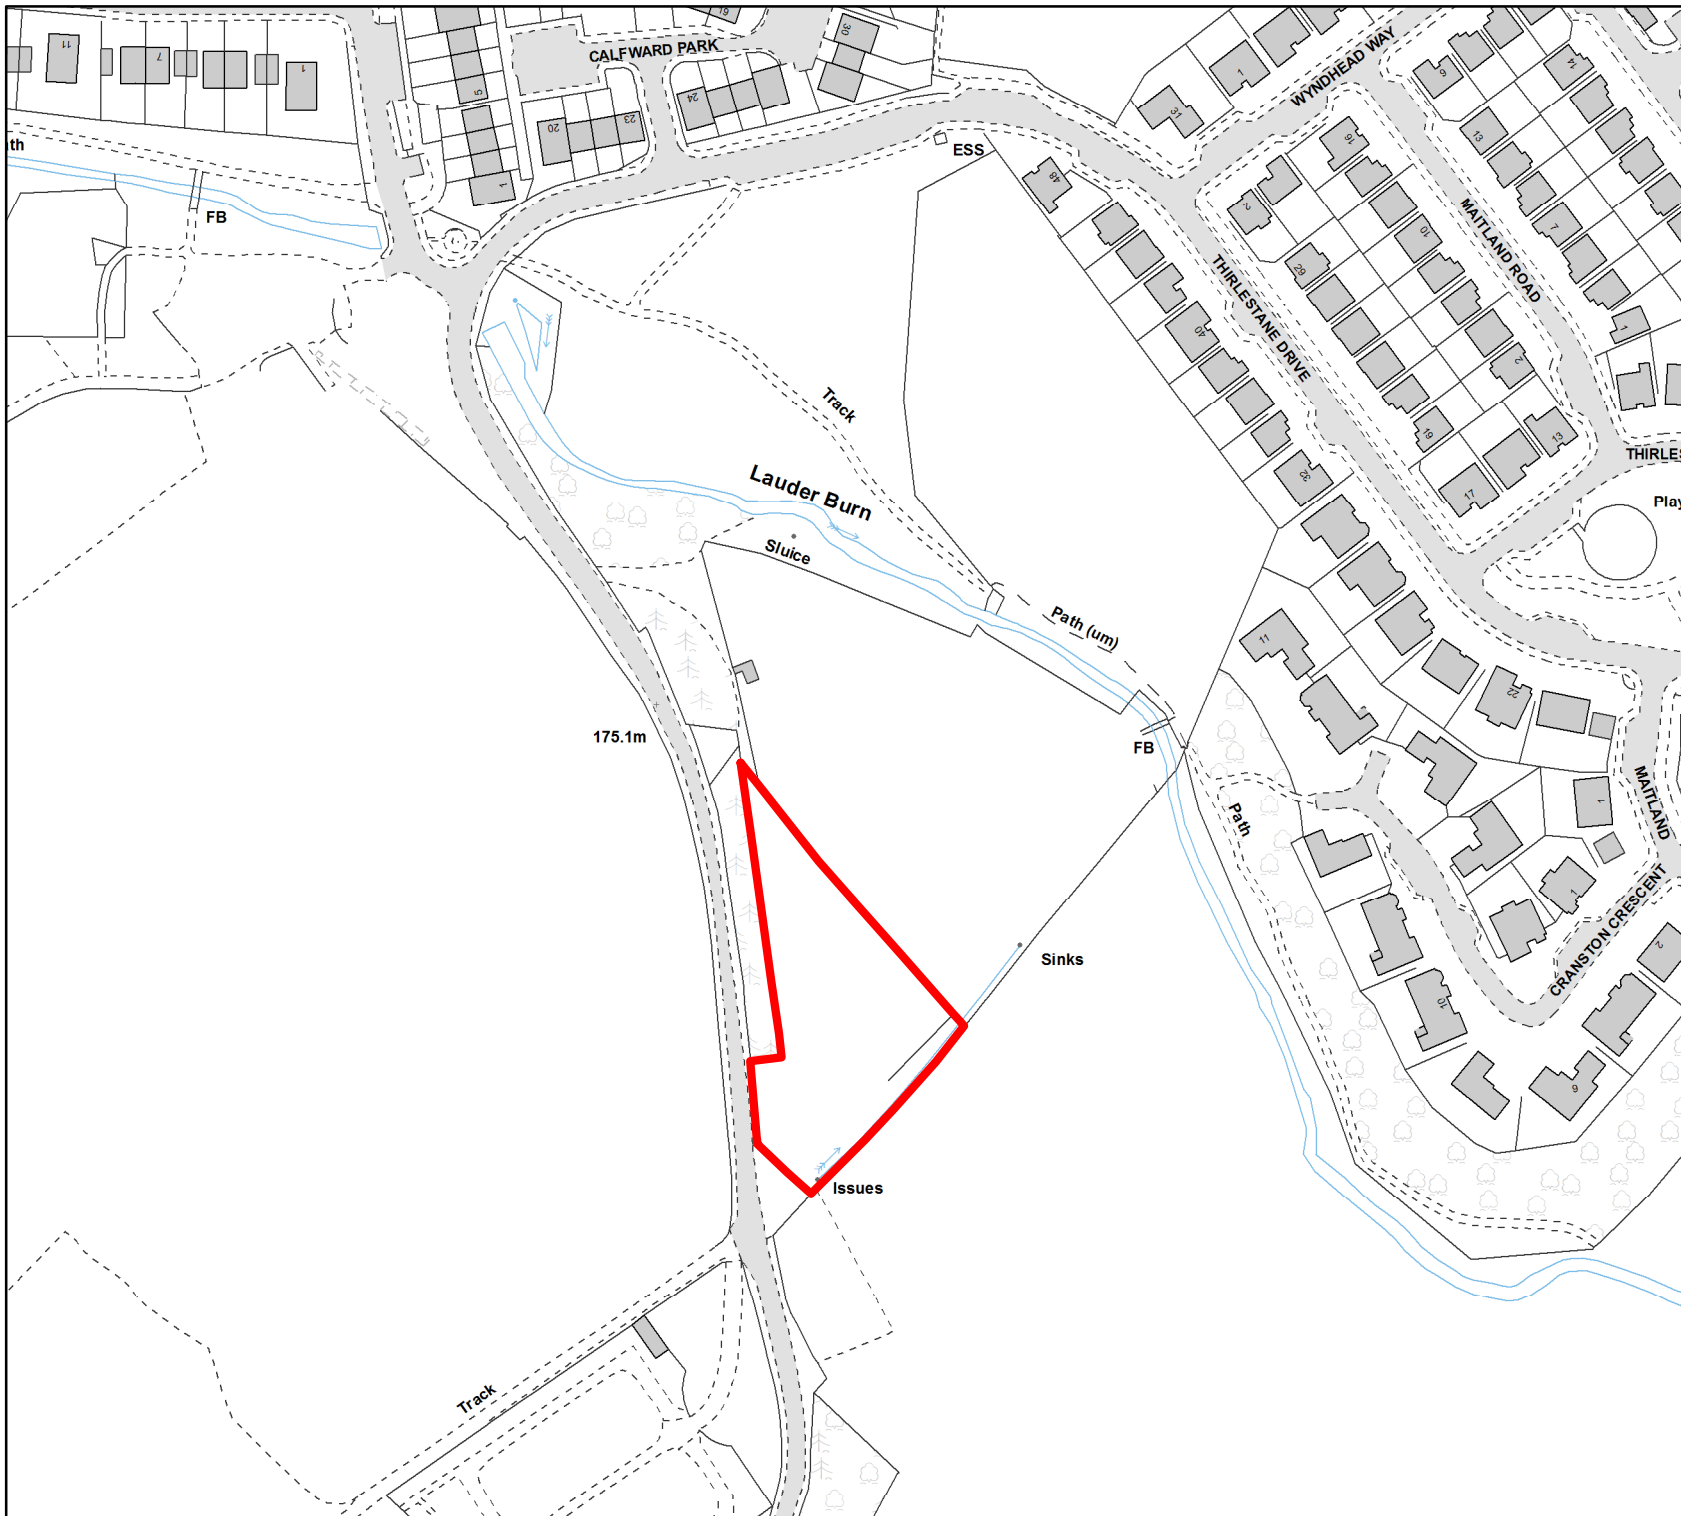

This map has been prepared by
Estate Management
Commercial Services
Crown Copyright all rights reserved.
Scottish Borders Council, Licence
100023423, 2019.



1:2,000




Agricultural

**Land Refuse Tip (2) Grazings
Galashiels Road
Lauder**

Area: 0.6647 hectares o.t.

UPRN: LD017/11

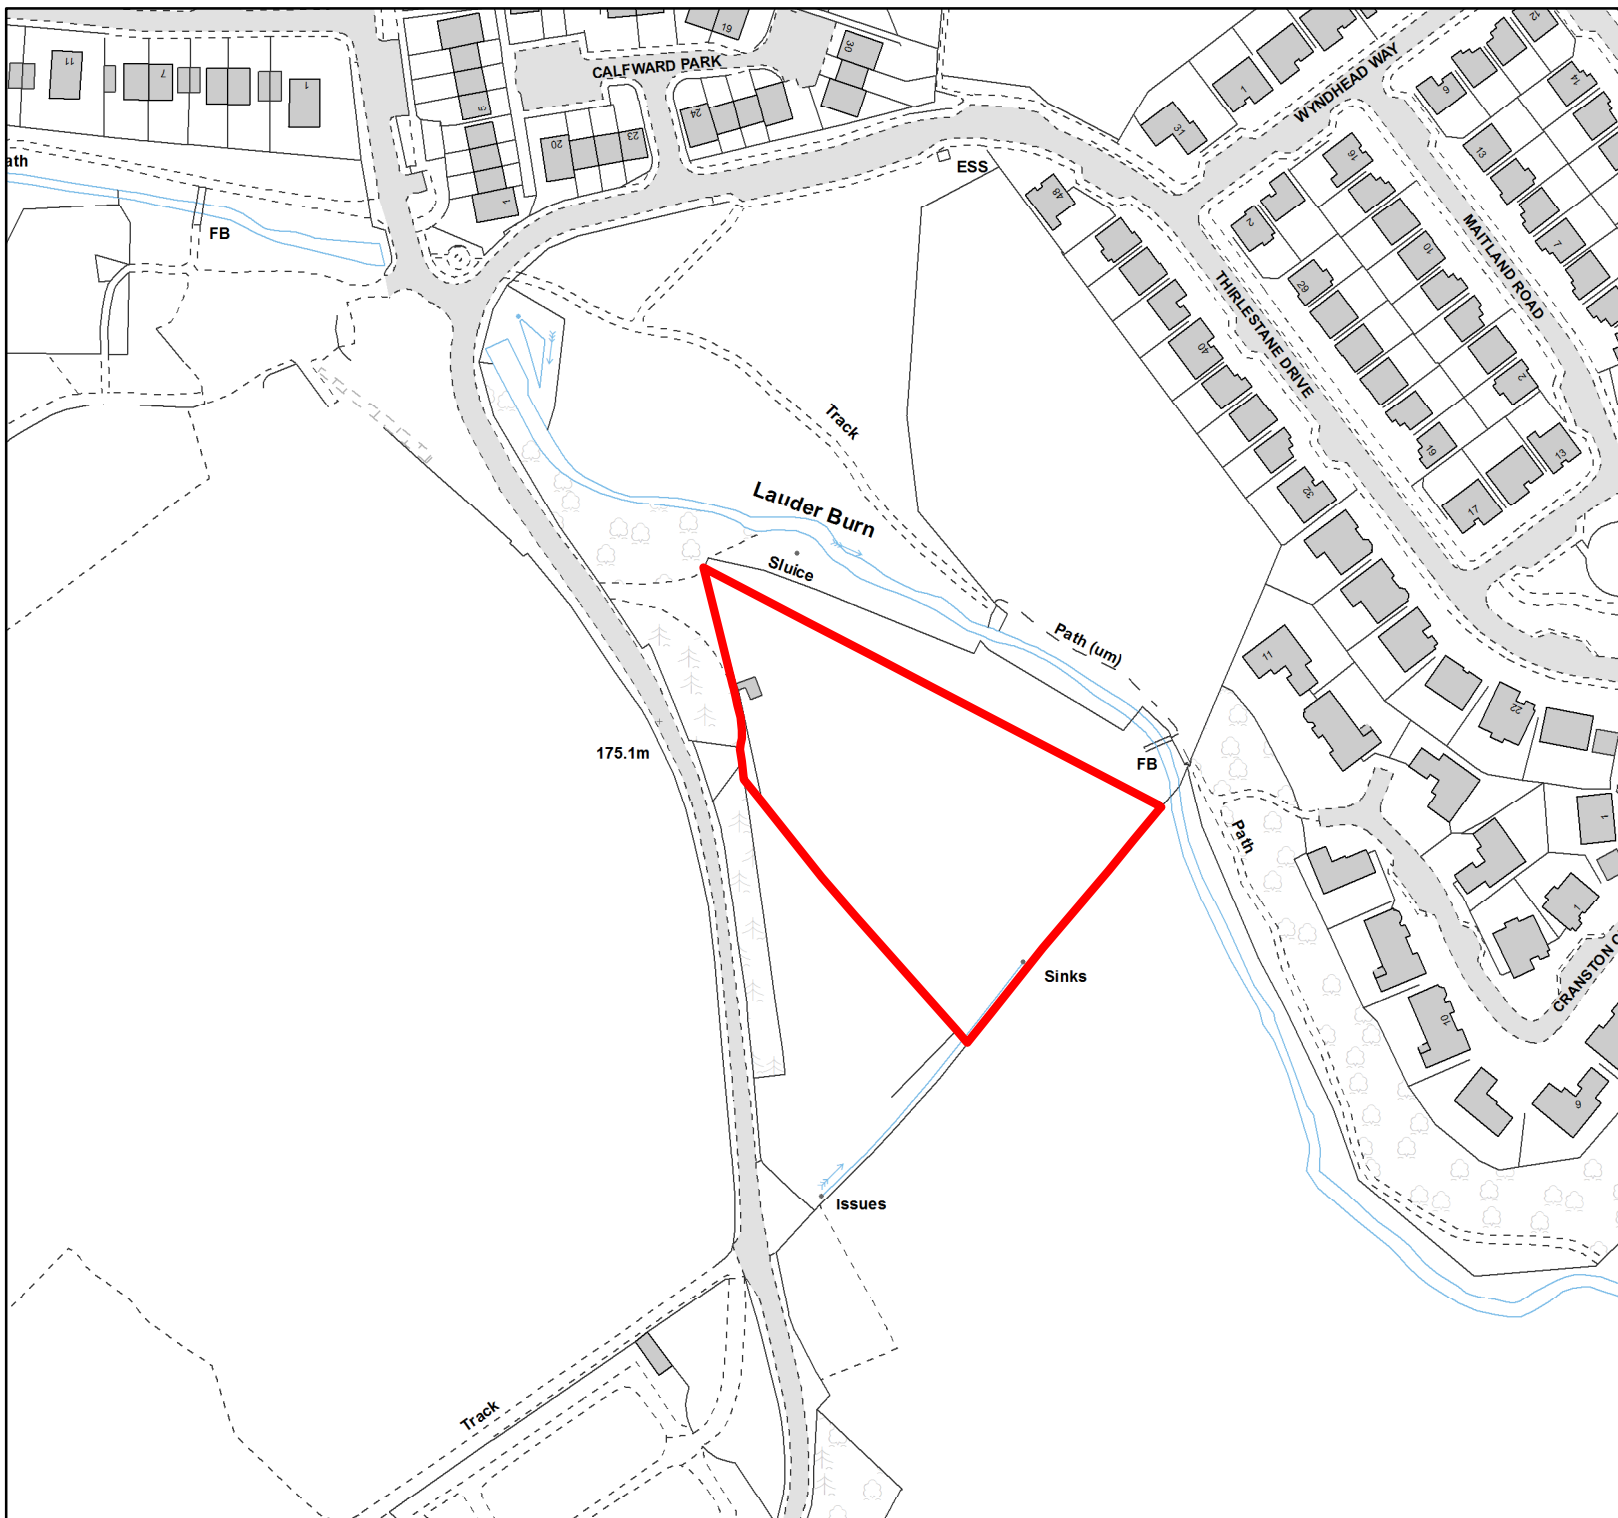

This map has been prepared by
Estate Management
Commercial Services
Crown Copyright all rights reserved.
Scottish Borders Council, Licence
100023423, 2019.



1:2,000




Agricultural


**Calfward Park Grazings
Galashiels Road
Lauder**

Area: 0.8128 hectares o.t.

UPRN: LD017/12

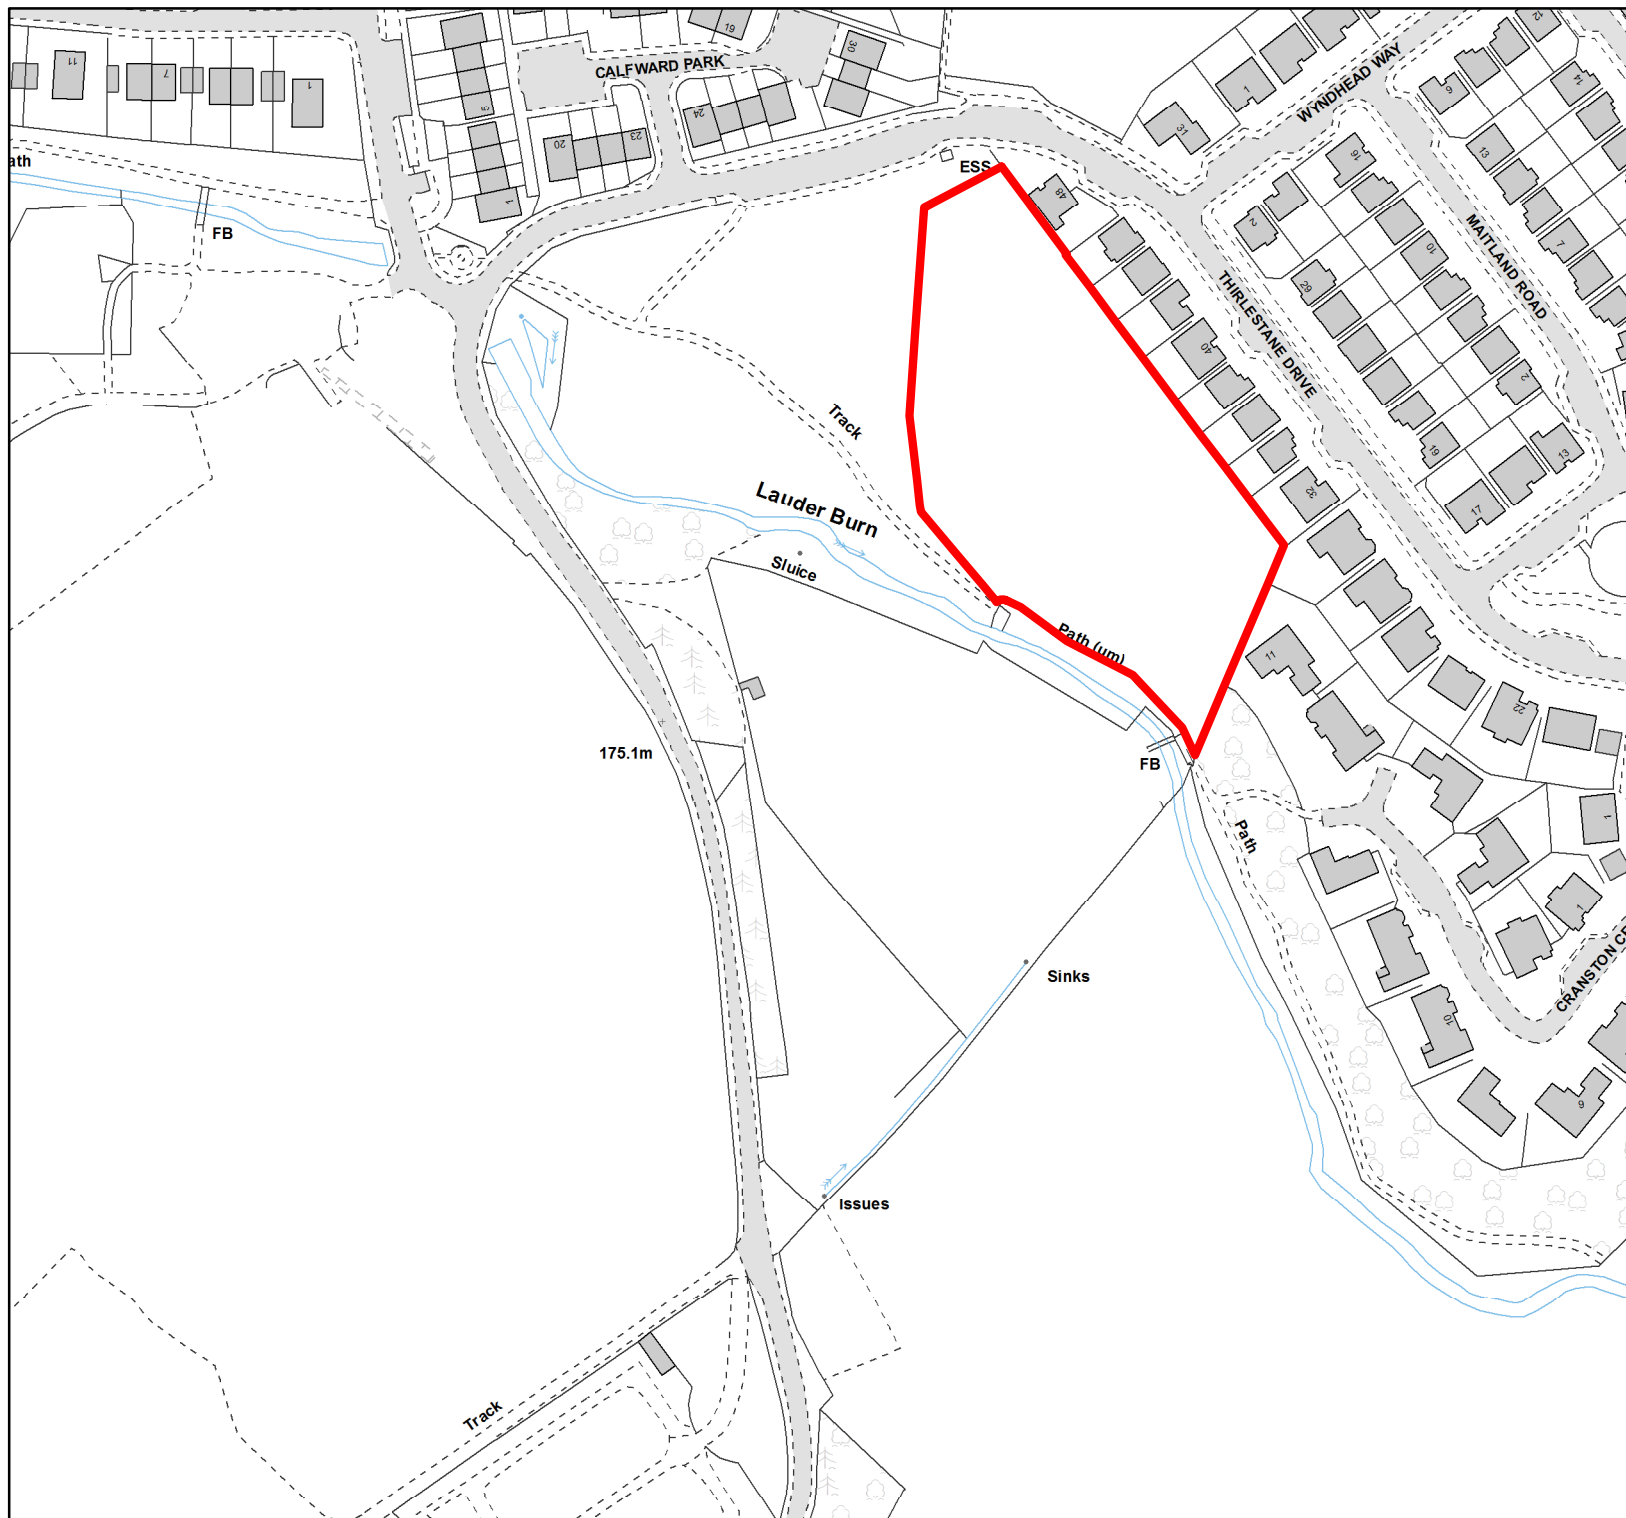


This map has been prepared by
Estate Management
Commercial Services
Crown Copyright all rights reserved.
Scottish Borders Council, Licence
100023423, 2019.

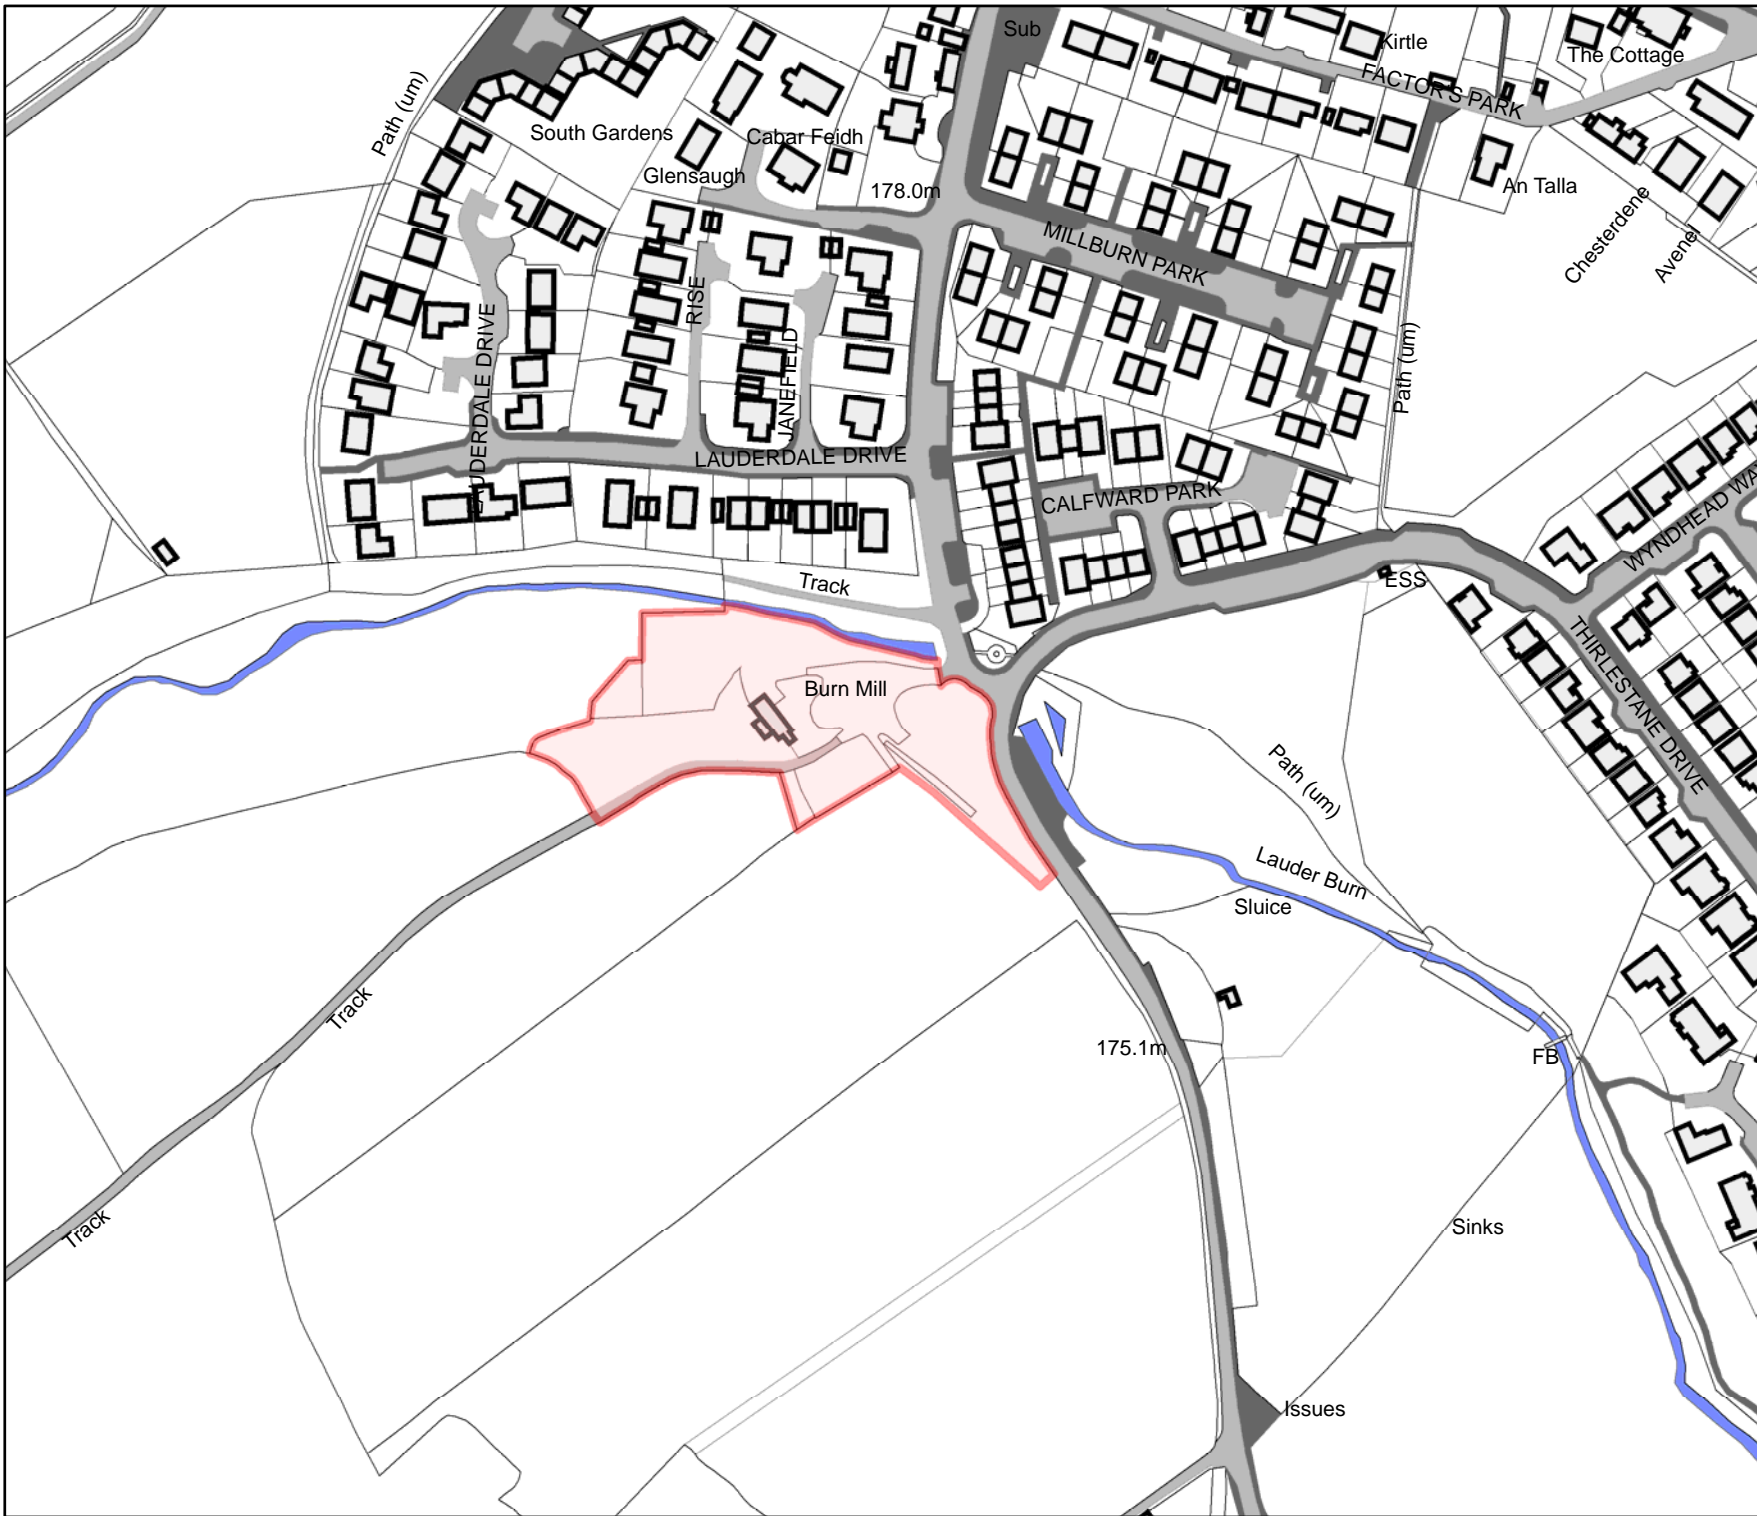

**Lauder
 Common Good**

LD017/14
 Burnmill Area
 Site
 Area = 0.73 ha.

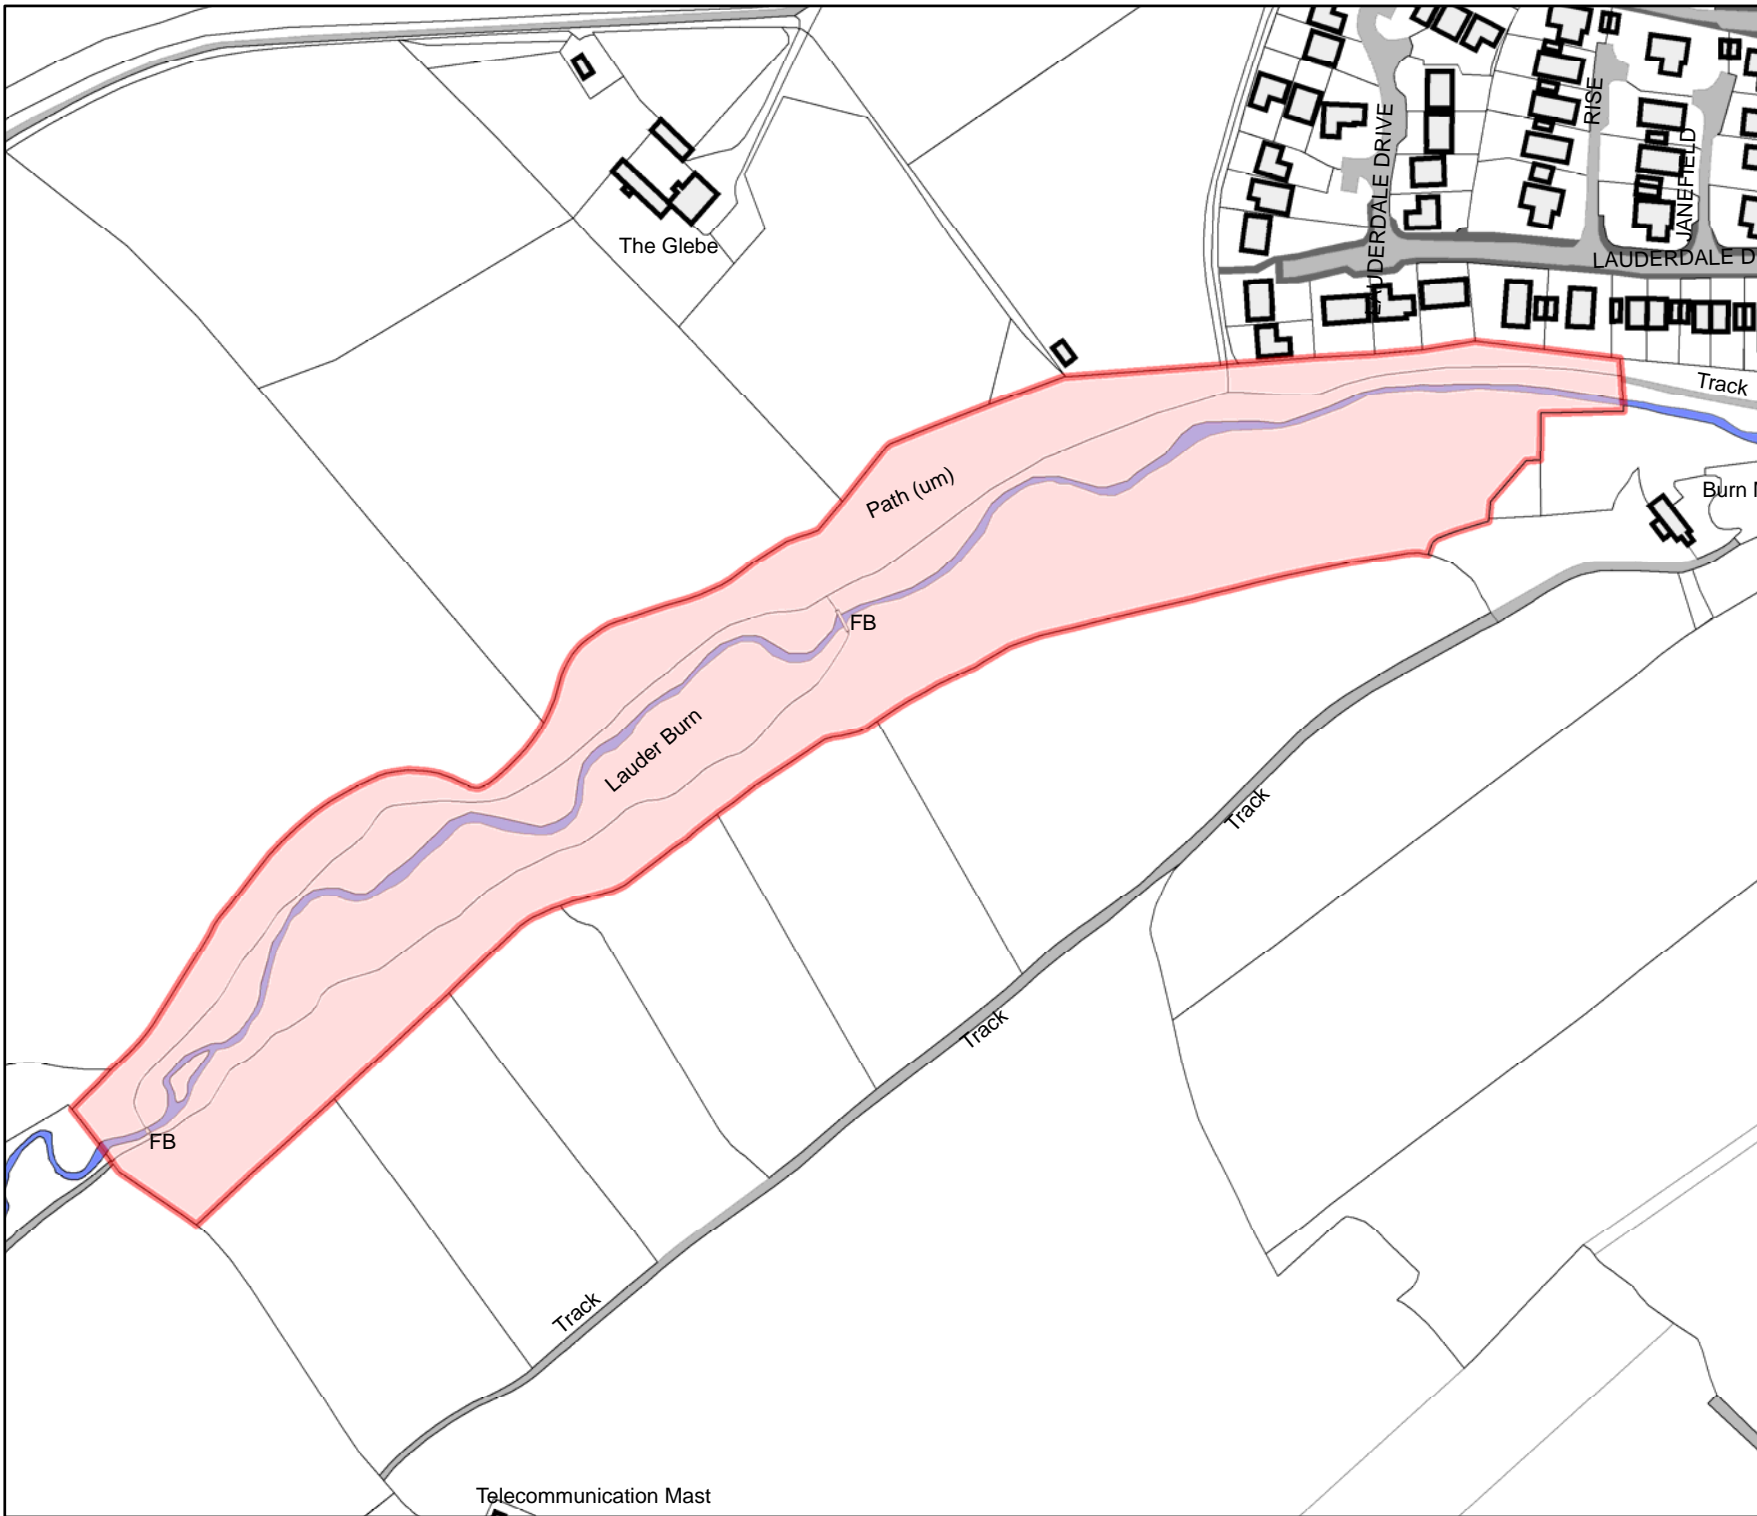

**Lauder
Common Good**

LD017/03

Burnmillhaugh

Woodland

Area = 3.69 ha.

This map has been prepared by
Estate Management
Property and Facilities Management
Technical Services
Crown Copyright all rights reserved.
Scottish Borders Council, Licence
100023423, 2009.



1:1,250



Lauder Common Good


LD017/15

Lauder Old Jail
(Registrars)

Office (SBC)



This map has been prepared by
 Estate Management
 Property and Facilities Management
 Technical Services
 Crown Copyright all rights reserved.
 Scottish Borders Council, Licence
 100023423, 2009.

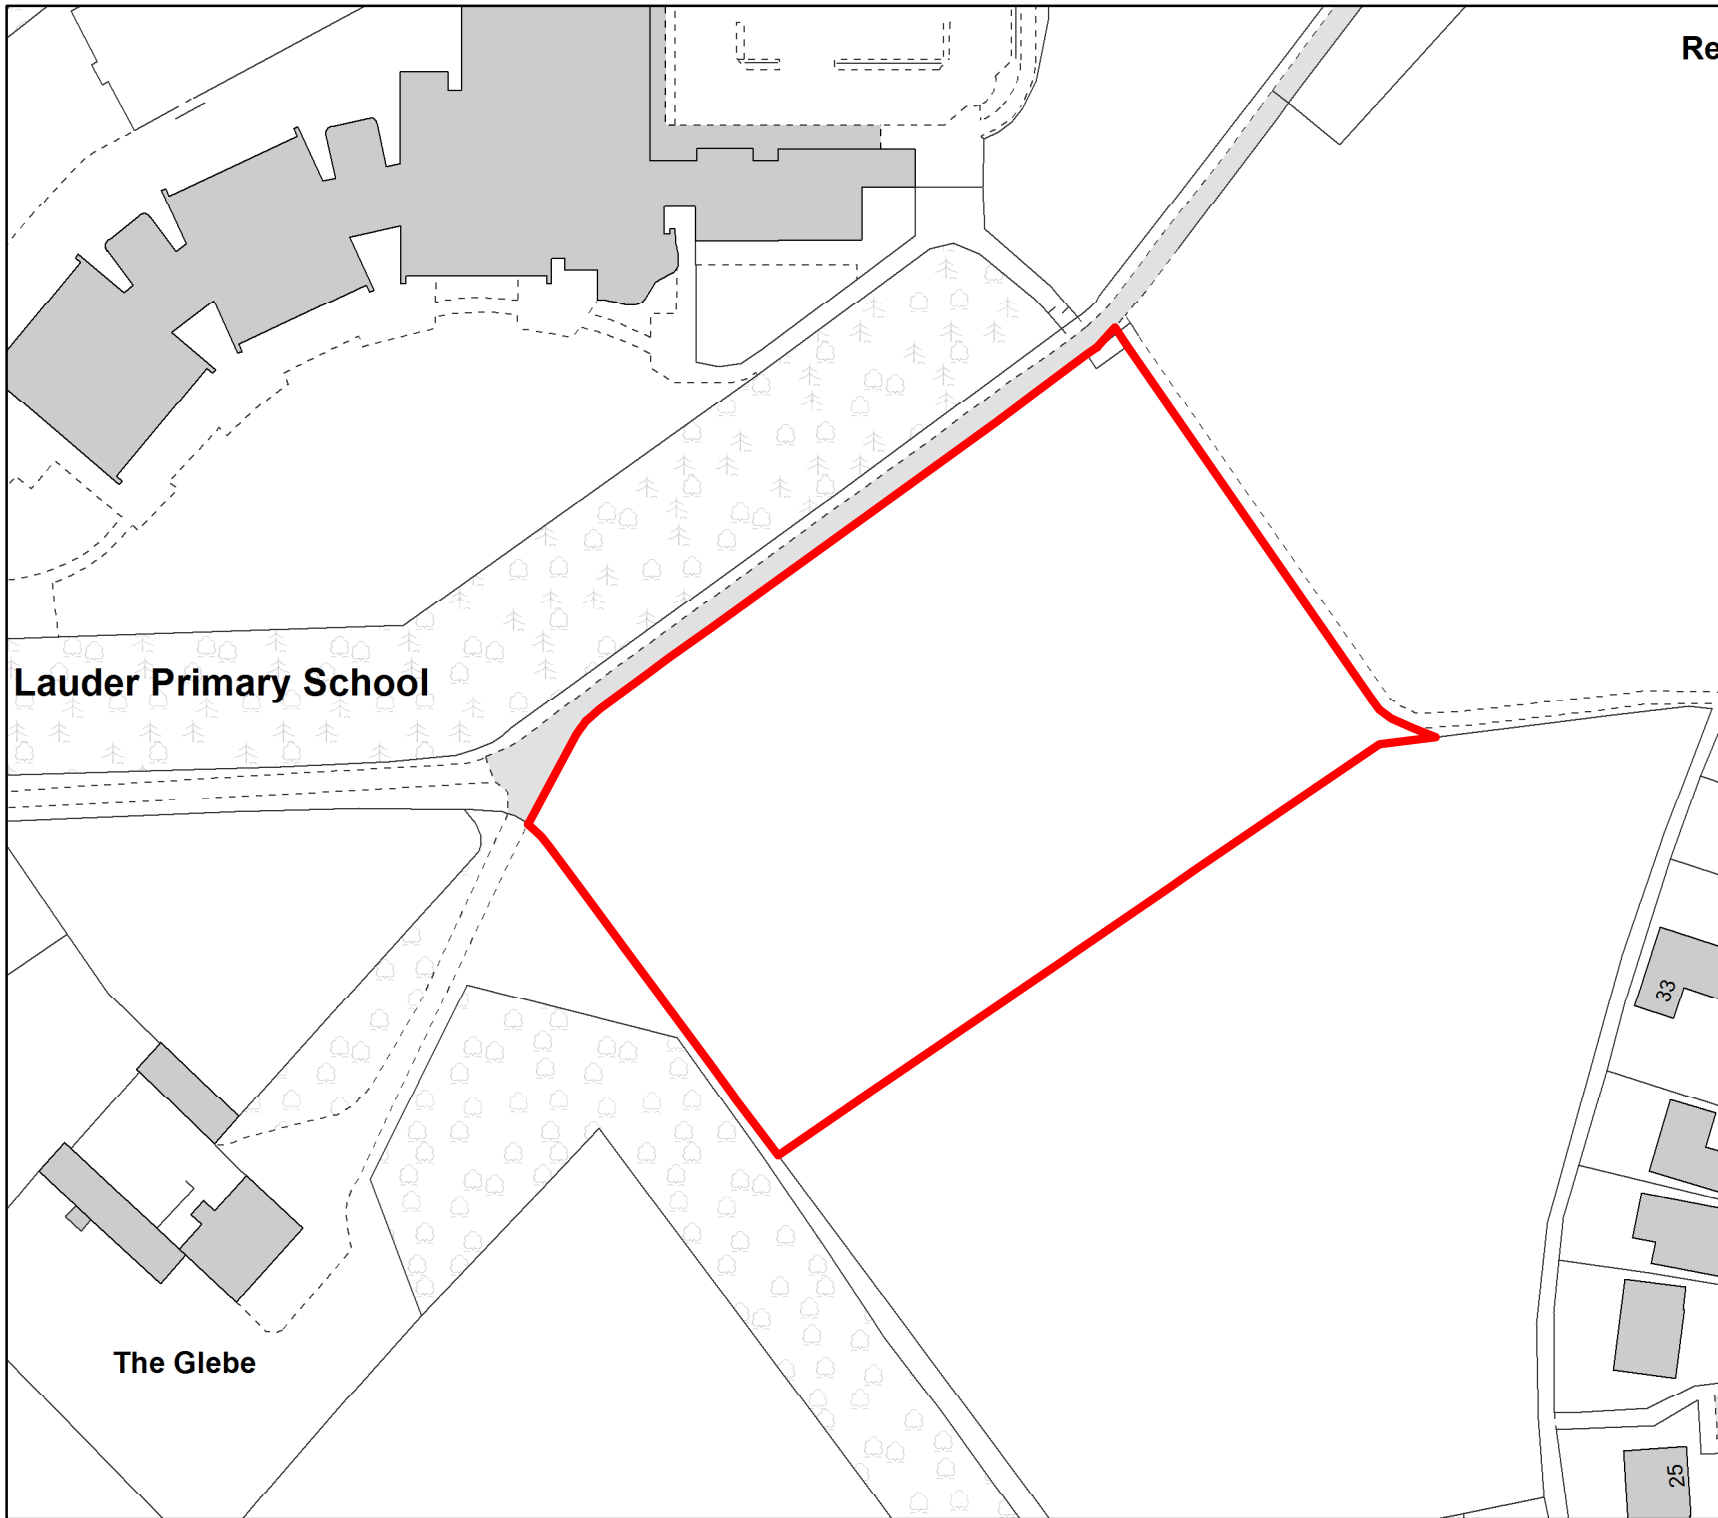

Rec



1:1,000



Park

**Old Castleriggs
Recreation Ground
Manse Road
Lauder**

**Area: 6,257 sq m o.t.
(1.55 acres o.t.)**

UPRN: LD017/16

Lauder Primary School

The Glebe

33

25

This map has been prepared by
Estate Management
Commercial Services
Crown Copyright all rights reserved.
Scottish Borders Council, Licence
100023423, 2019.



1:750




Play Area

**Lauder Play Park
Manse Road
Lauder**

Area: 922 sq m o.t.

UPRN: LD017/21

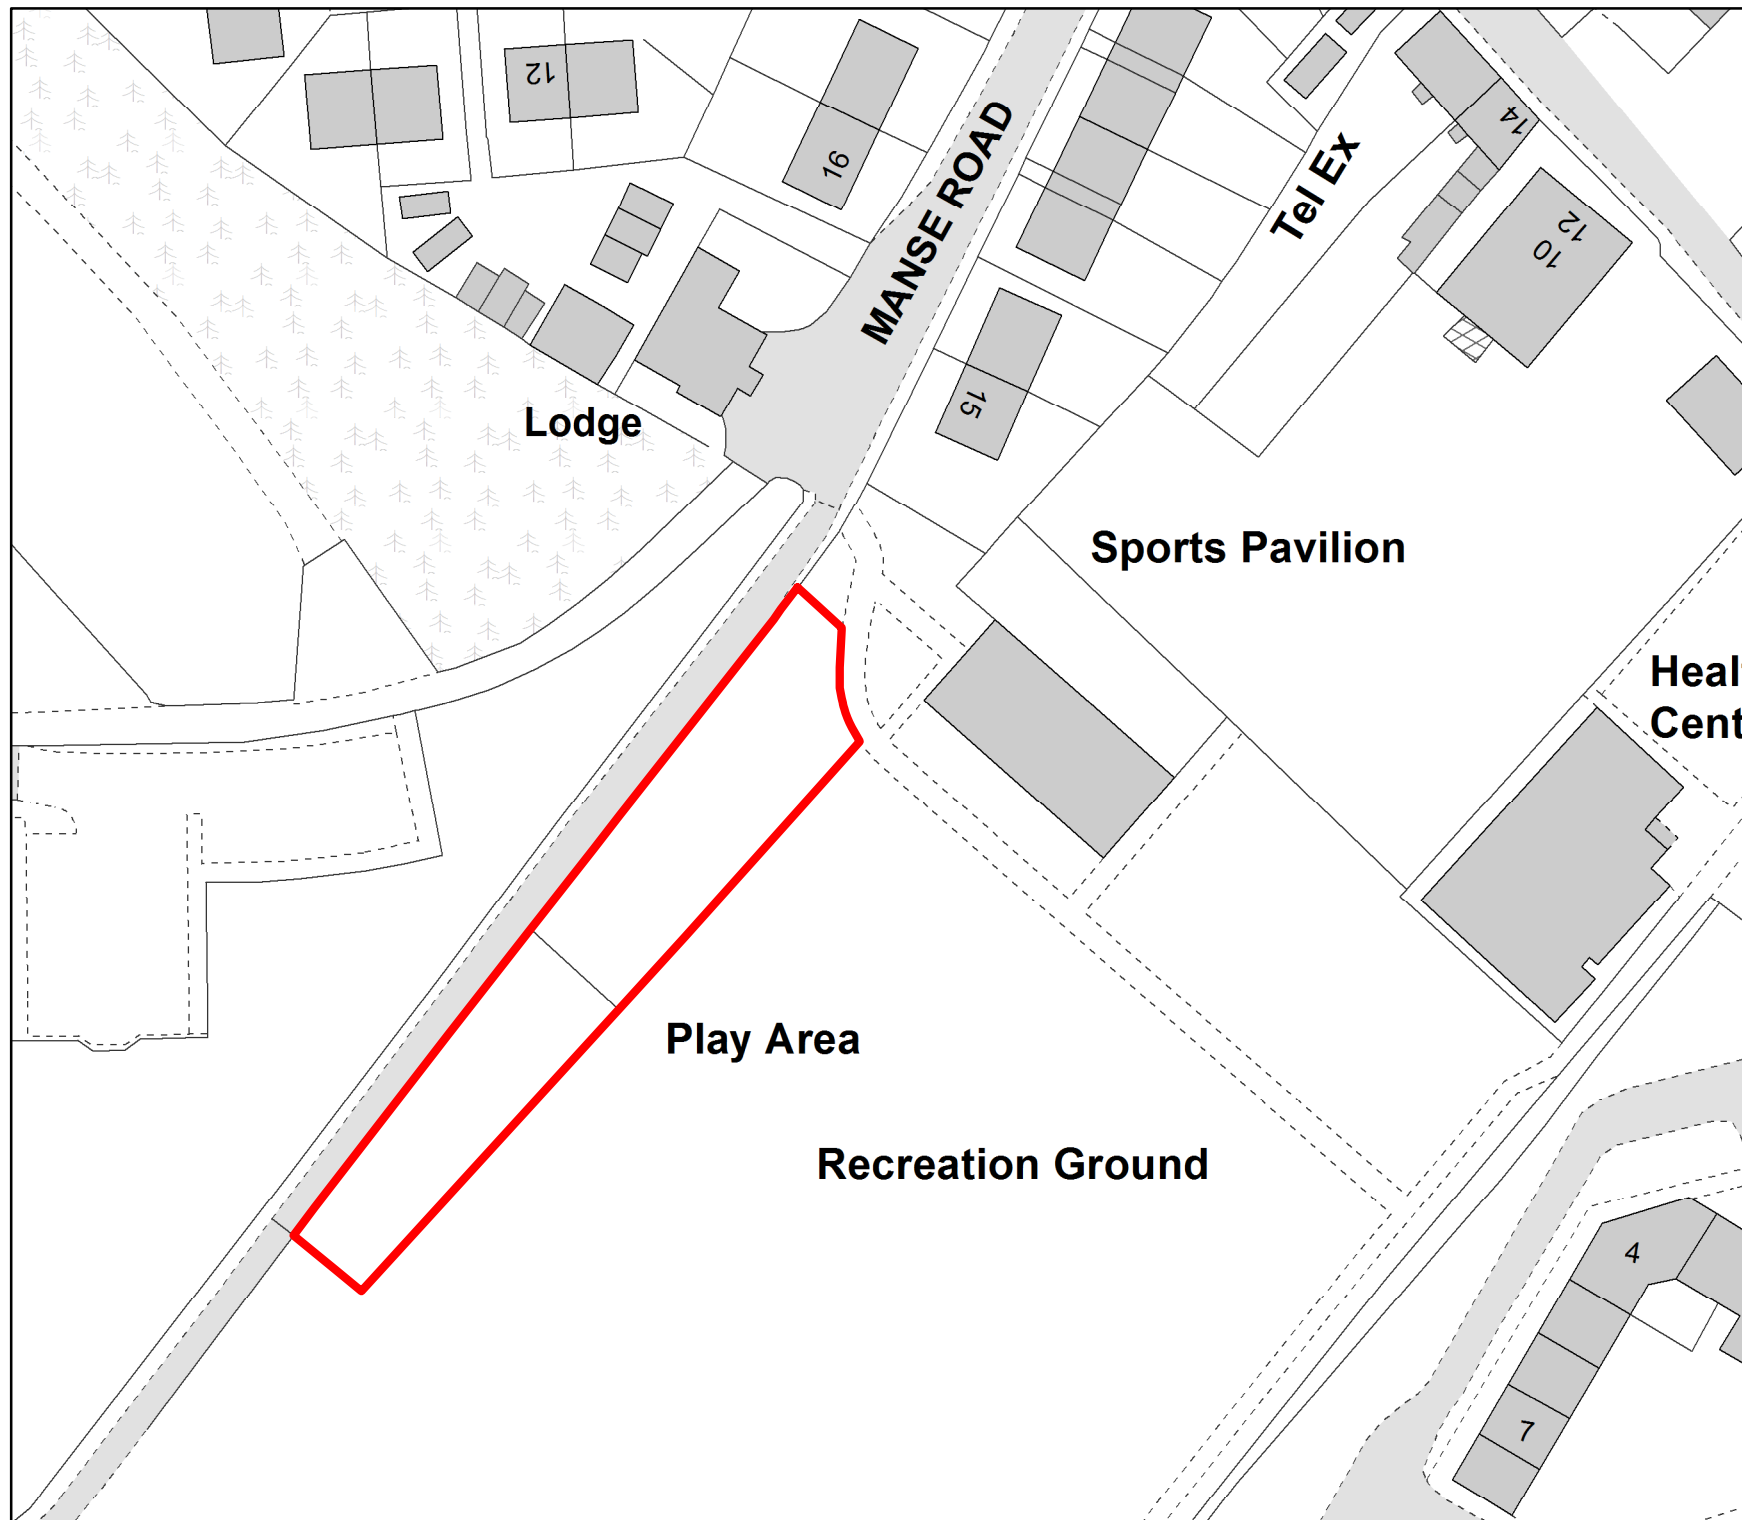

This map has been prepared by
Estate Management
Commercial Services
Crown Copyright all rights reserved.
Scottish Borders Council, Licence
100023423, 2019.



1:500




Site

**Land at
Lauder Public Toilets
The Avenue
Lauder**

Area: 19.53 sq m o.t.

UPRN: LD017/19

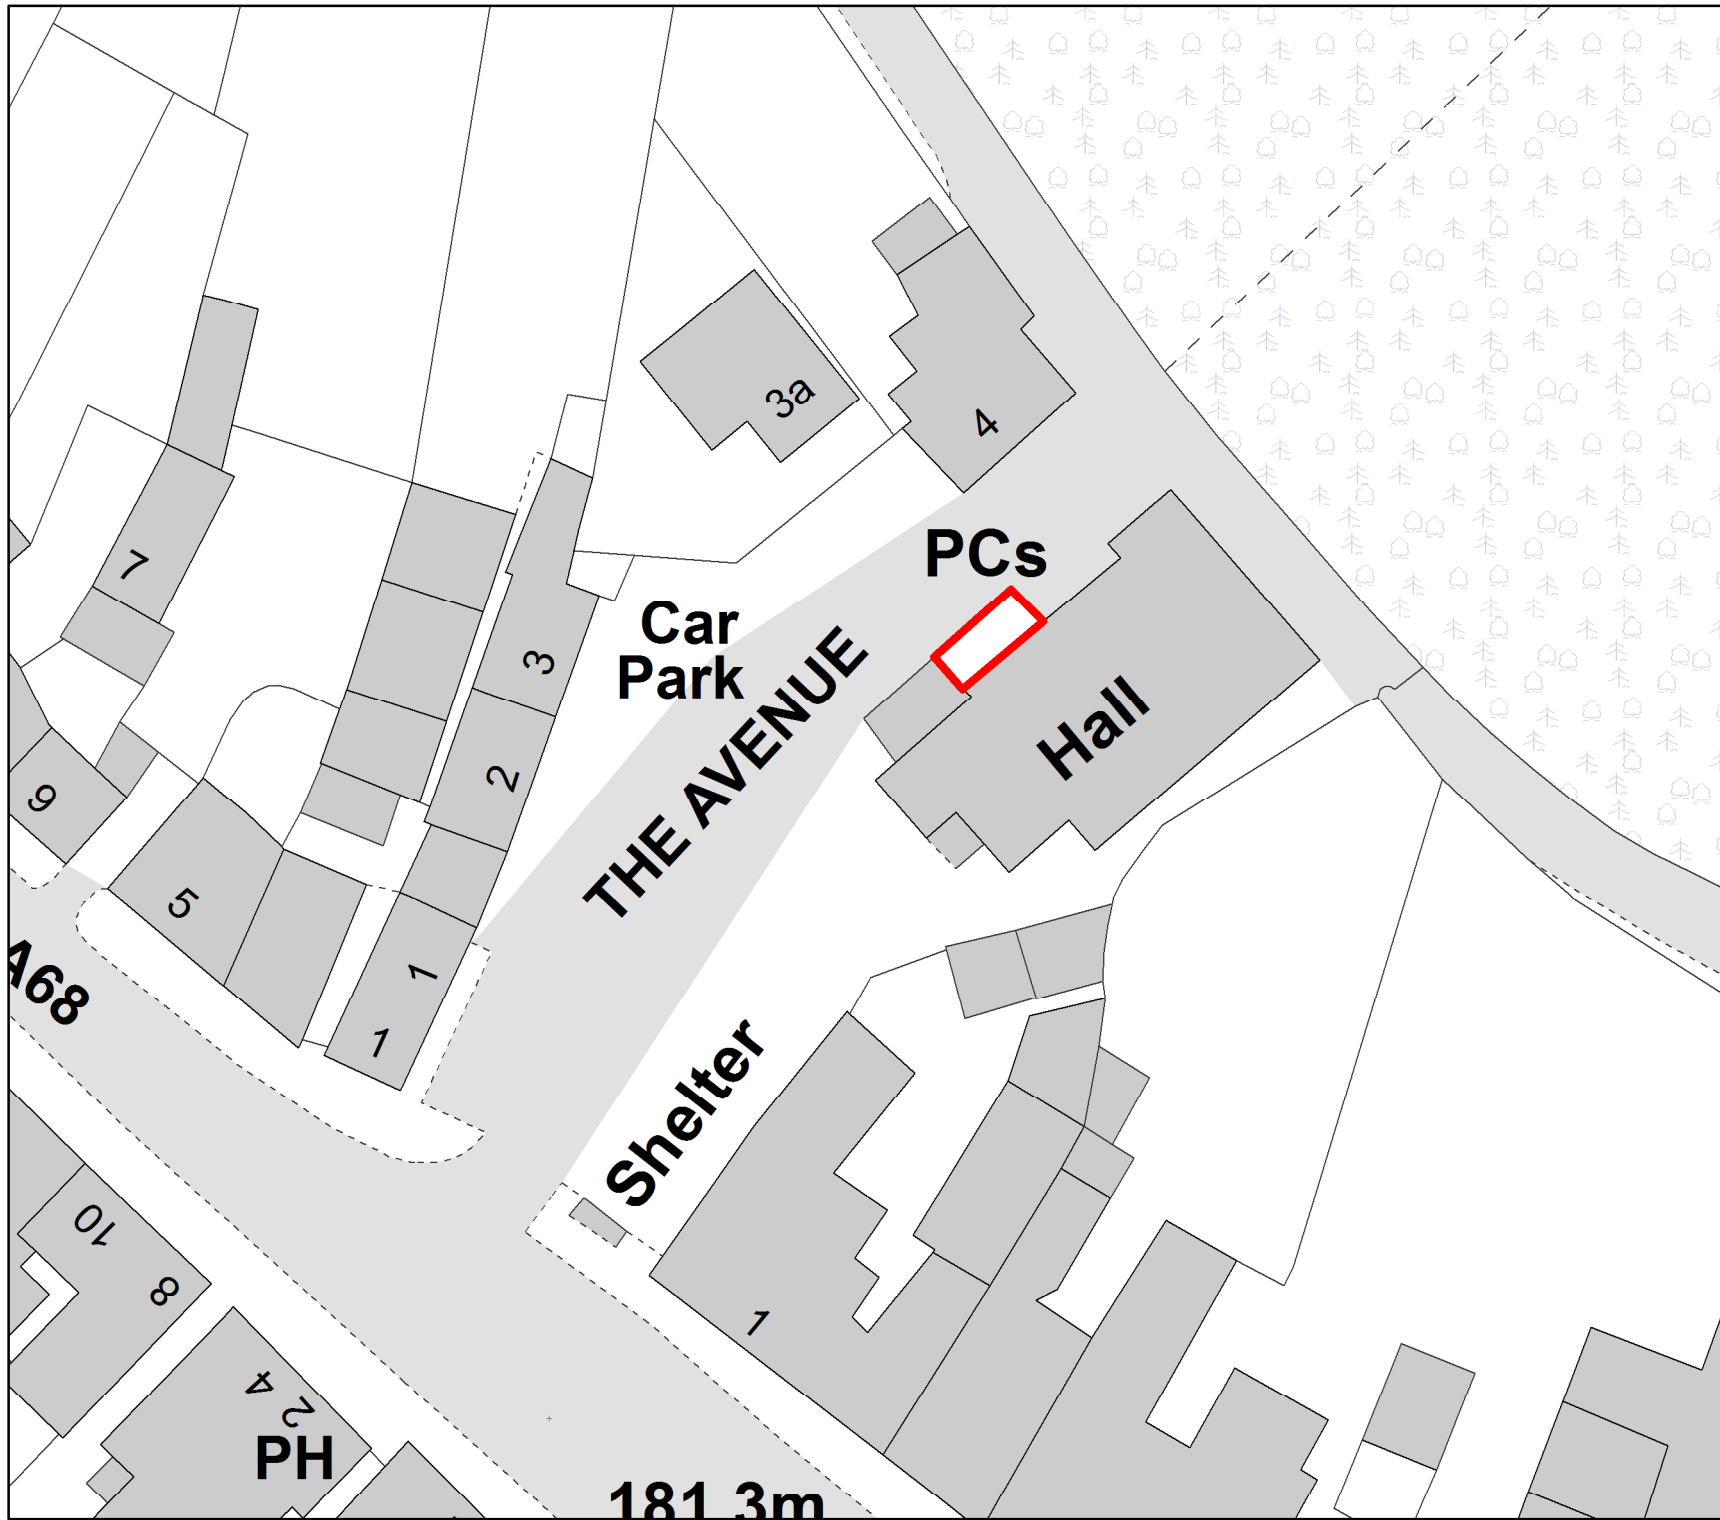

This map has been prepared by
Estate Management
Commercial Services
Crown Copyright all rights reserved.
Scottish Borders Council, Licence
100023423, 2019.



1:500




Site


**Land at
Lauder Village Hall
The Avenue
Lauder**

Area: 375.24 sq m o.t.

UPRN: LD017/18

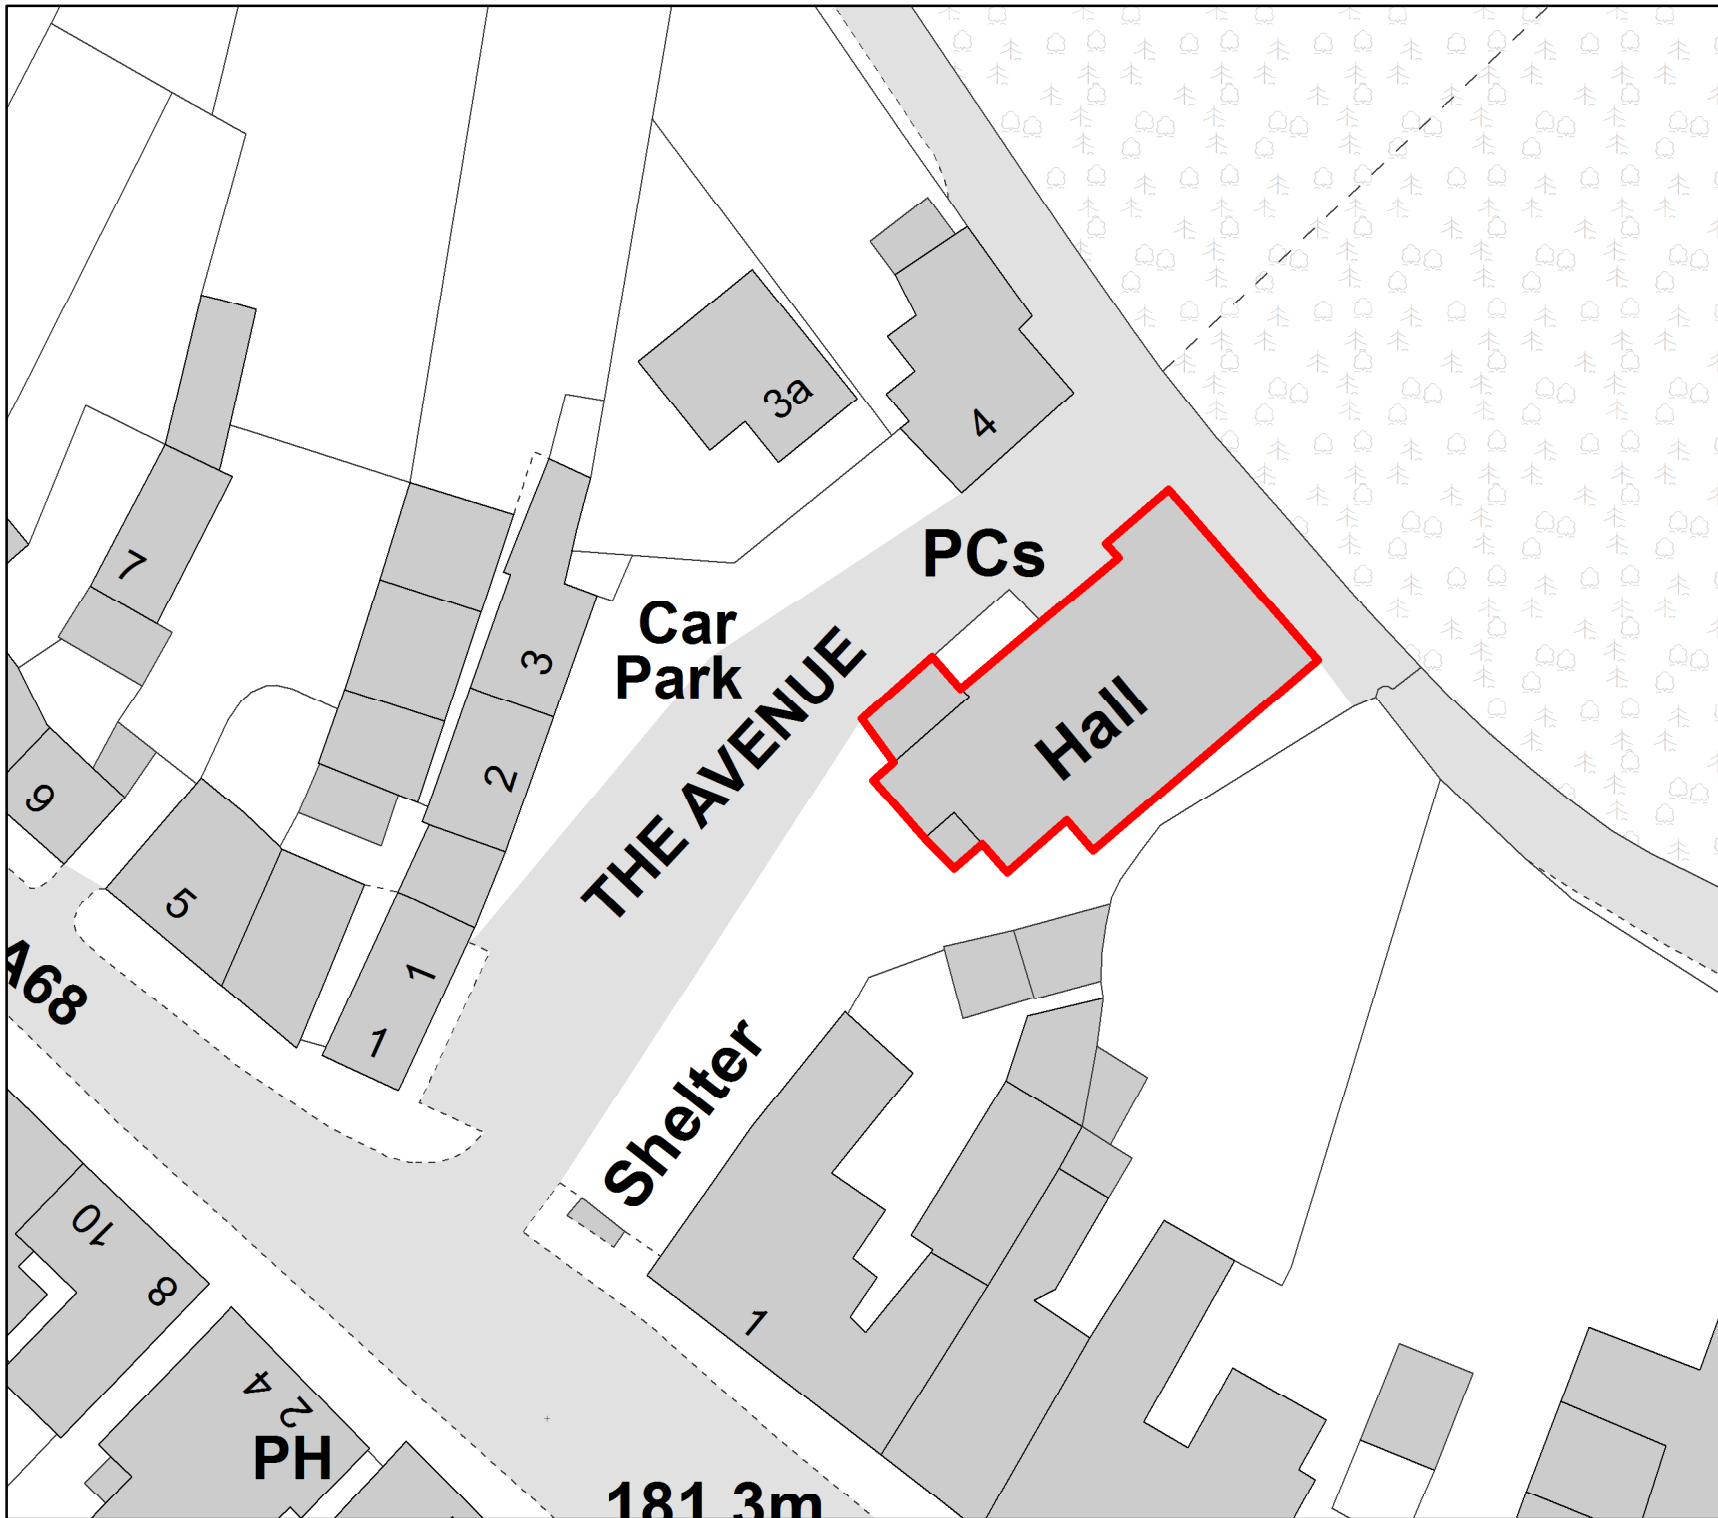

This map has been prepared by
Estate Management
Commercial Services
Crown Copyright all rights reserved.
Scottish Borders Council, Licence
100023423, 2019.

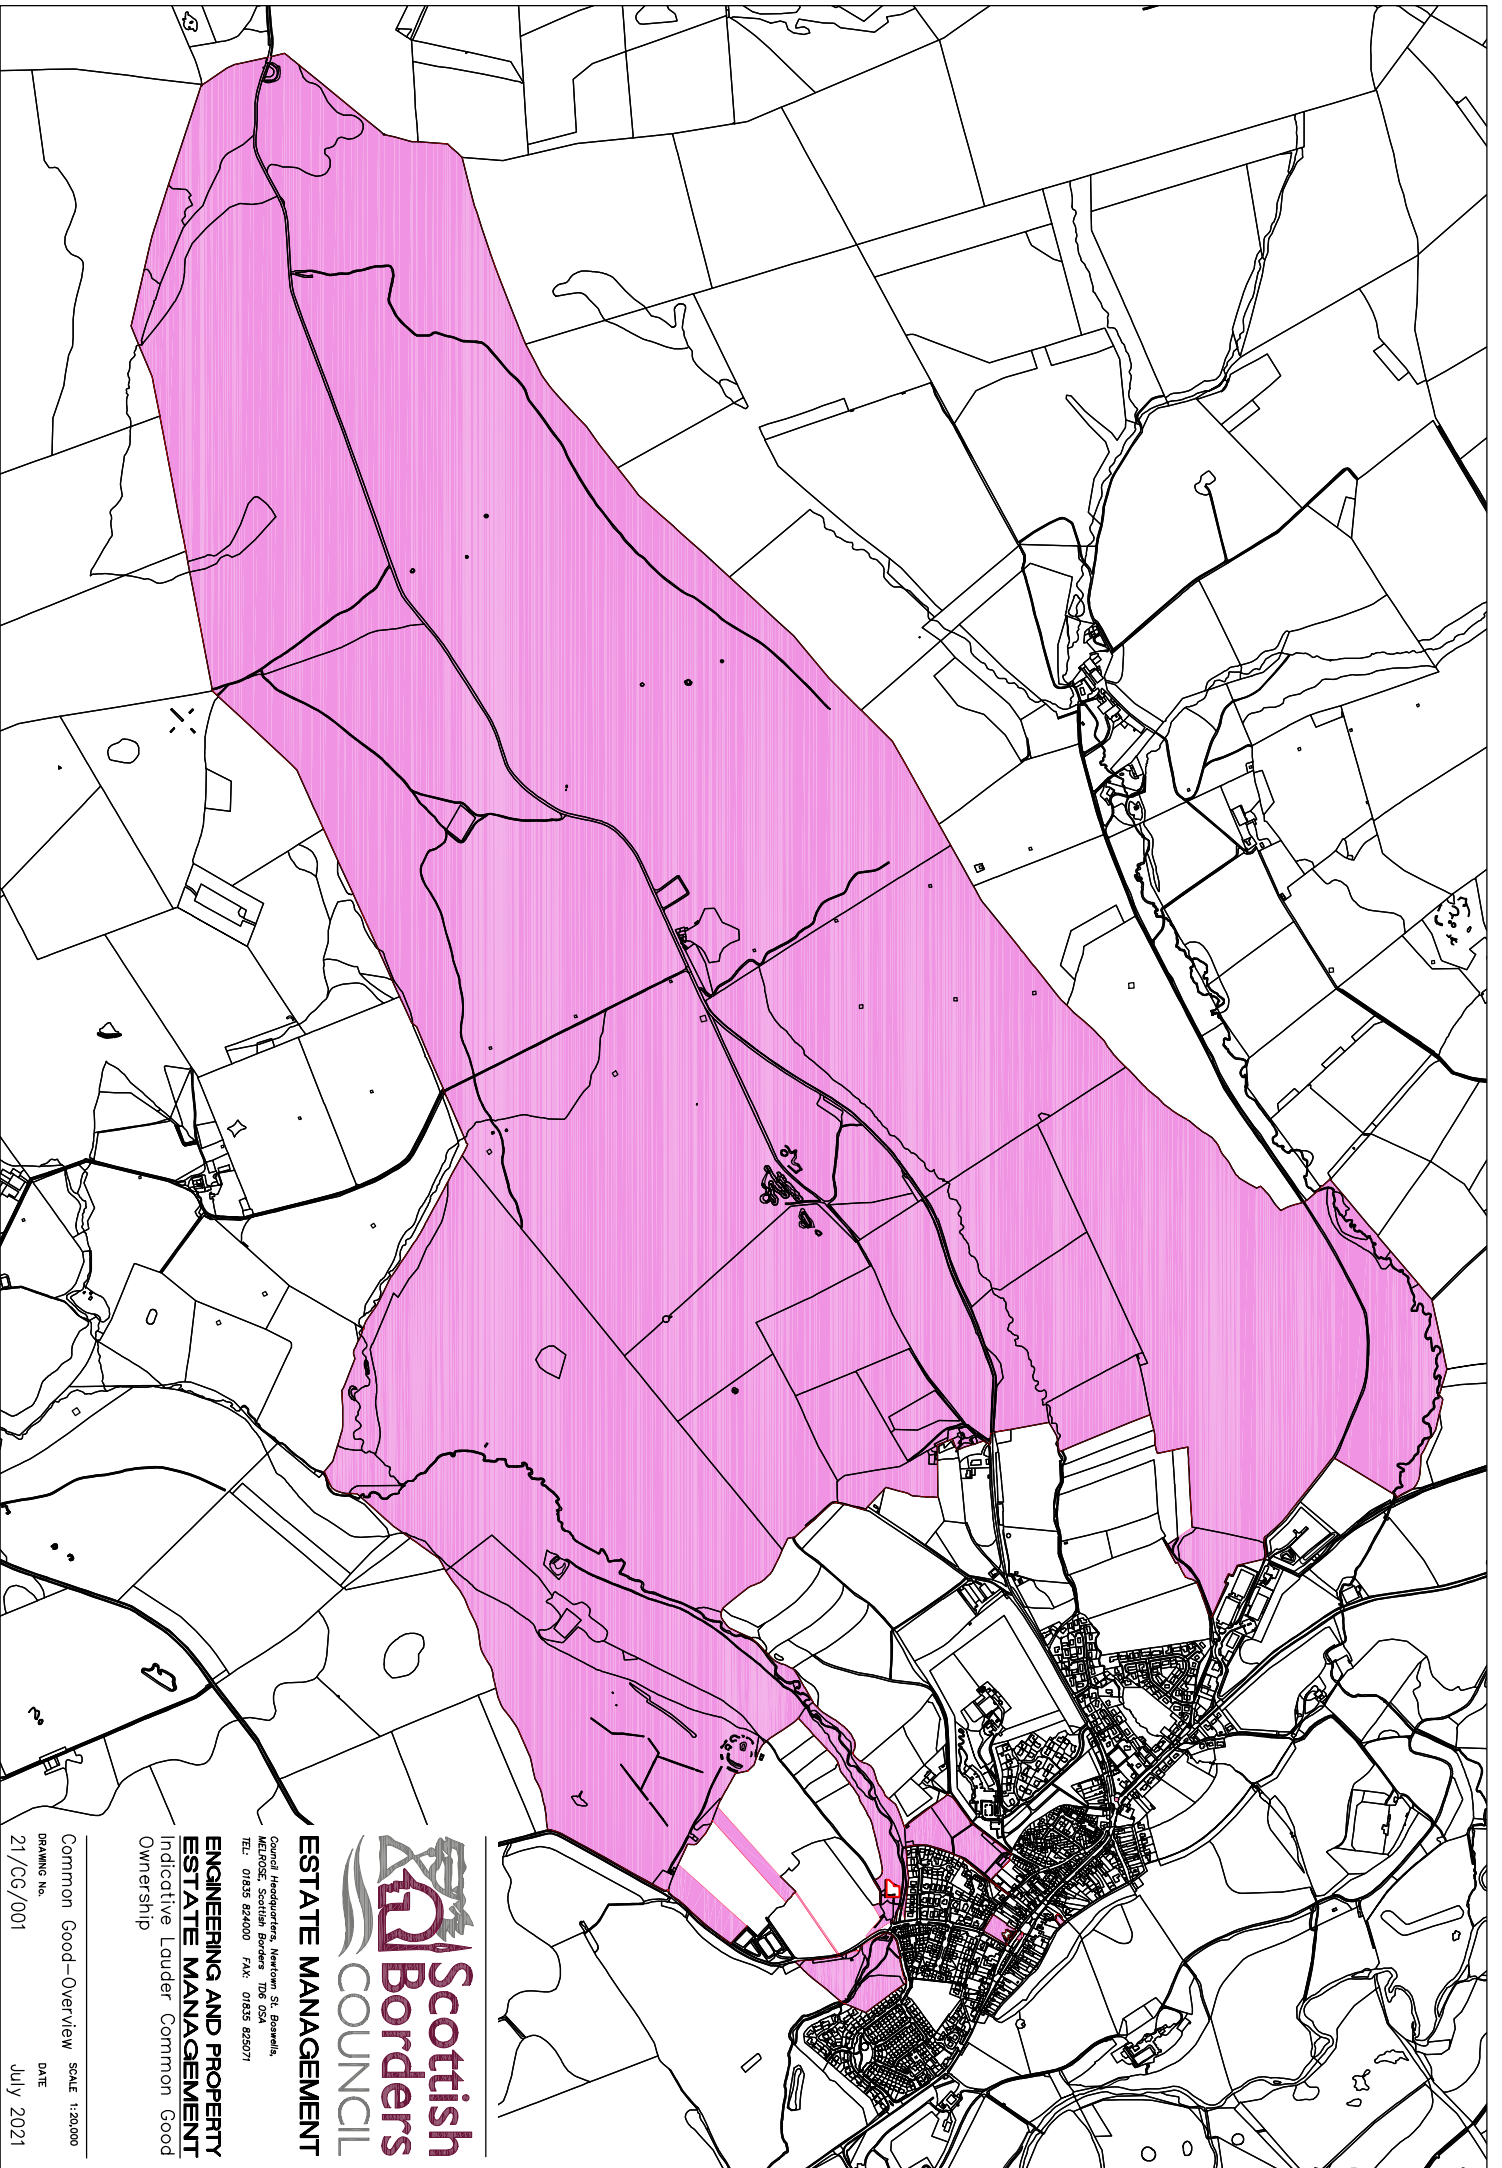


ESTATE MANAGEMENT

**ENGINEERING AND PROPERTY
ESTATE MANAGEMENT**
Indicative Lauder Common Good
Ownership

Council Headquarters, Newtown St. Boswells,
Melrose, Scottish Borders TD6 0SA
TEL: 01835 824000 FAX: 01835 823071

Common Good – Overview SCALE 1:20,000
DRAWING No. DATE
21/CG/001 July 2021

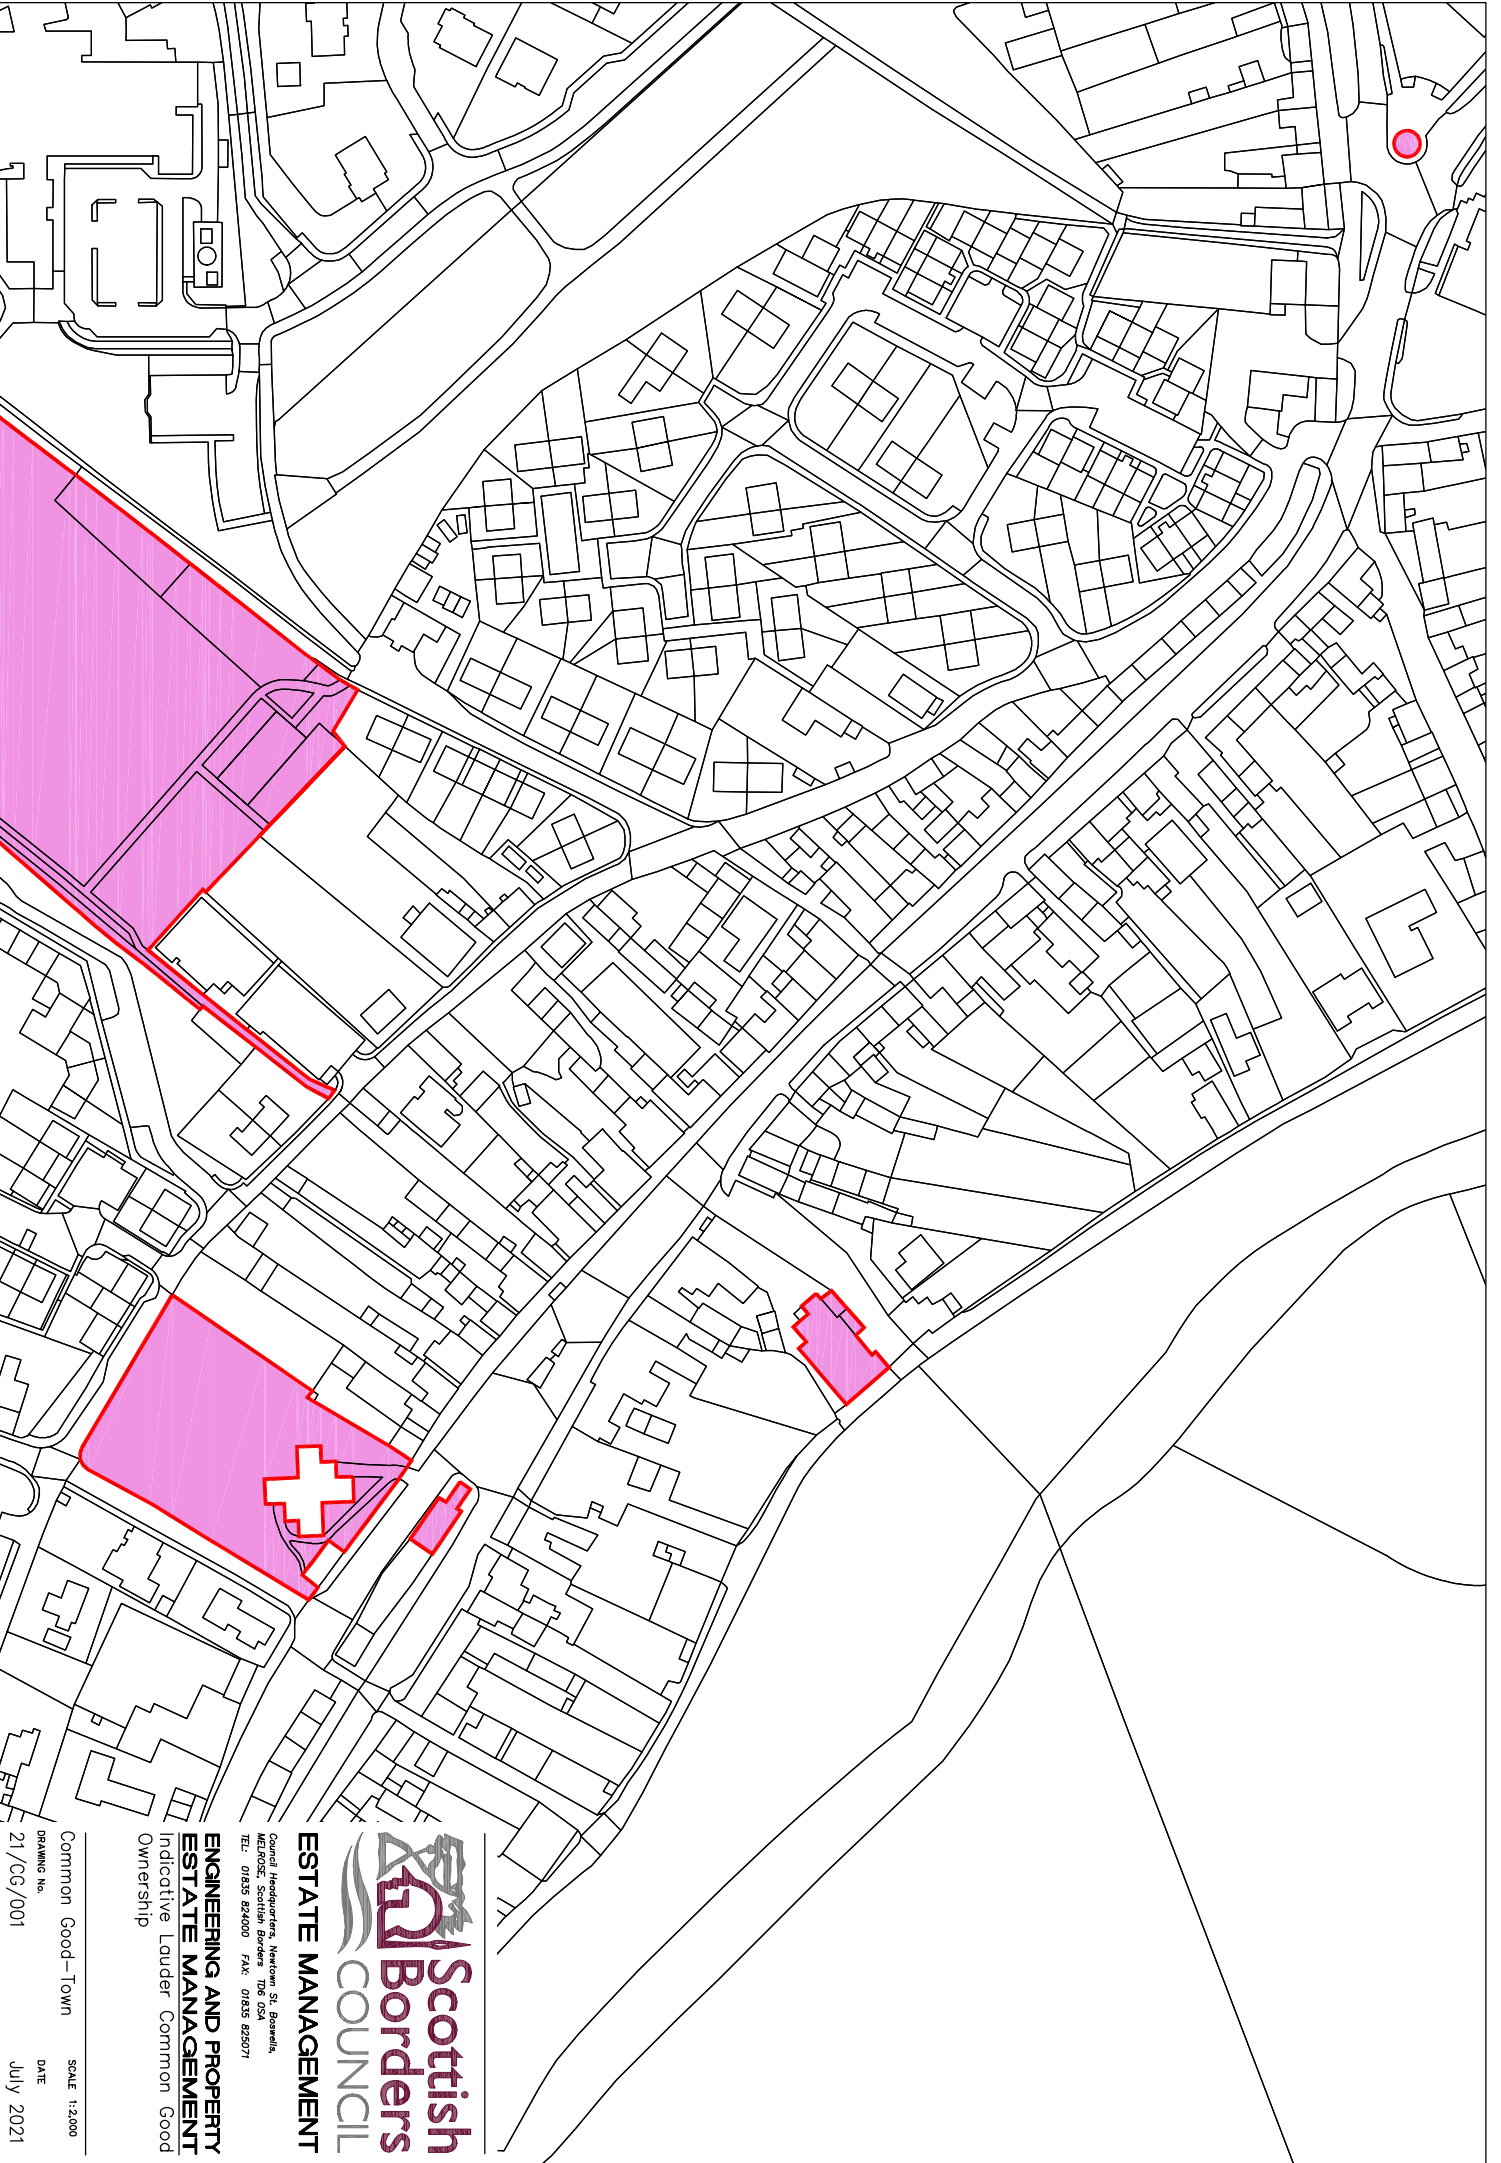


ESTATE MANAGEMENT

Council Headquarters, Newtown St. Boswells,
MELROSE, Scottish Borders TD6 5SA
TEL: 01835 824000 FAX: 01835 823071

**ENGINEERING AND PROPERTY
ESTATE MANAGEMENT**
Indicative Lauder Common Good
Ownership

Common Good – Town
DRAWING No. 21/CG/001
SCALE 1:2,000
DATE July 2021

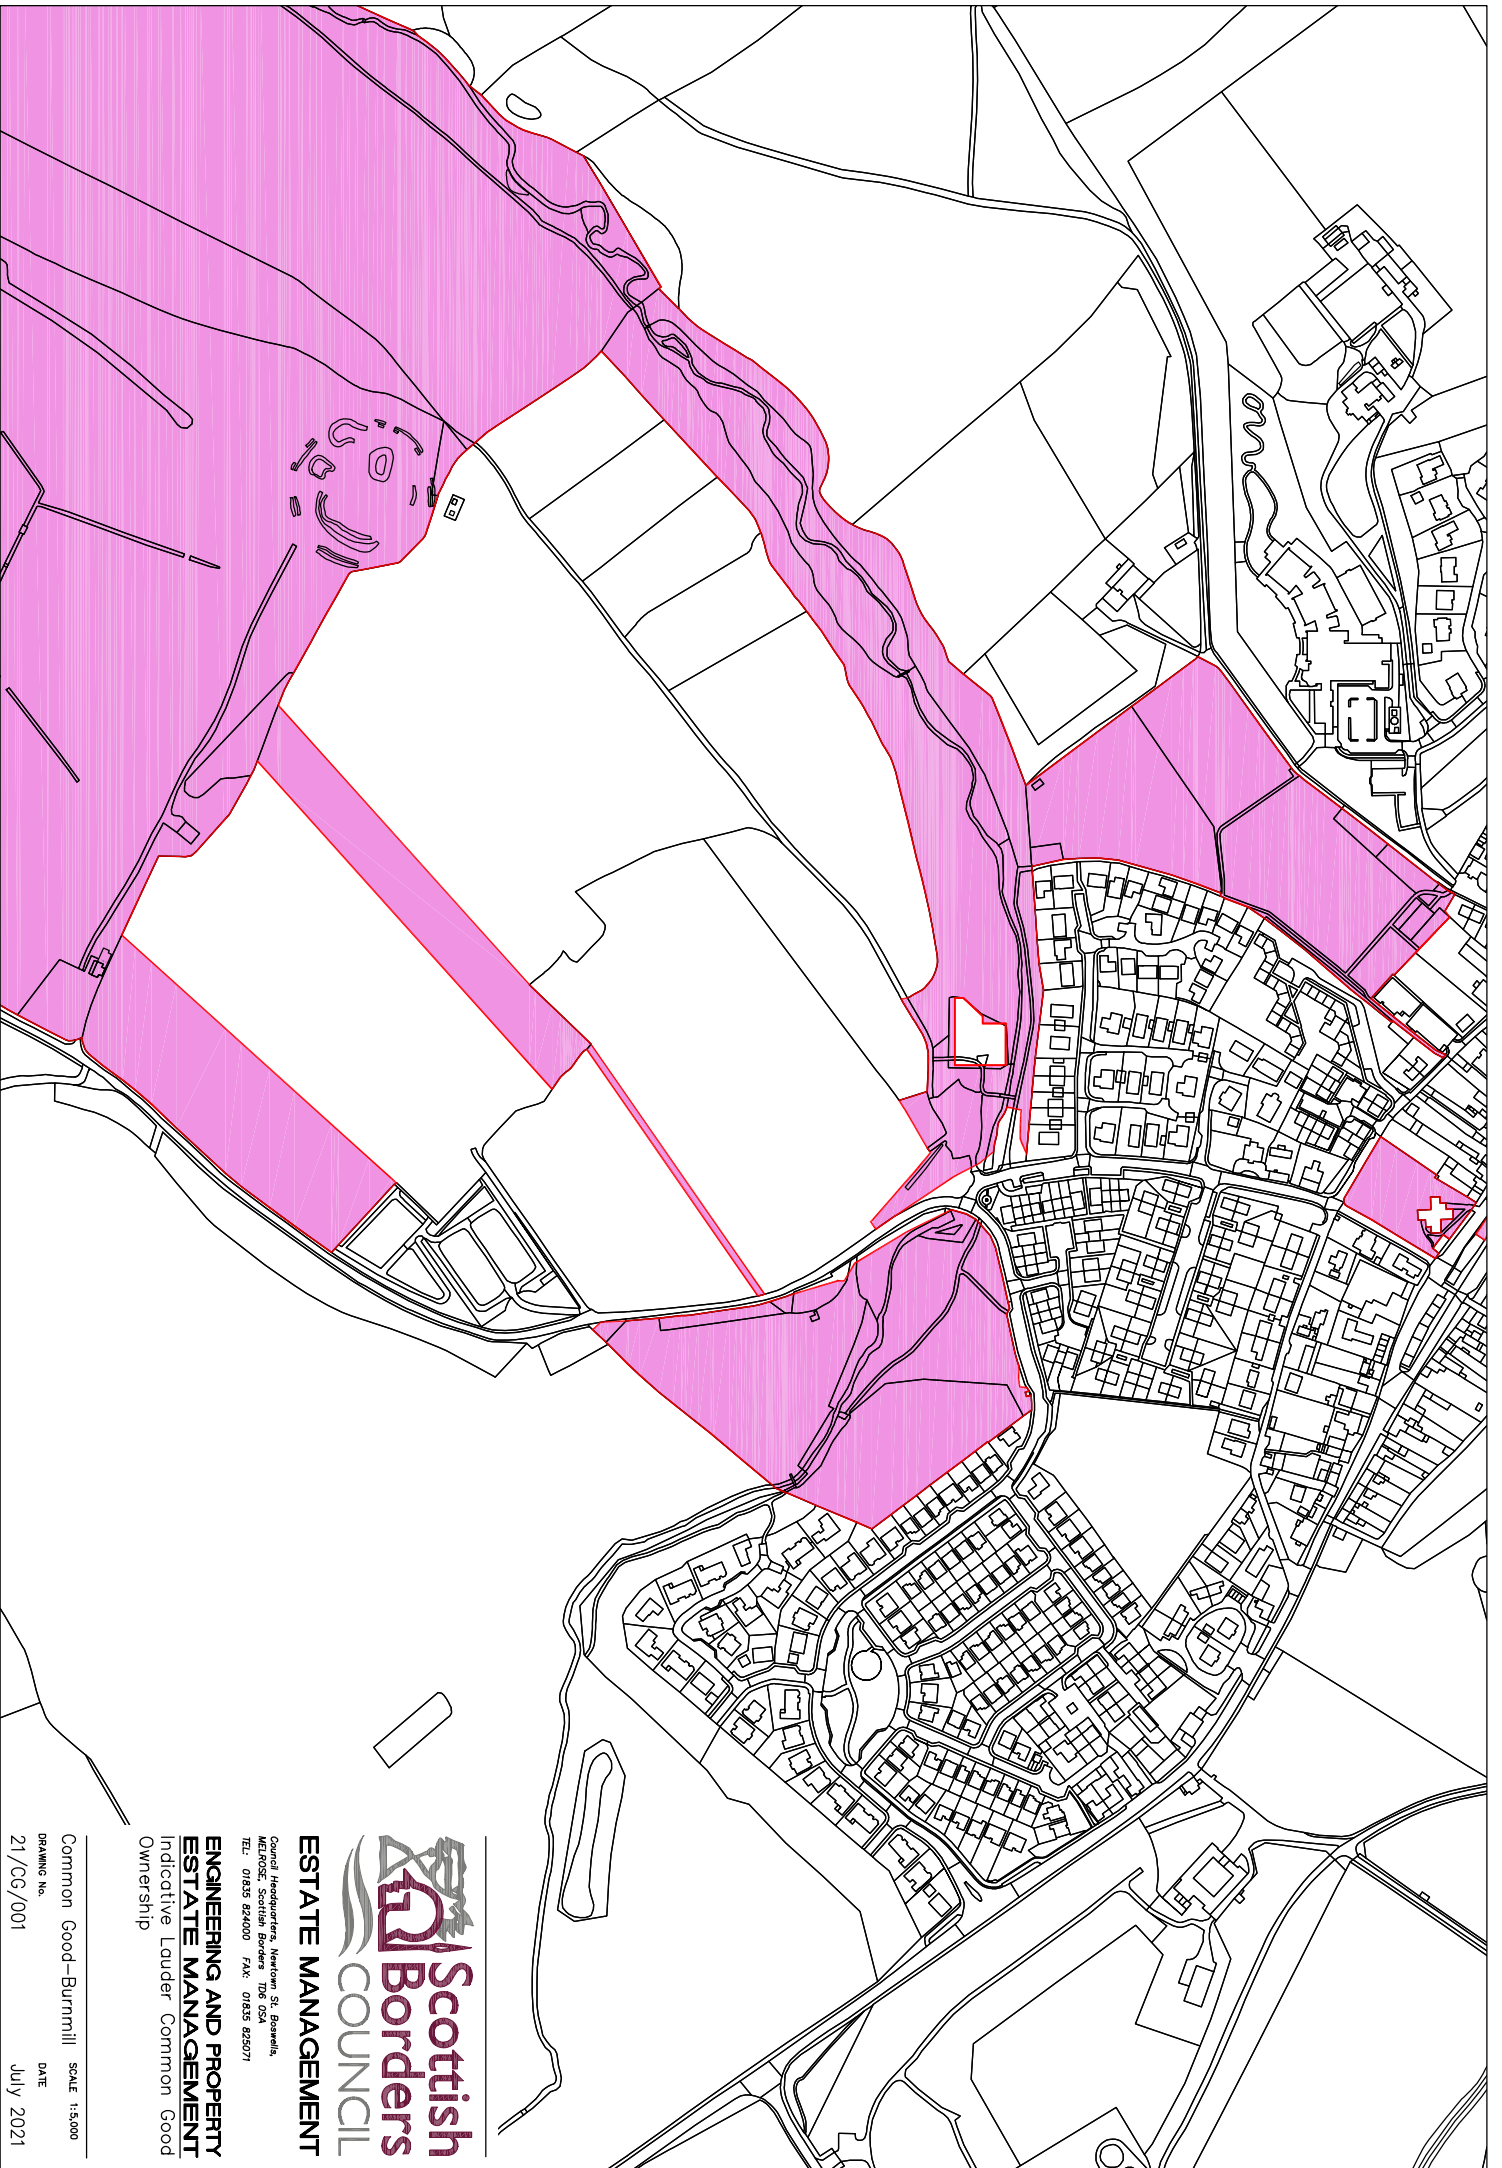

ESTATE MANAGEMENT

Council Headquarters, Newtown St. Boswells,
Melrose, Scottish Borders TD6 0SA
TEL: 01835 824000 FAX: 01835 823071

**ENGINEERING AND PROPERTY
ESTATE MANAGEMENT**
Indicative Lauder Common Good
Ownership

Common Good—Burrmill SCALE 1:15,000
DRAWING No. DATE
21/CG/001 July 2021