




Car Park


Ladhope Drive Car
Park
Ladhope Drive
Galashiels

Area: 319.73 sq. m o.t.

UPRN: GL006/06

This map has been prepared by
Estate Management
Commercial Services
Crown Copyright all rights reserved.
Scottish Borders Council, Licence
100023423, 2019.

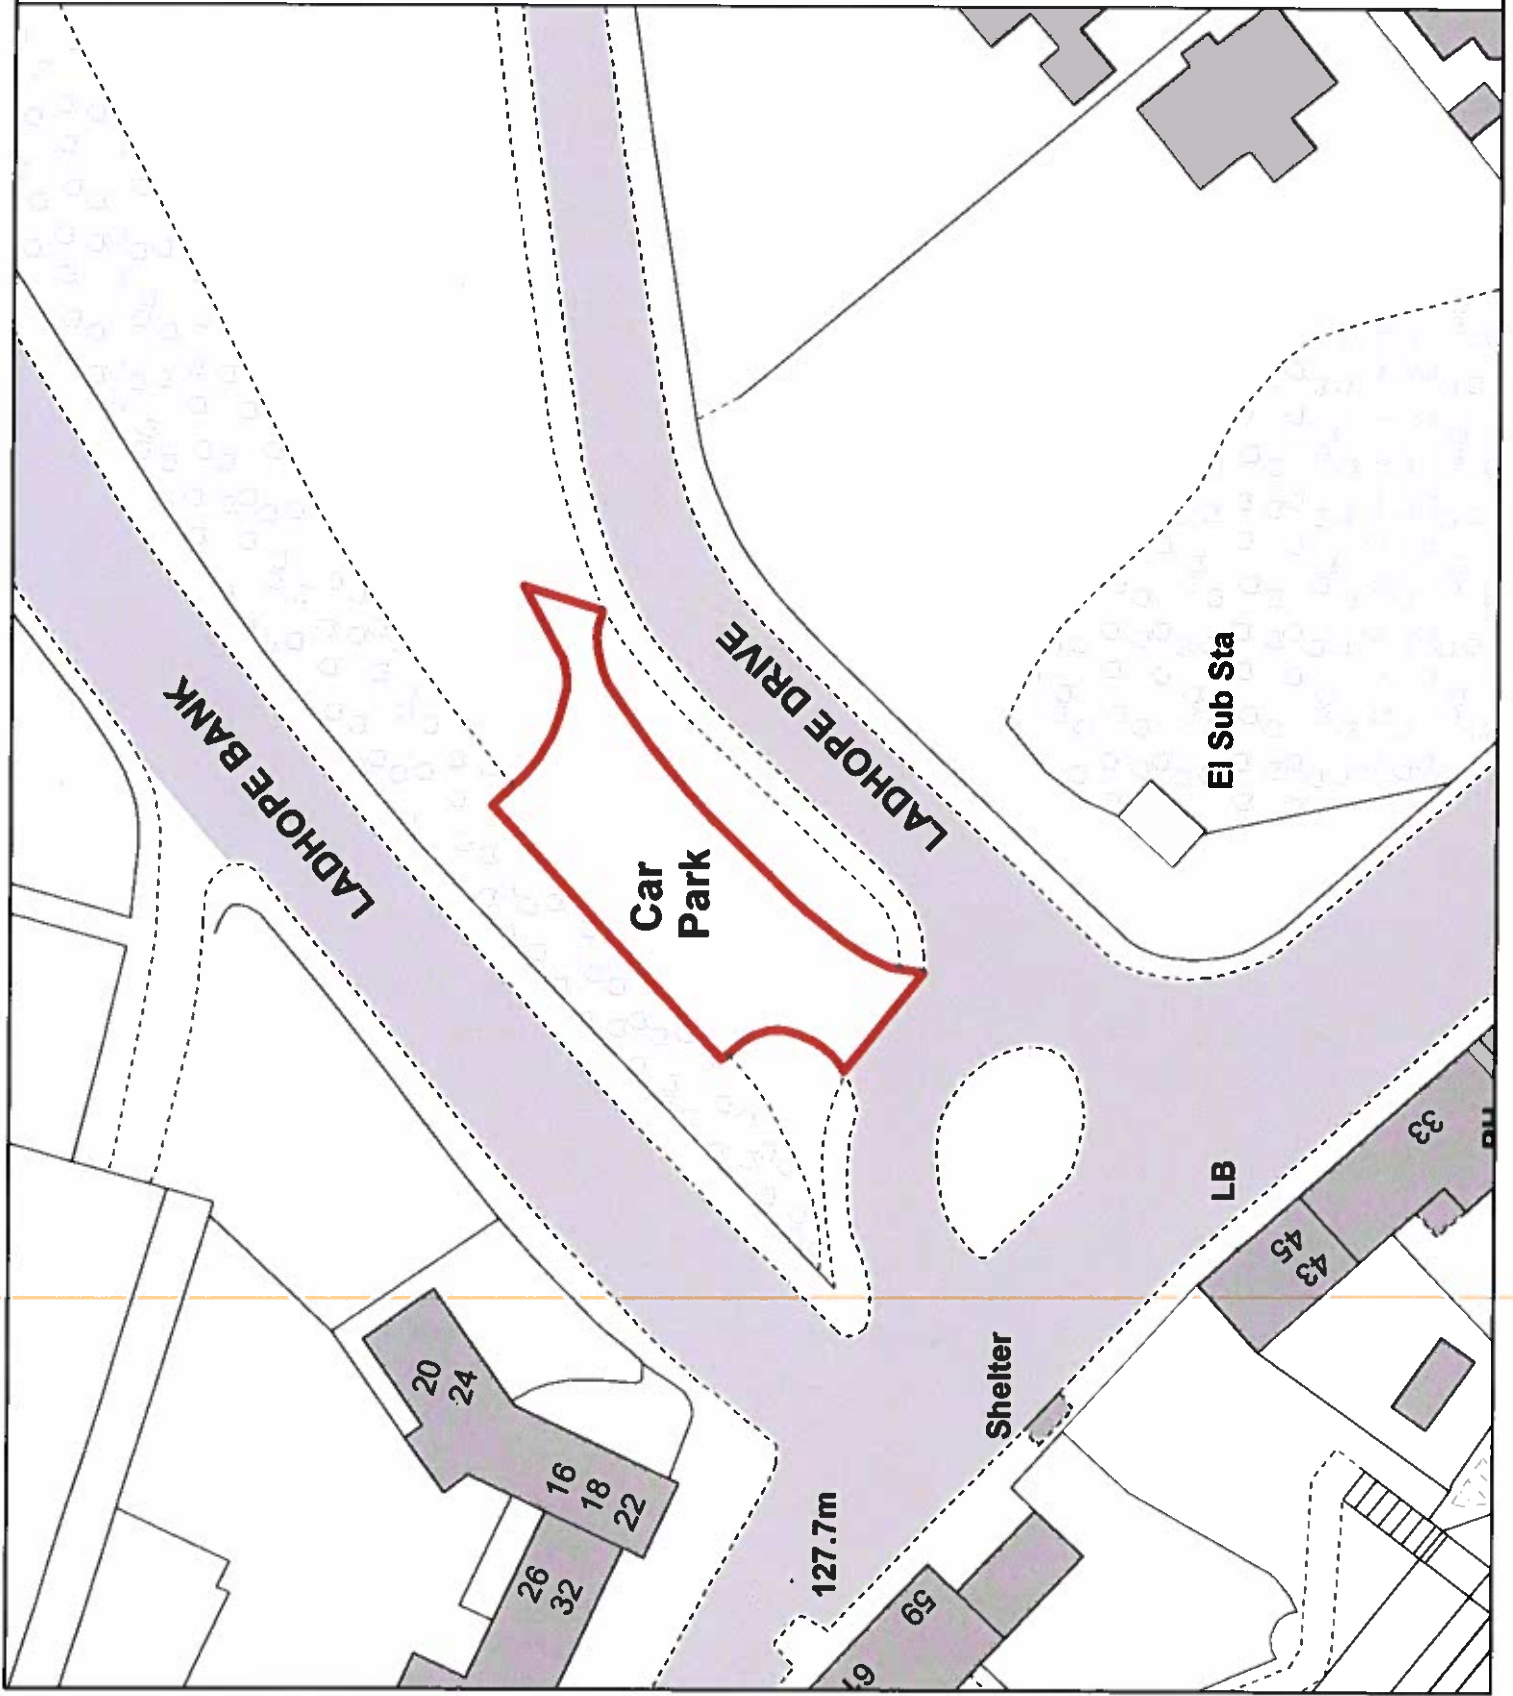

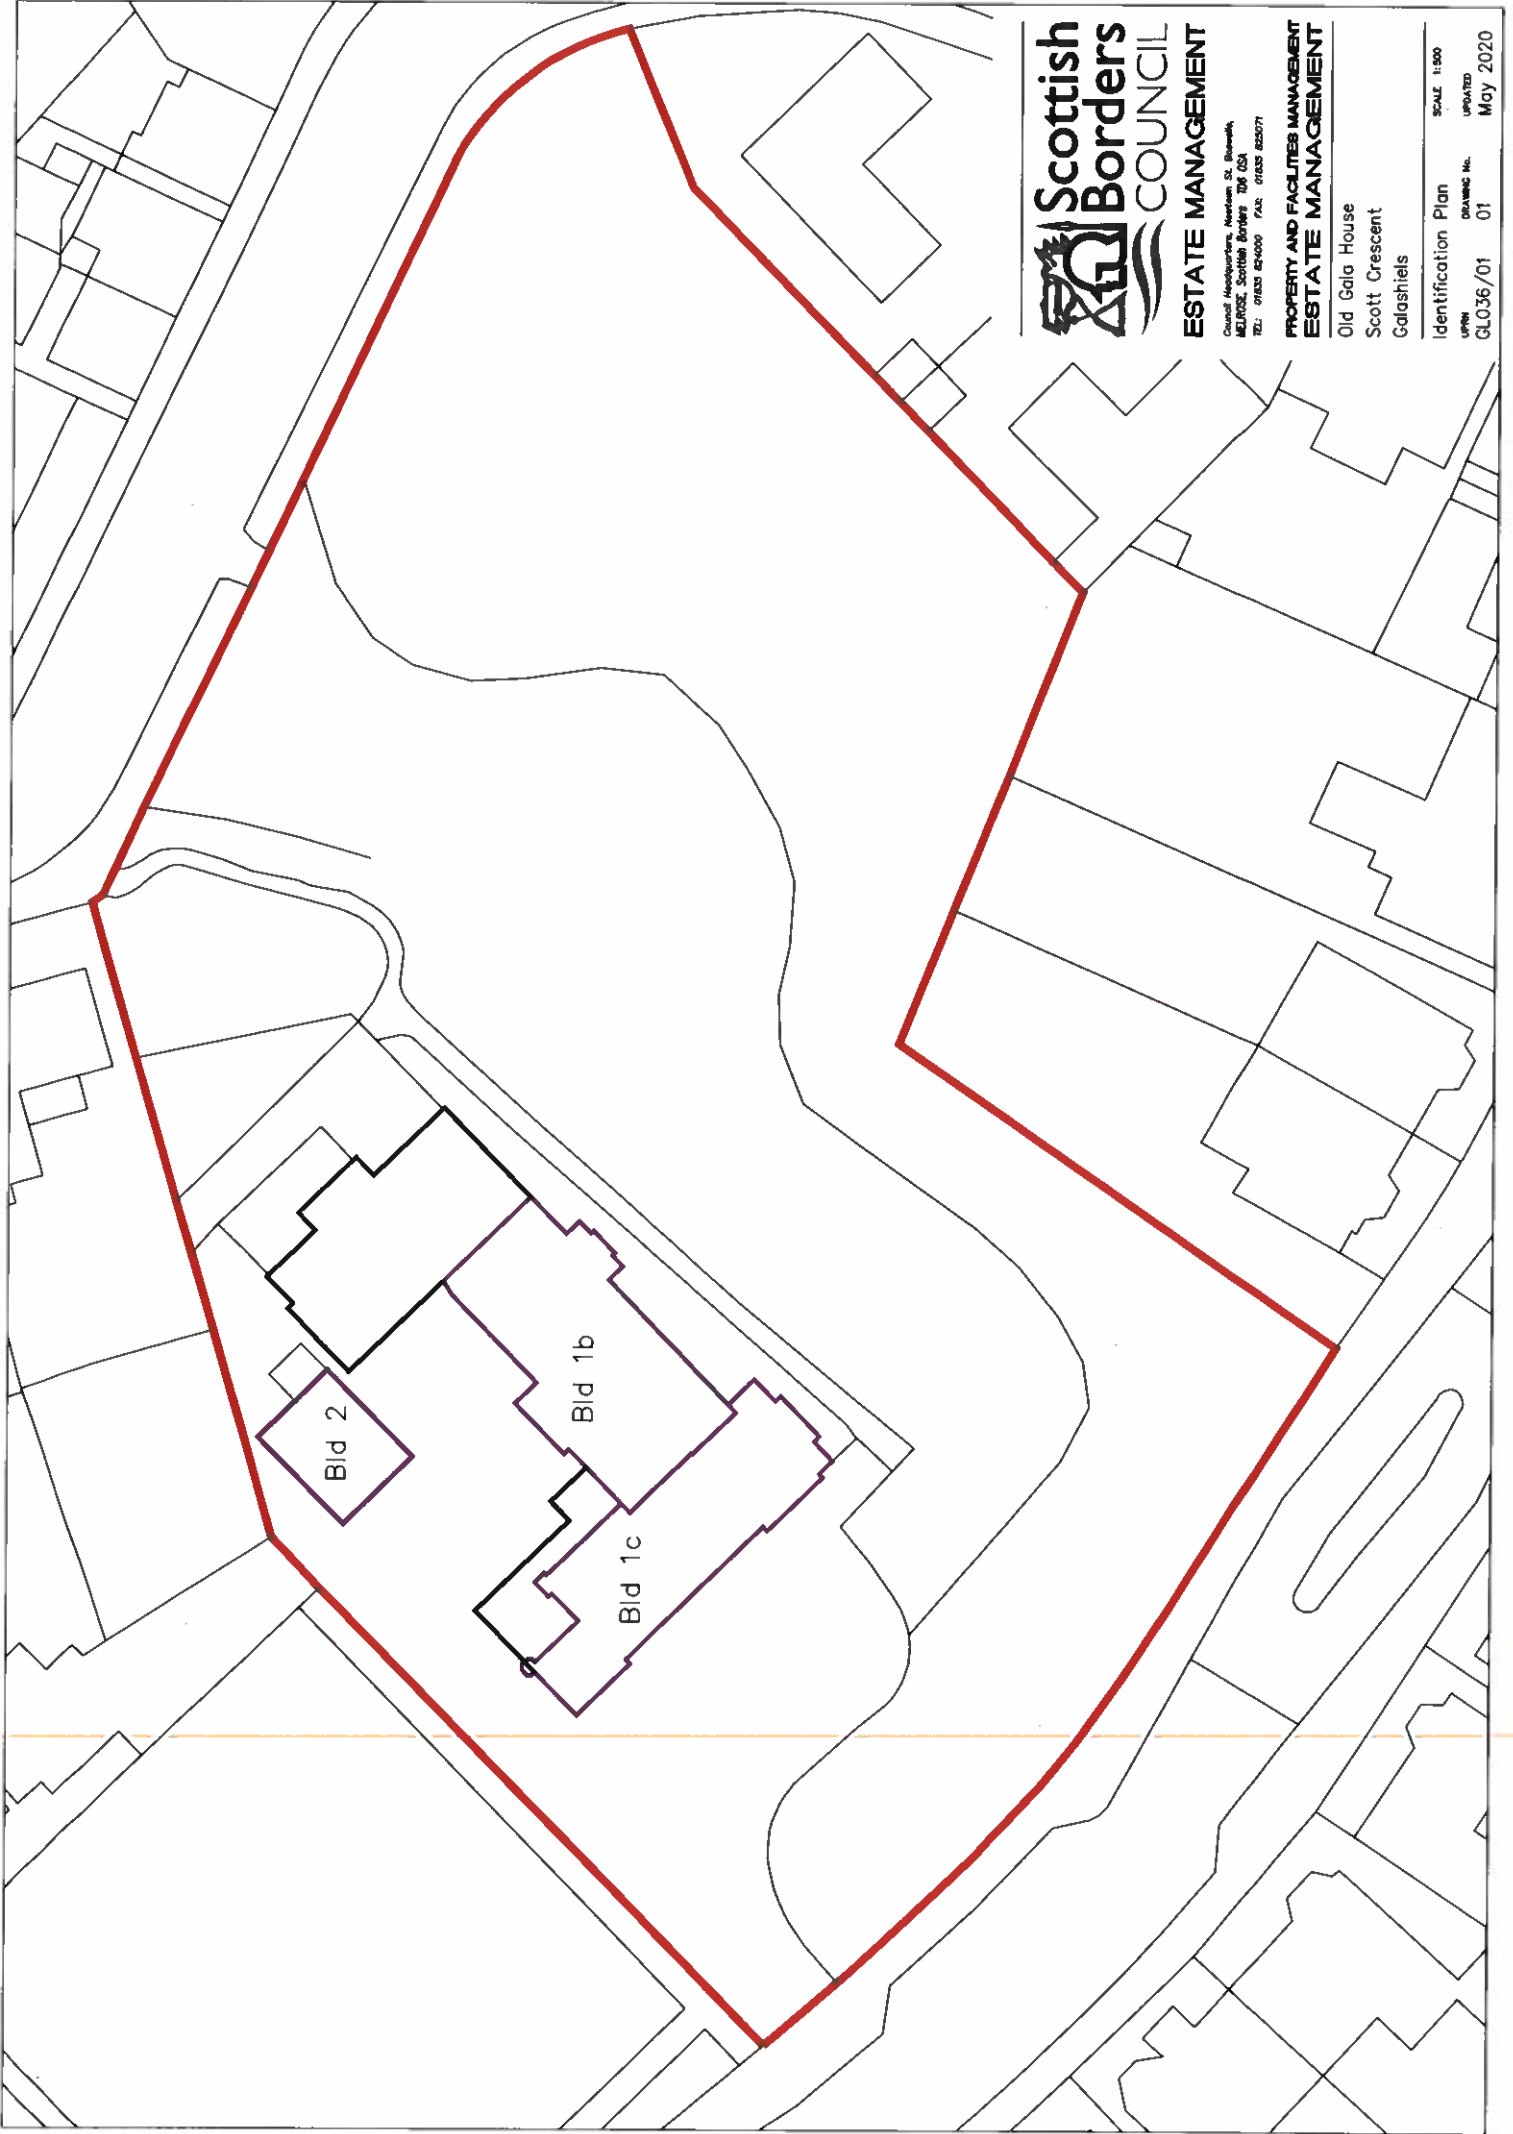


ESTATE MANAGEMENT




Council Headquarters, Newburn St, Dumfries,
ML10 2SE, Scottish Borders TD9 0SA
TEL: 01833 824000 FAX: 01833 825077

**PROPERTY AND FACILITIES MANAGEMENT
ESTATE MANAGEMENT**

Old Gdla House
Scott Crescent
Galashiels

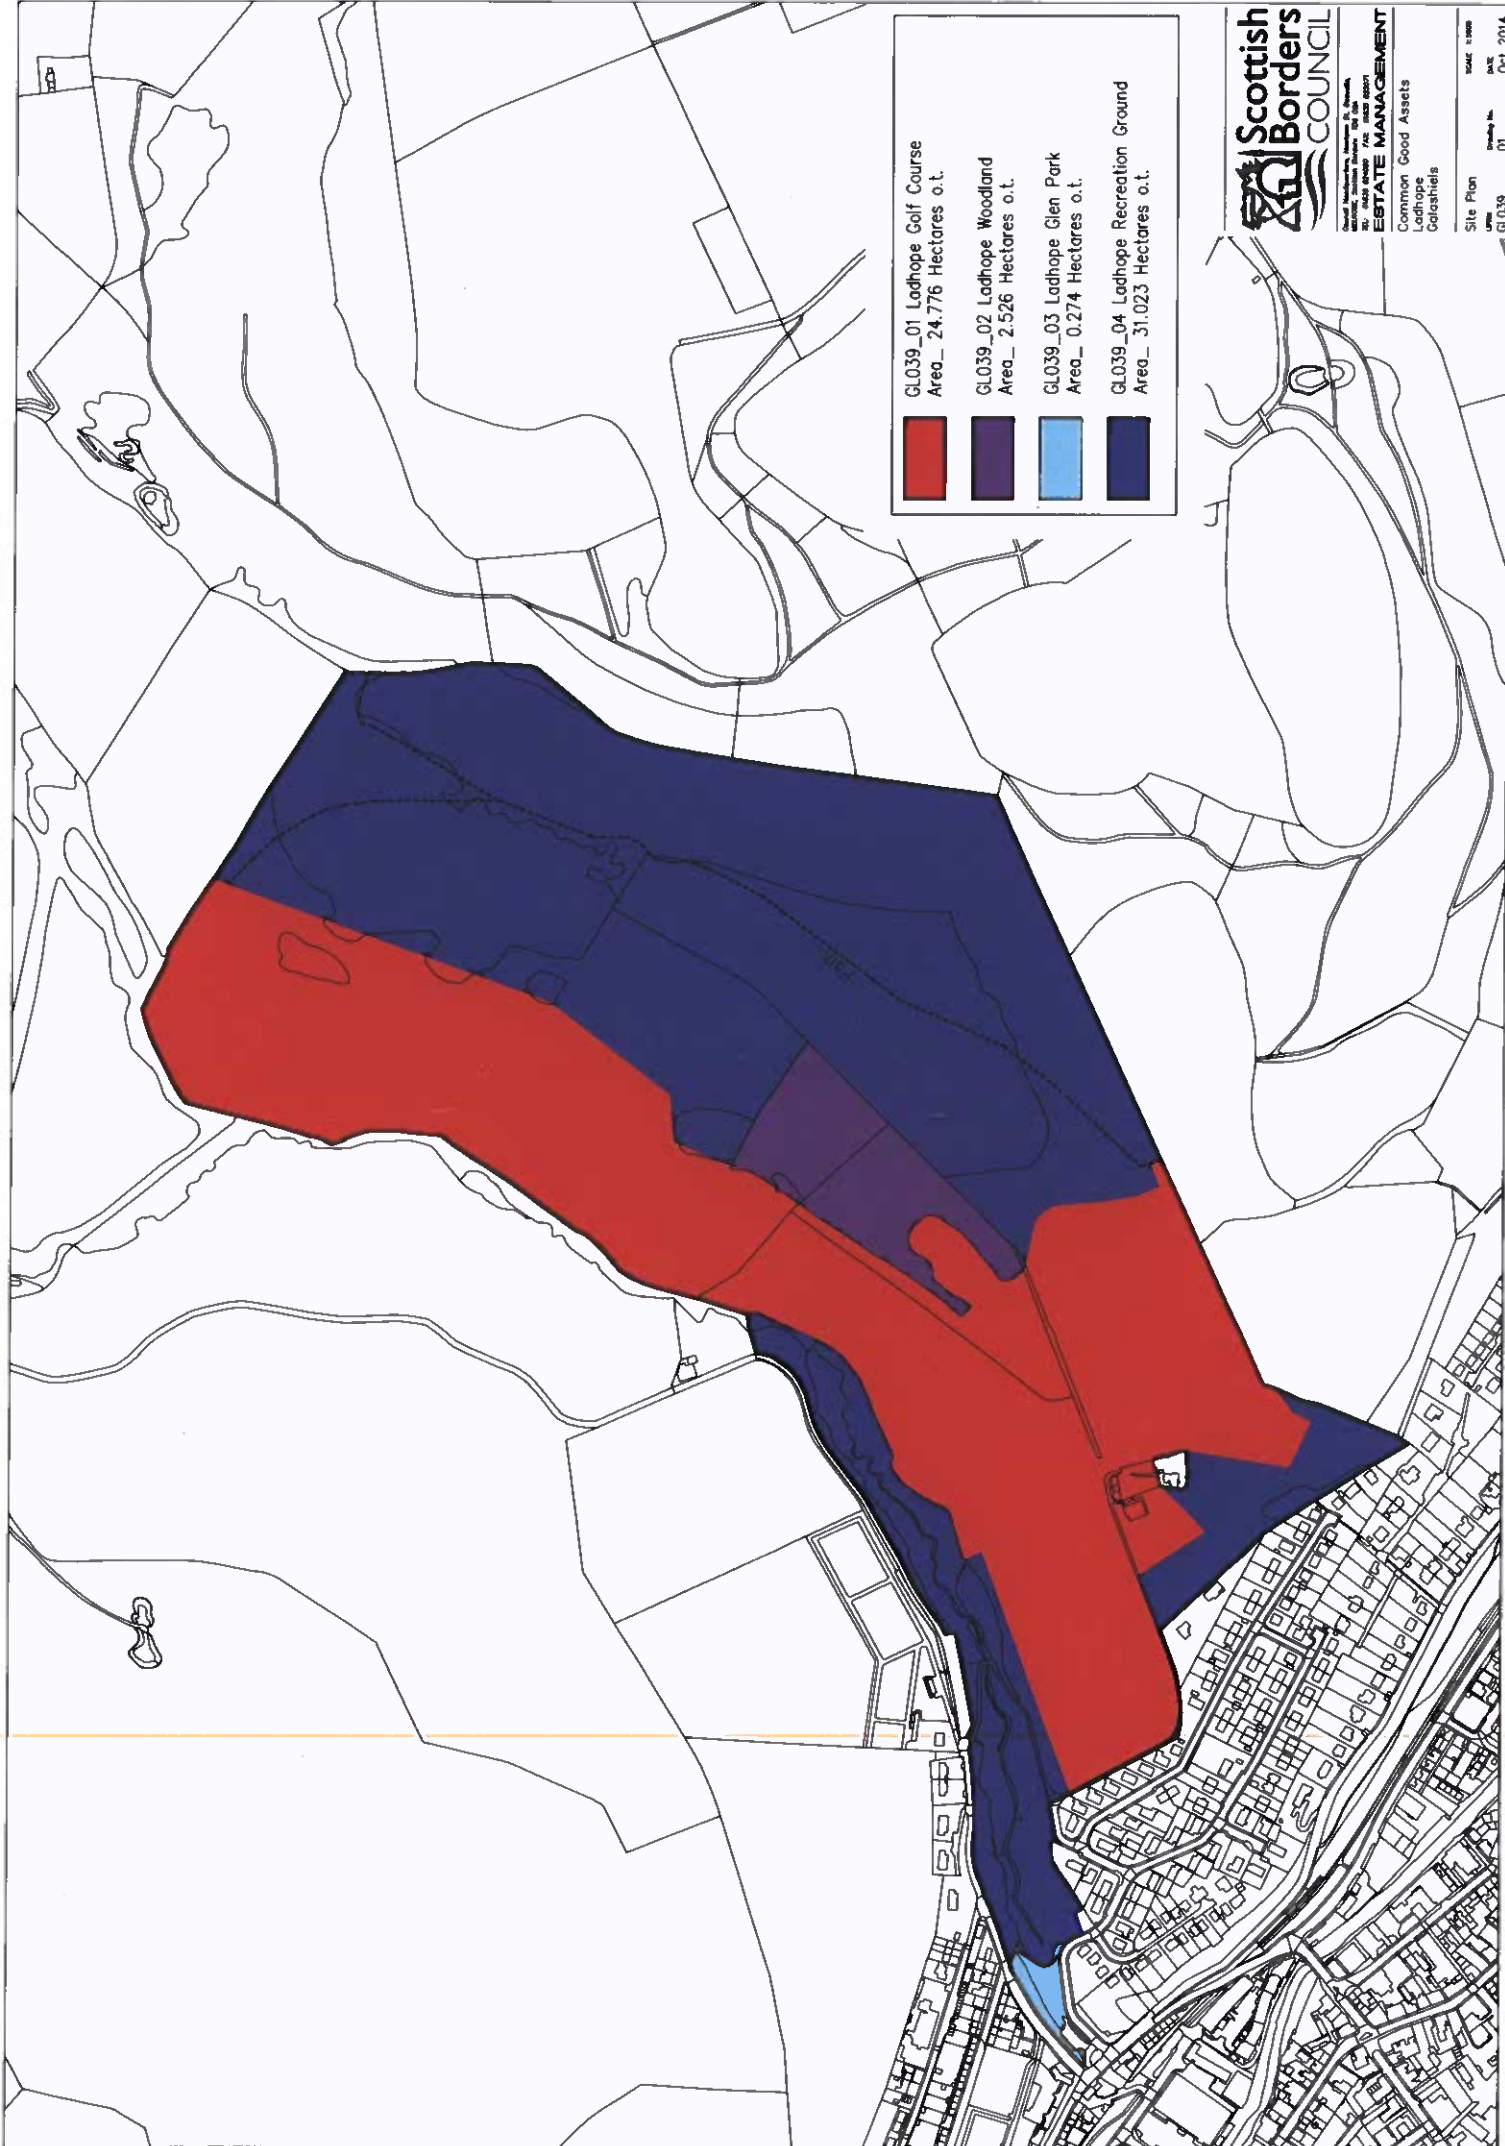Identification Plan
UPRN GLO36/01 01
SCALE 1:500
DRAWING No. 01
UPDATED May 2020



	GL039_01 Ladhope Golf Course Area_ 24.776 Hectares o.t.
	GL039_02 Ladhope Woodland Area_ 2.526 Hectares o.t.
	GL039_03 Ladhope Glen Park Area_ 0.274 Hectares o.t.
	GL039_04 Ladhope Recreation Ground Area_ 31.023 Hectares o.t.


Scottish Borders COUNCIL
 Council Headquarters, Victoria Road, Hawick
 TD10 9JH TEL: 01843 830000 FAX: 01843 830077
ESTATE MANAGEMENT
 Common Good Assets
 Ladhope
 Carstairs
 Site Plan
 UTM:
 Scale: 1:5000
 Date:
 Priority No:
 GLO39_01 Oct 2014

Park
Leebrae Park
Woodside Place
Galashiels

Area: 1,425 sq m o.t.

UPRN: GL039/05

This map has been prepared by
Estate Management
Commercial Services
Copyright all rights reserved.
Scottish Borders Council, Licence
100023423, 2021.

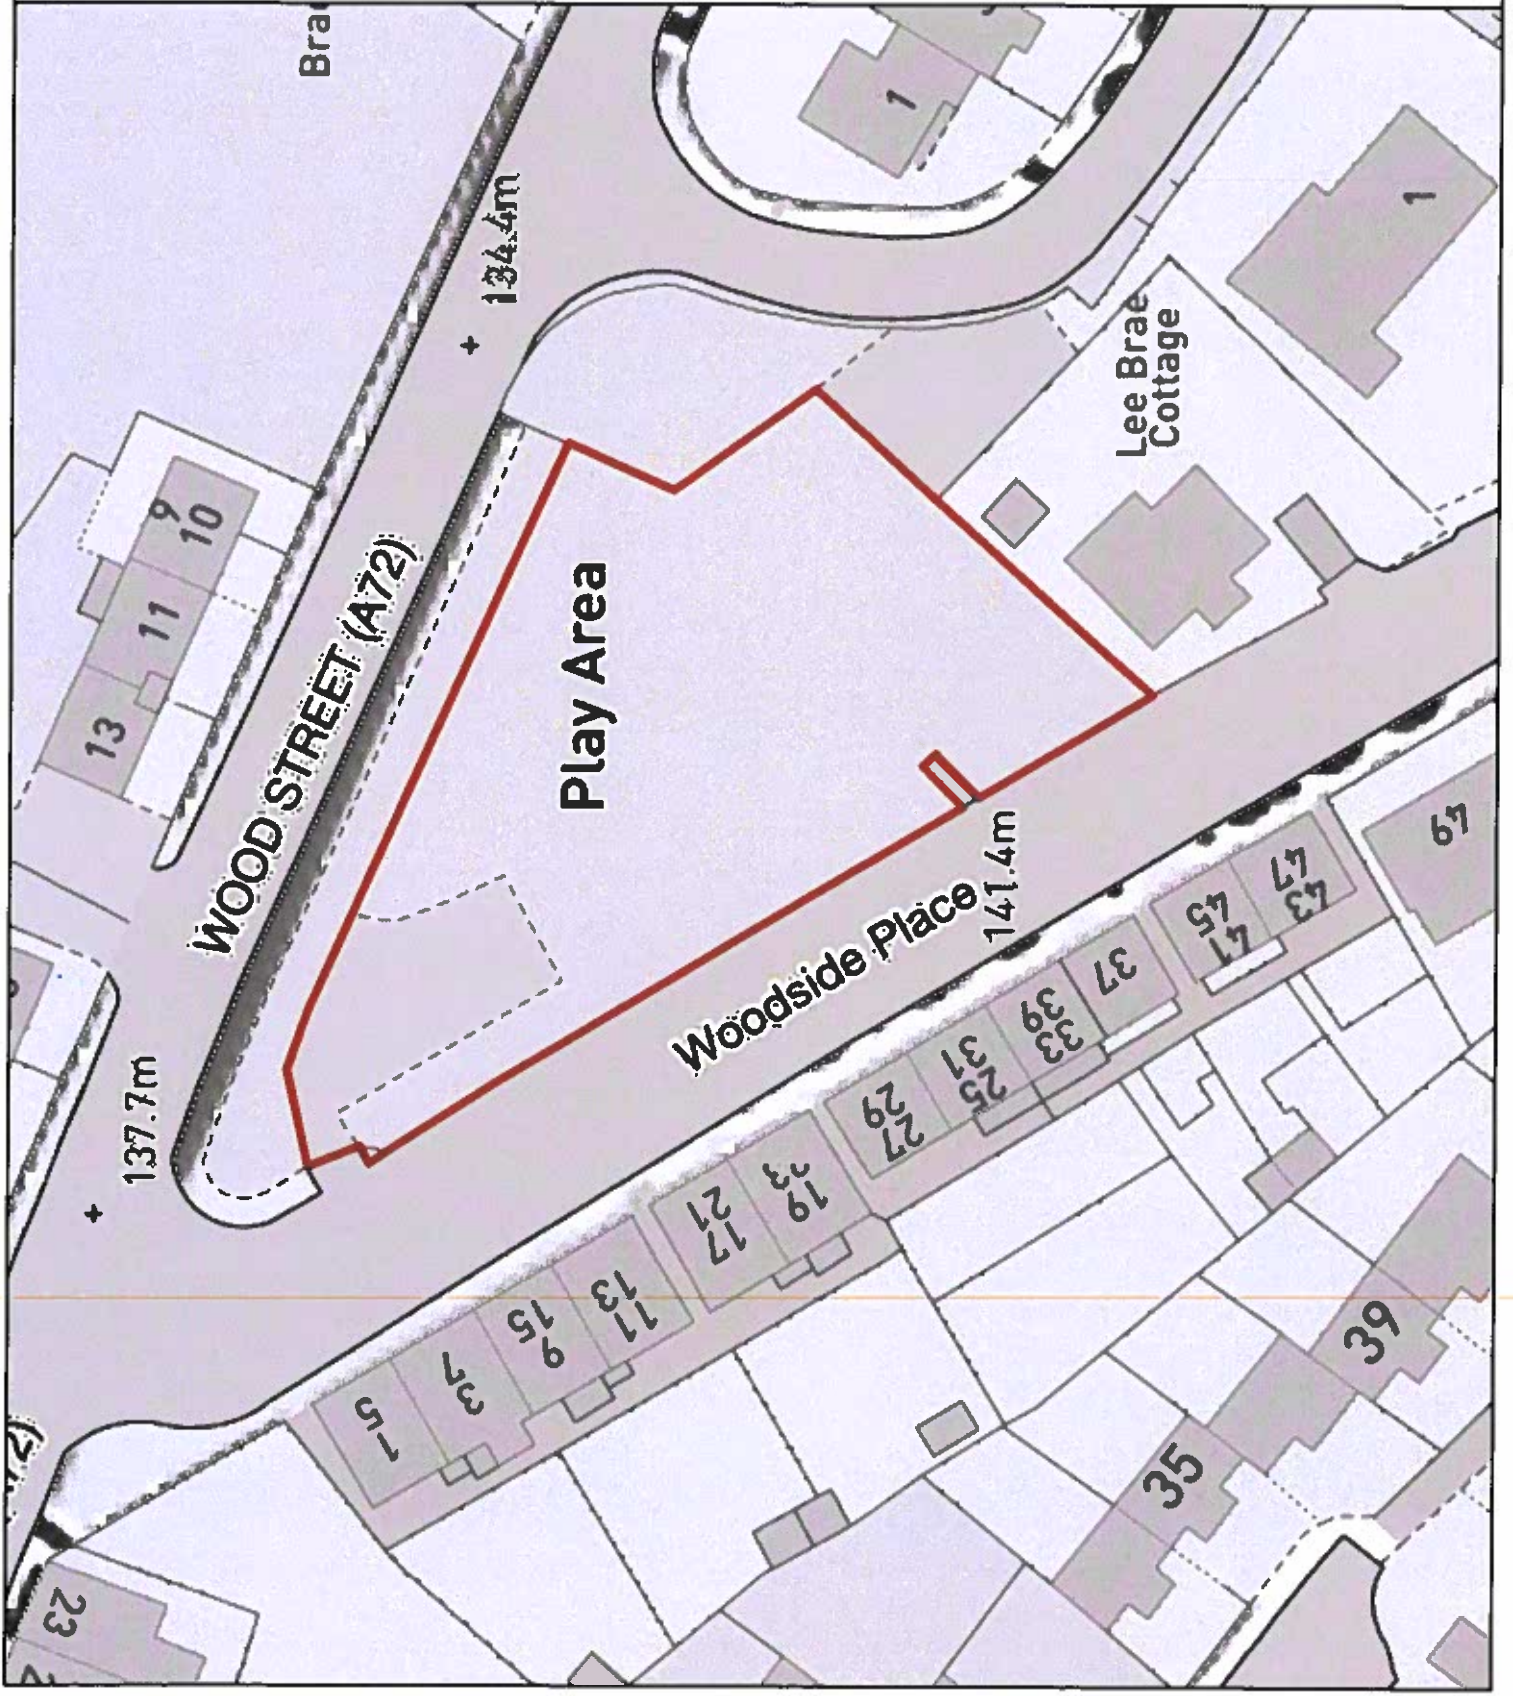



1:1,000
N


Park

**Bank Street Gardens
Bank Street
Galashiels**

Area: 4,060.74 sq m. o.t.

UPRN: GL040/05

This map has been prepared by
Estate Management
Commercial Services
Crown Copyright all rights reserved.
Scottish Borders Council, Licence
100023423, 2019.

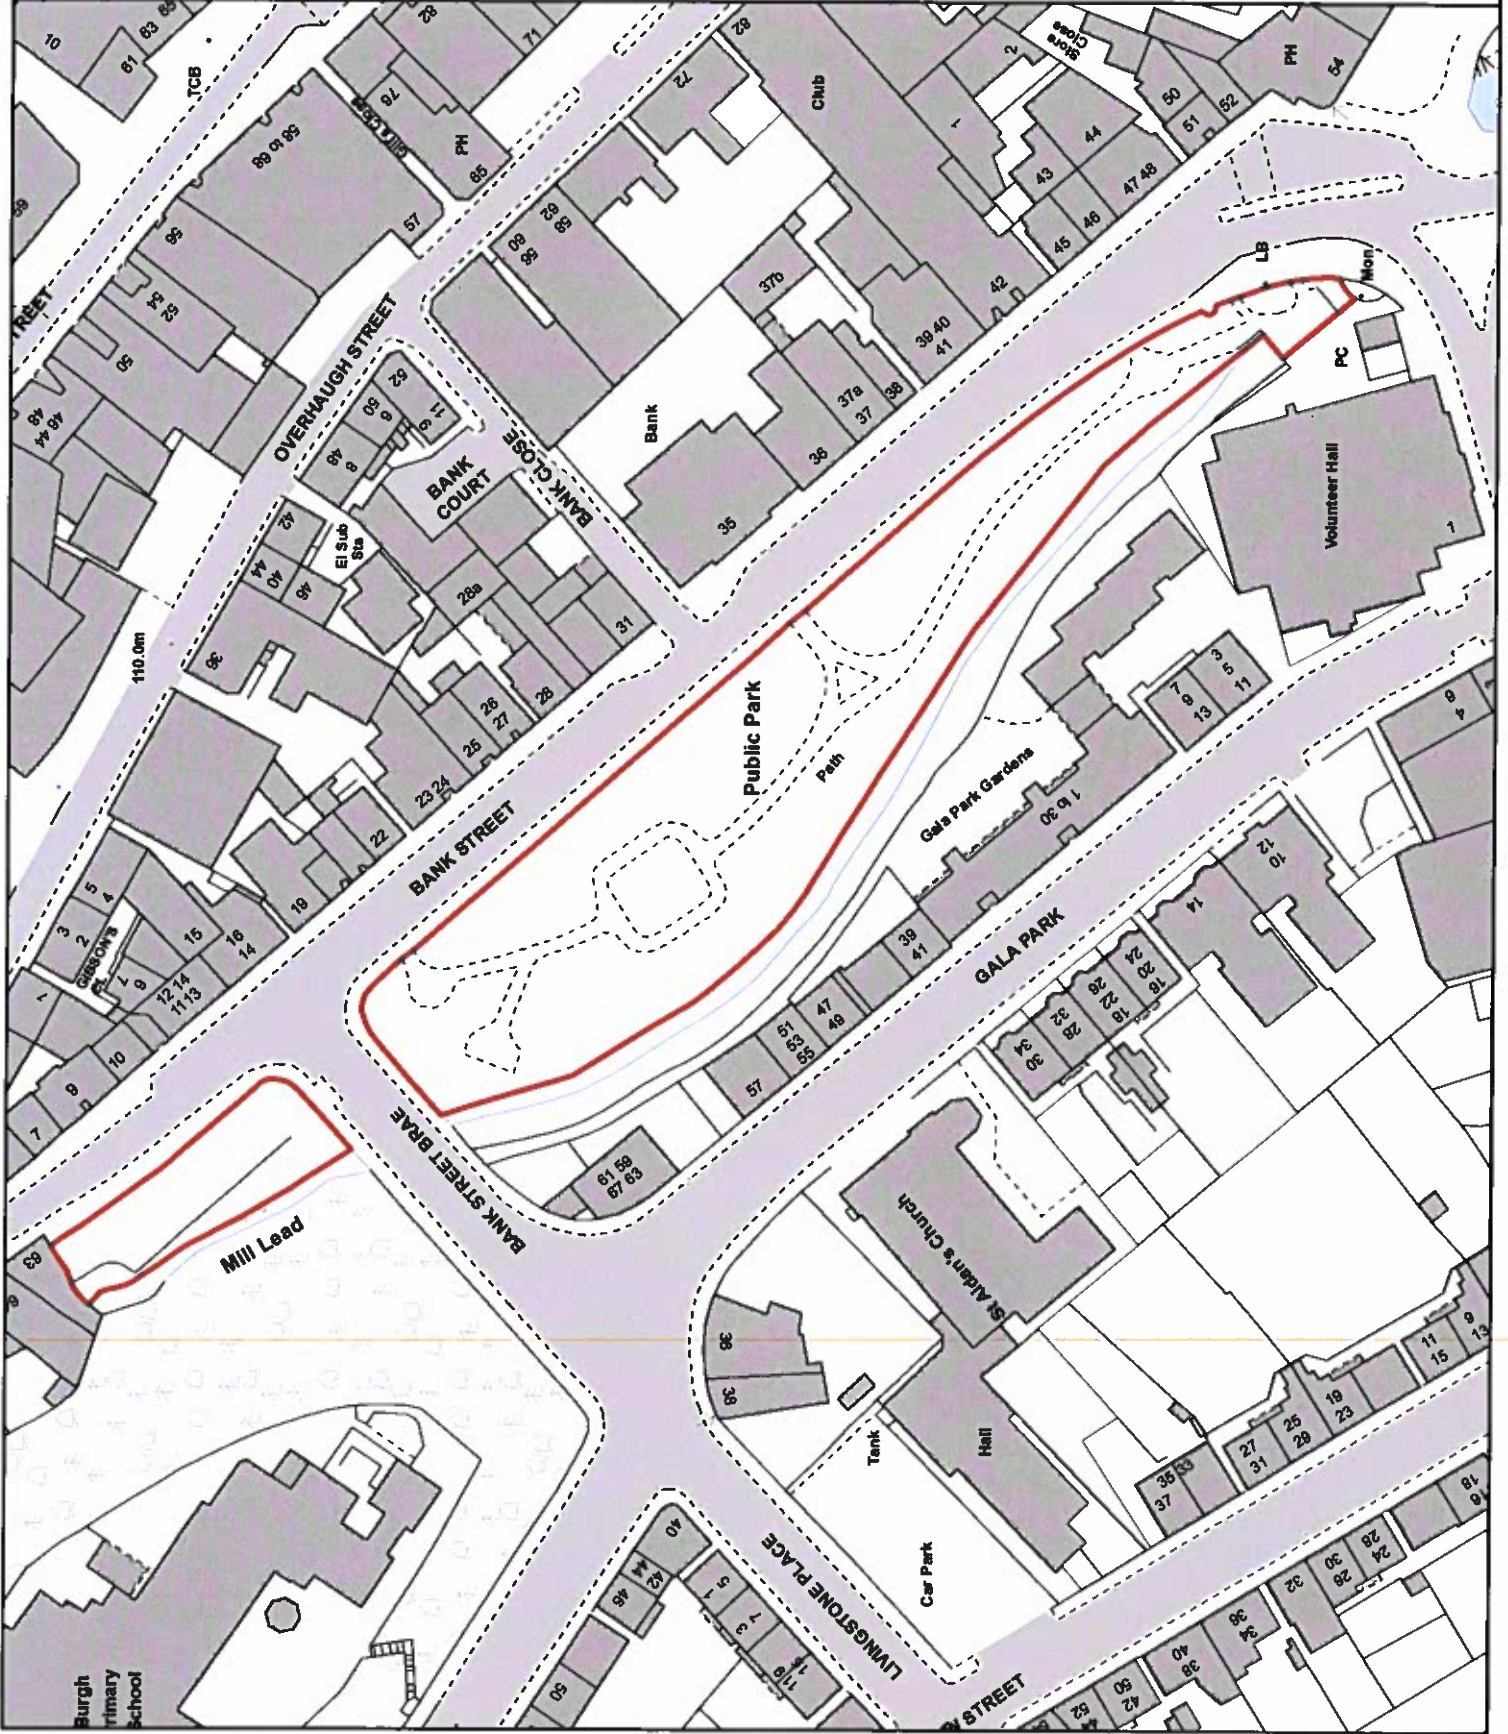

Burgh
Primary
School




Monument

**Scott Statue
Bank Street
Galashiels**

Area: 9.16 sq m. o.t.

UPRN: GL041/03

This map has been prepared by
Estate Management
Commercial Services
Crown Copyright all rights reserved.
Scottish Borders Council, Licence
100023423, 2019.

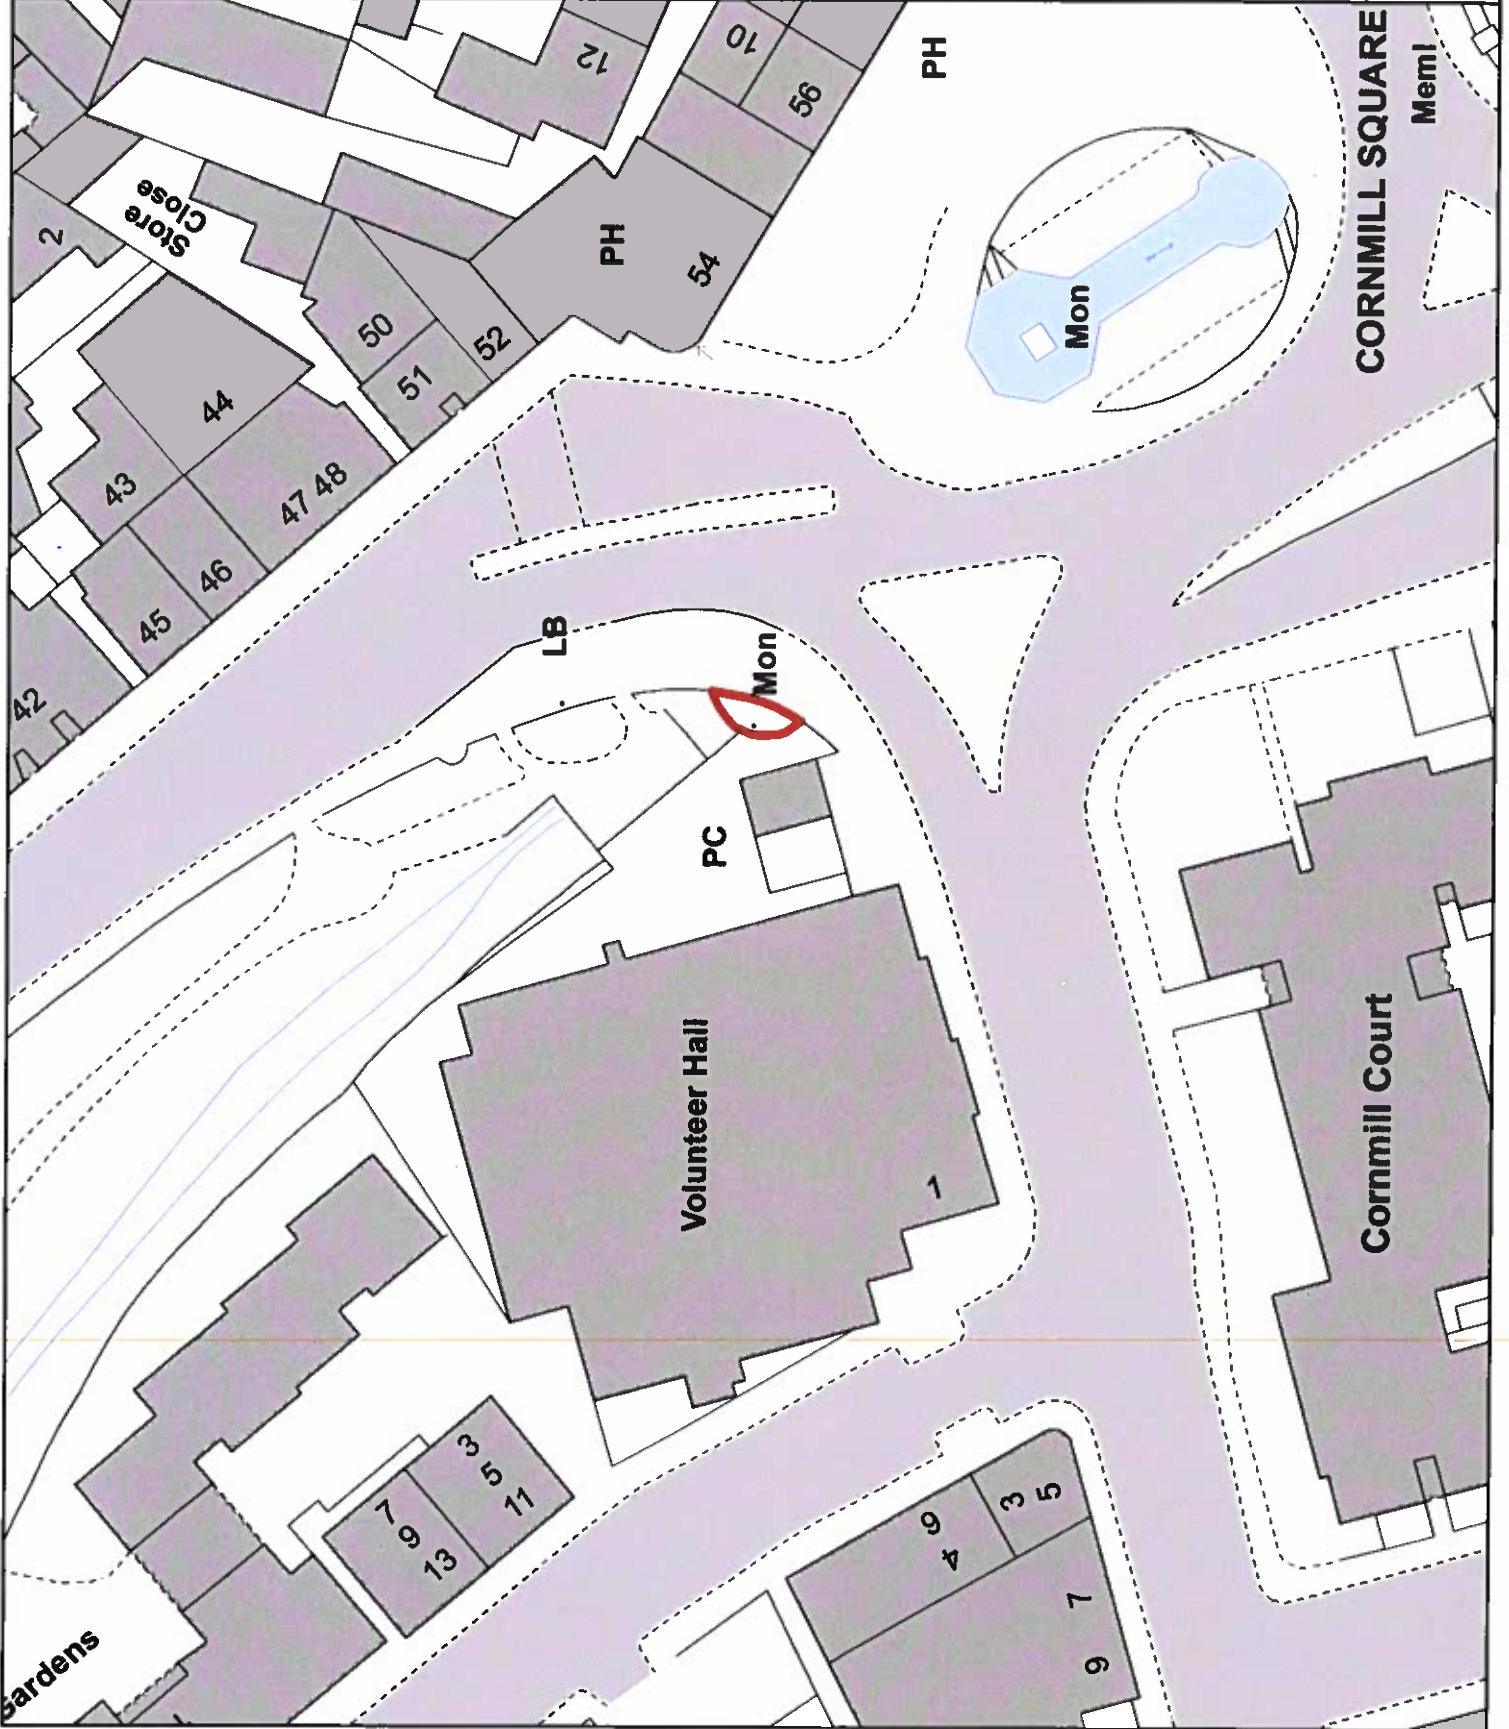




Monument

**Mercat Cross
Church Street
Galashiels**

Area: 2.29 sq m. o.t.

UPRN: GL041/06

This map has been prepared by
Estate Management
Commercial Services
Copyright all rights reserved.
Scottish Borders Council, Licence
100023423, 2019.

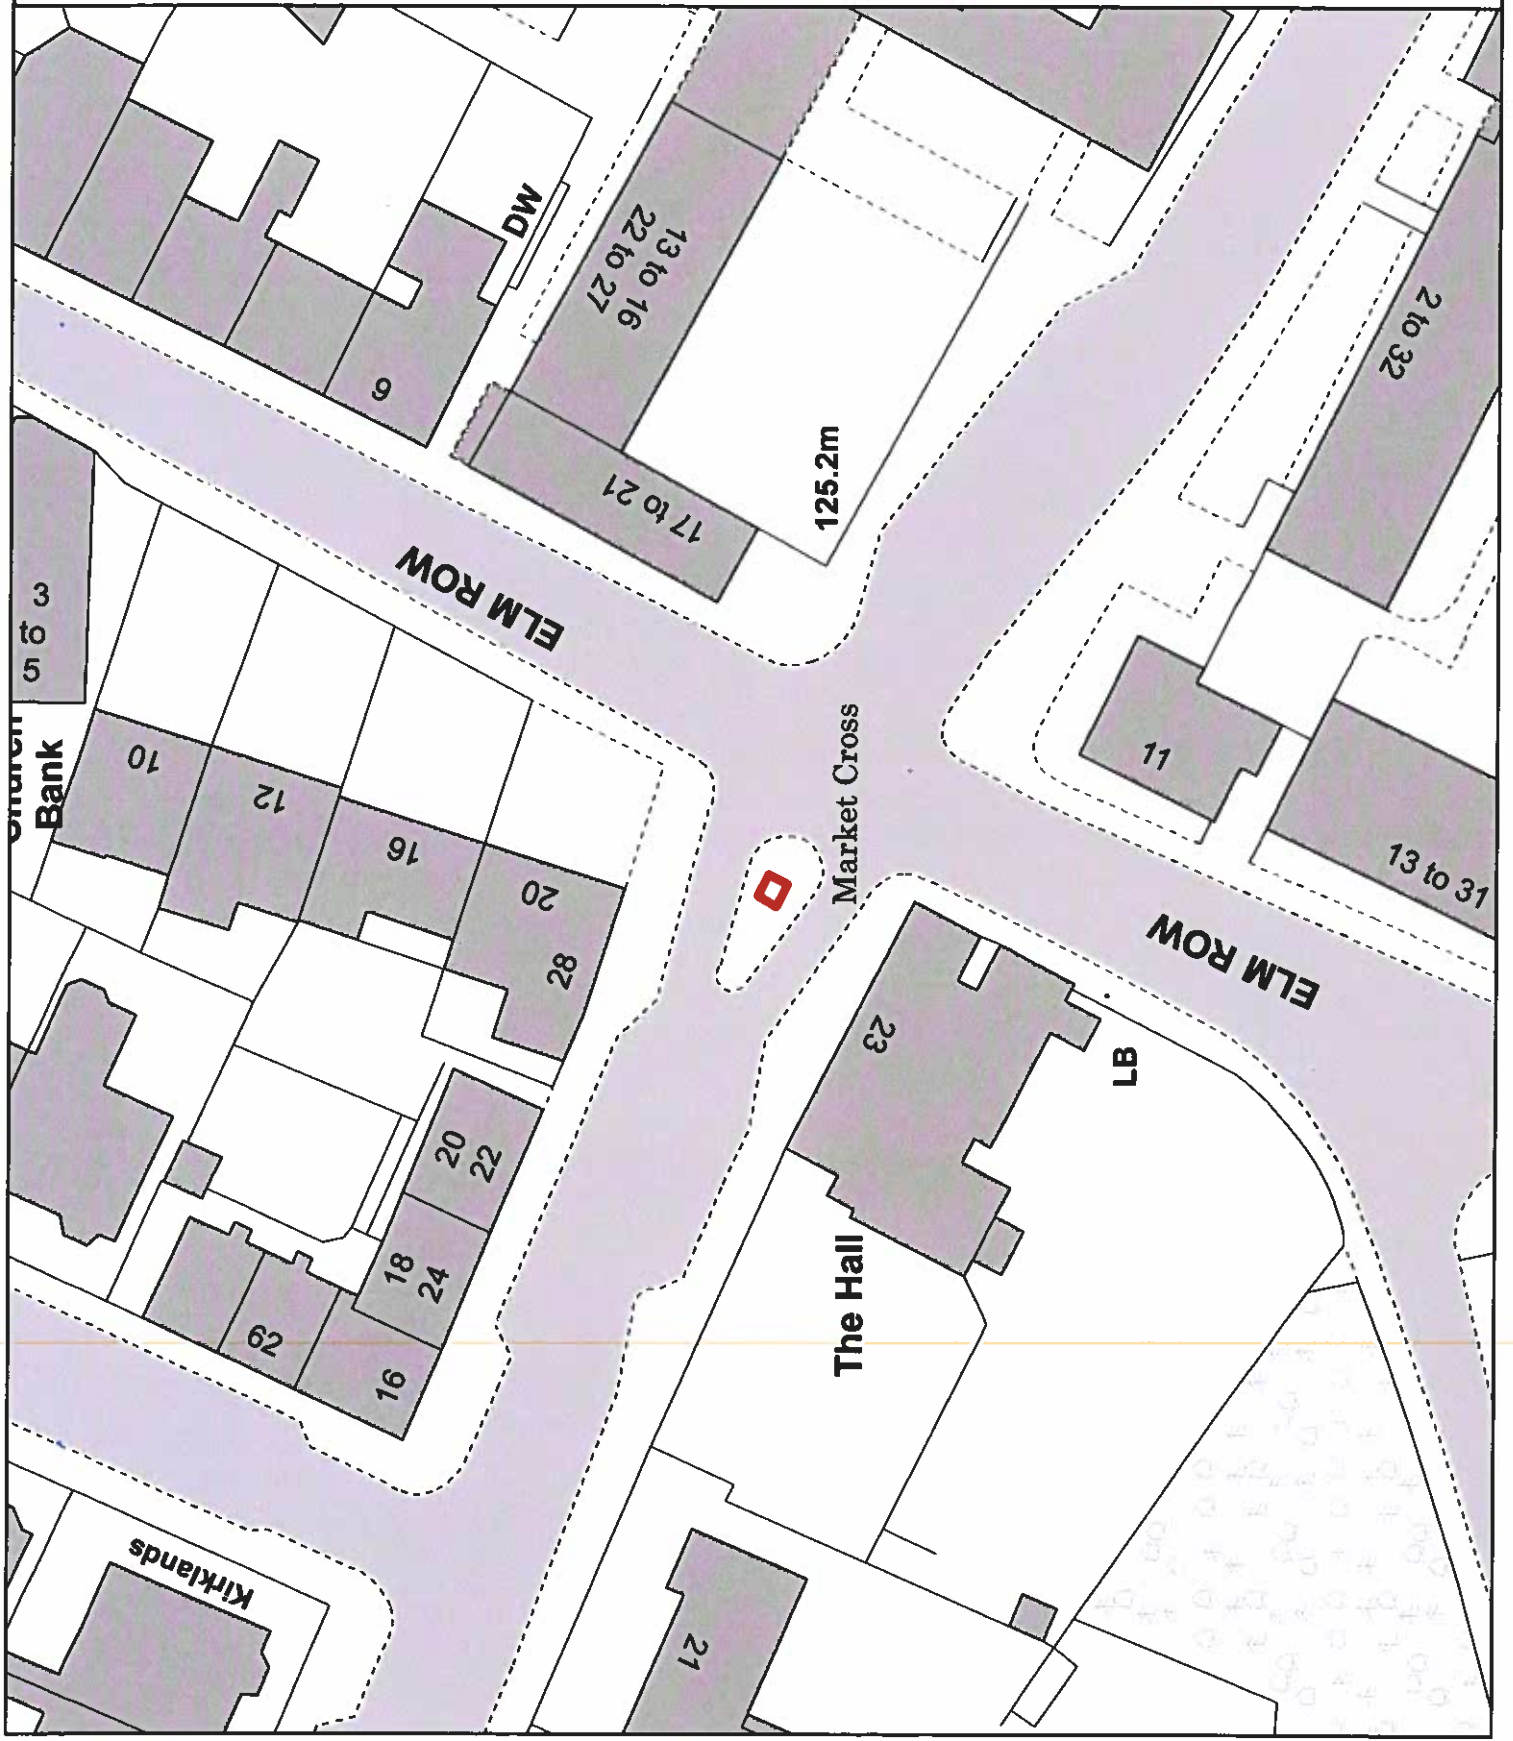



Site

Halliburton Place Amenity Ground
Halliburton Place
Galashiels

Area: 407.95 sq. m. o.t.

UPRN: GL064/01

This map has been prepared by
Estate Management
Commercial Services
Crown Copyright all rights reserved.
Scottish Borders Council, Licence
100023423, 2019.

