




1:2,100  
(A4)



# Eddleston SPG Replacement Windows and Doors 2024

### Key


 Conservation Area



 Prime Frontages / Core Area

0 10 20 30

 Metres

This map has been prepared by the Planning Policy & GIS team. © Crown copyright and database right 2024. All rights reserved. Ordnance Survey Licence number AC0000851940. IST ID: 122018

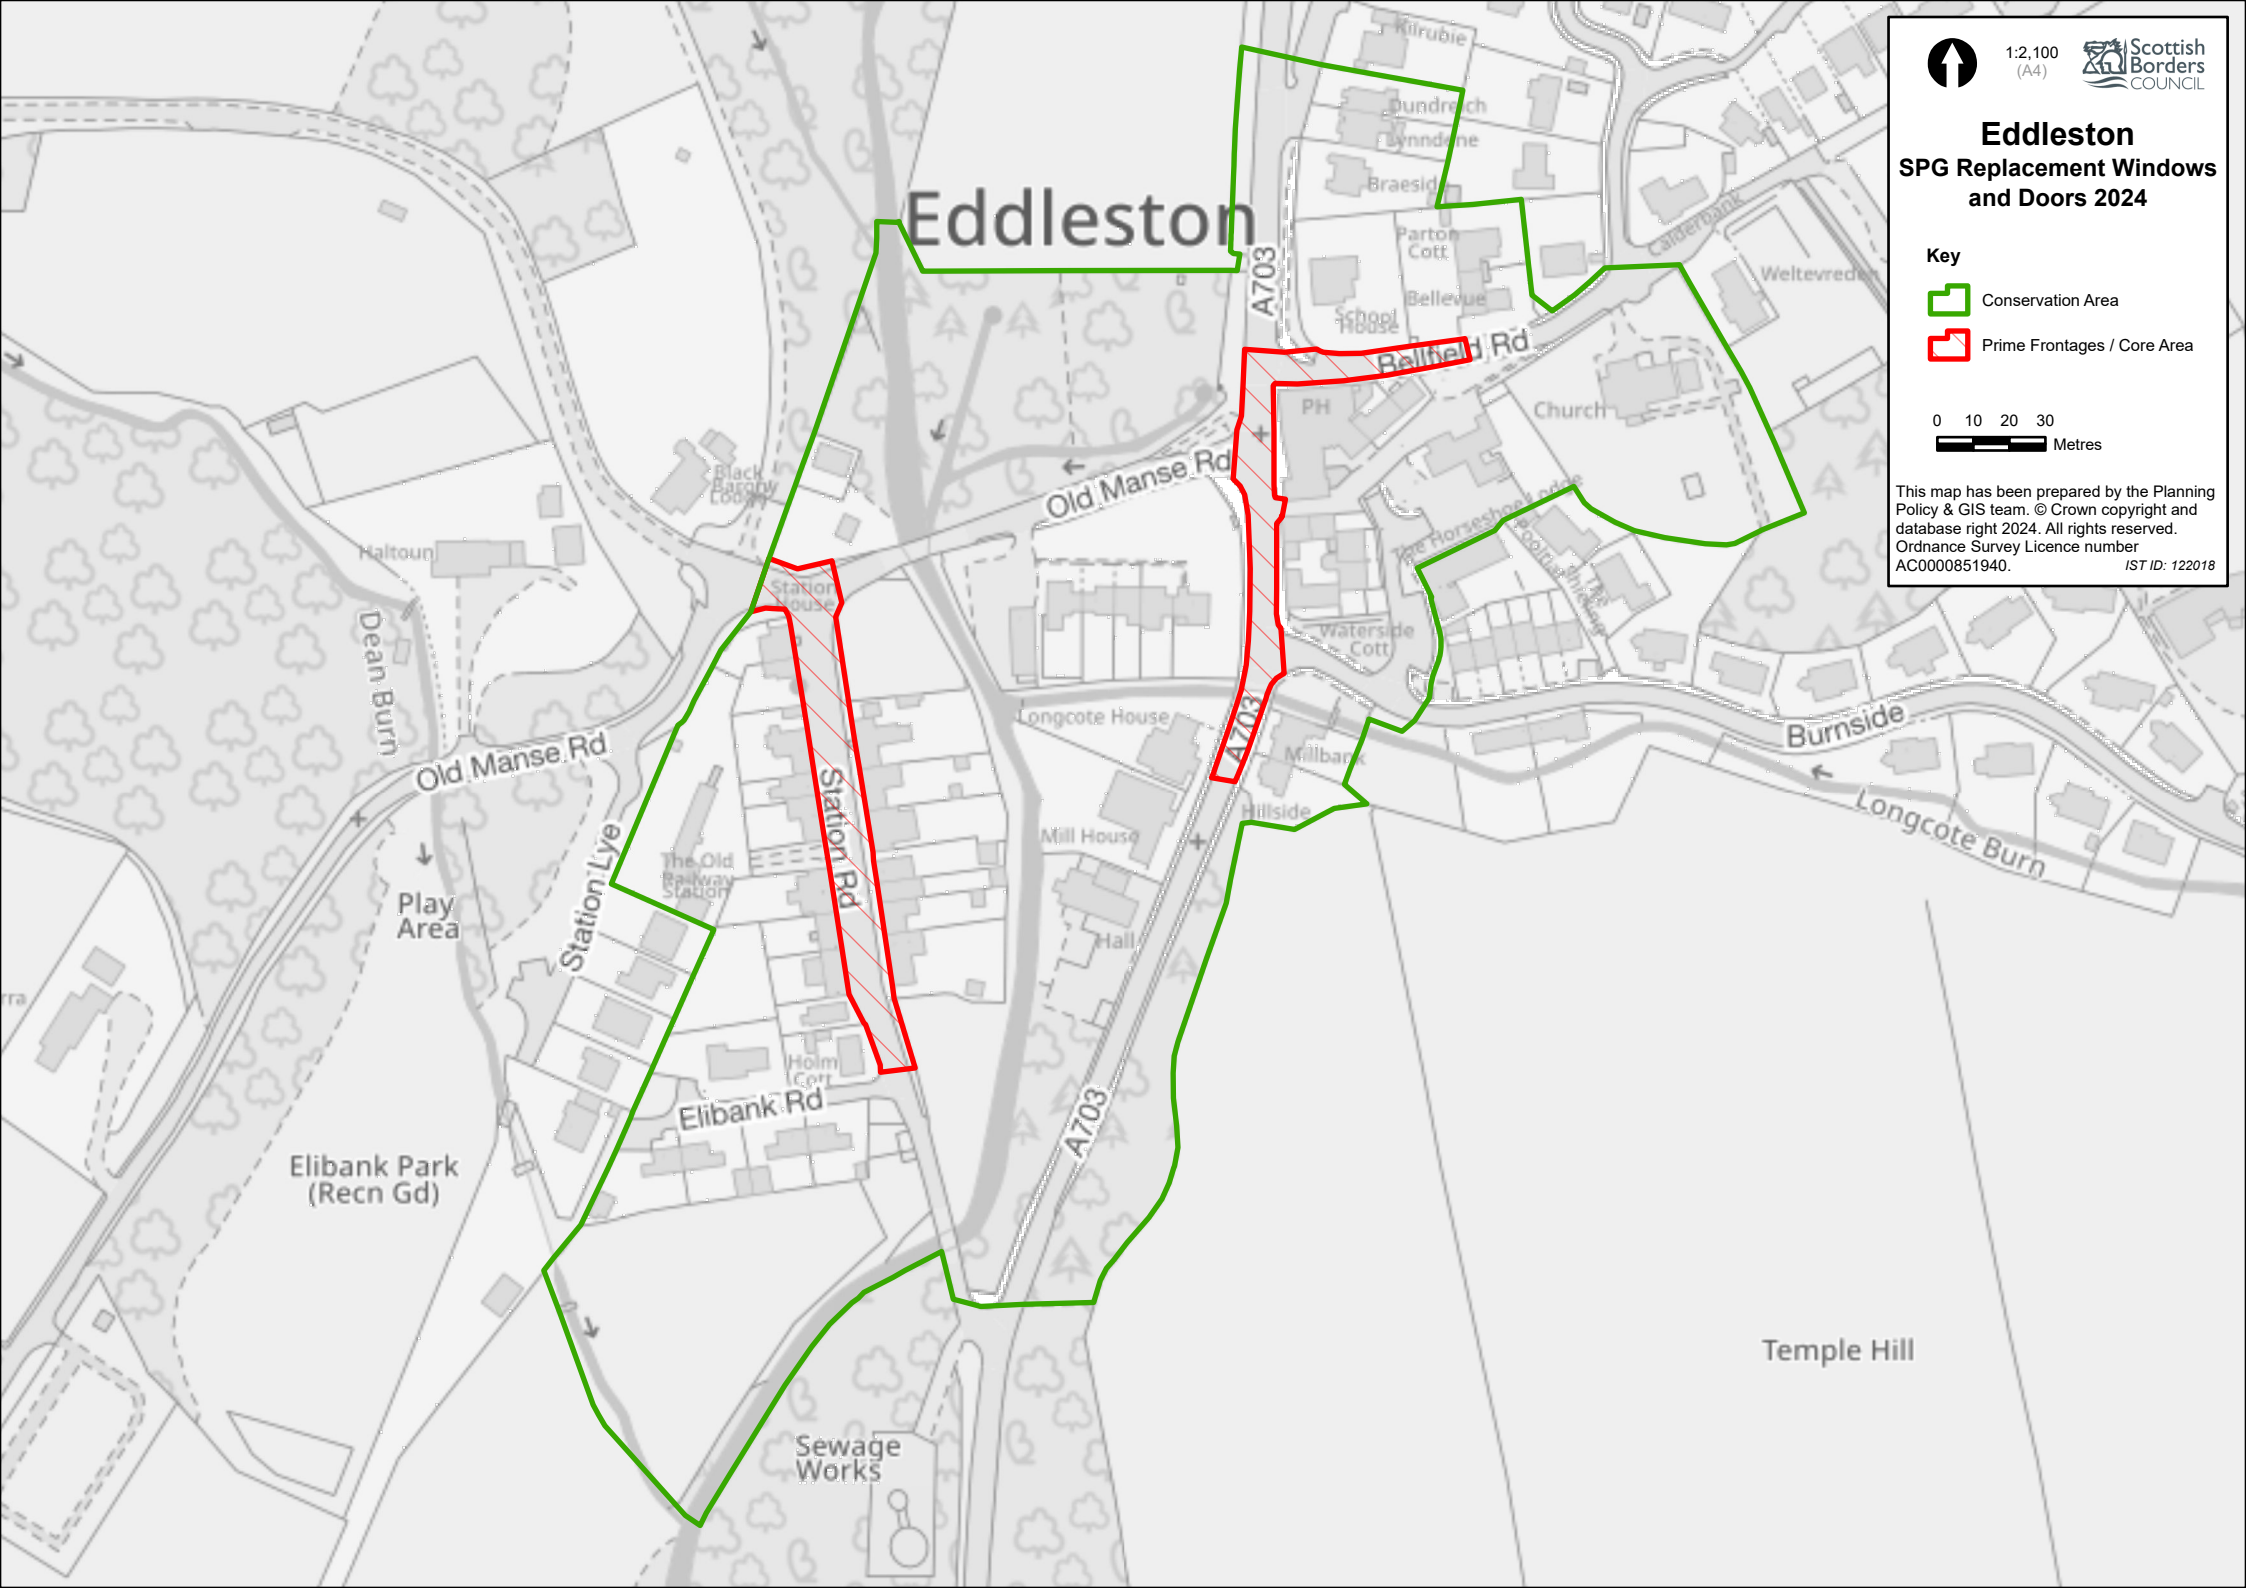

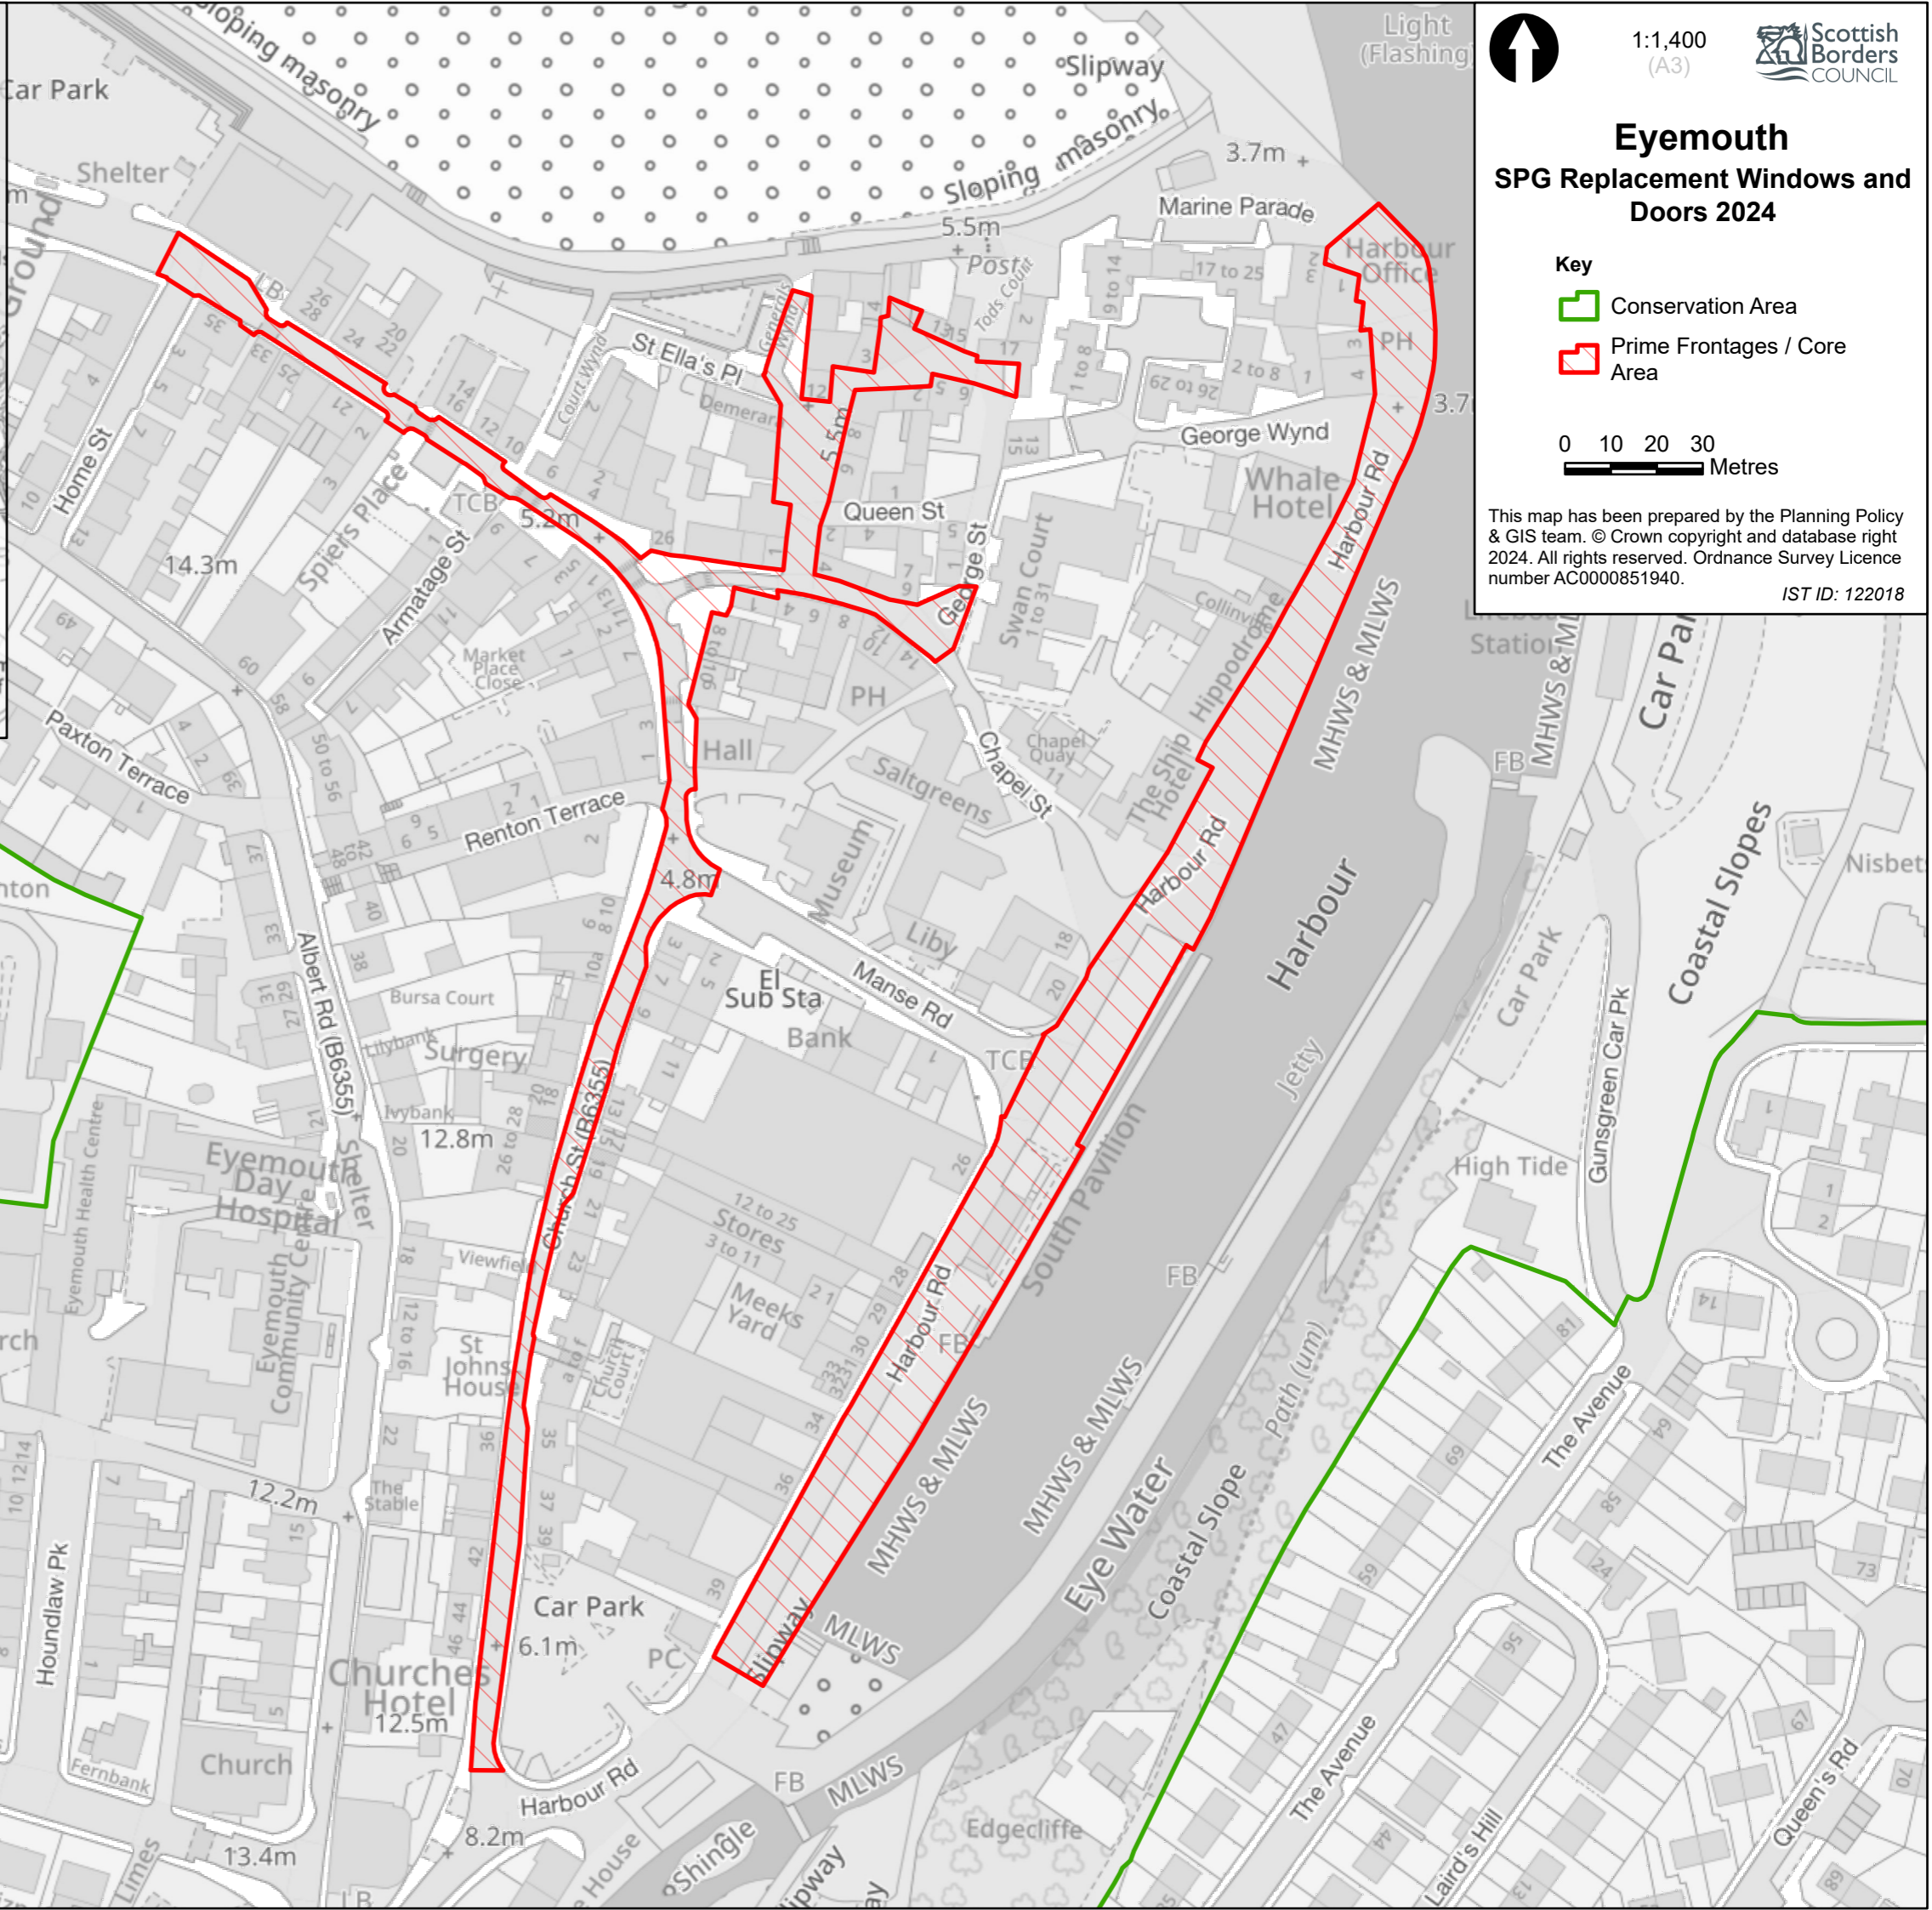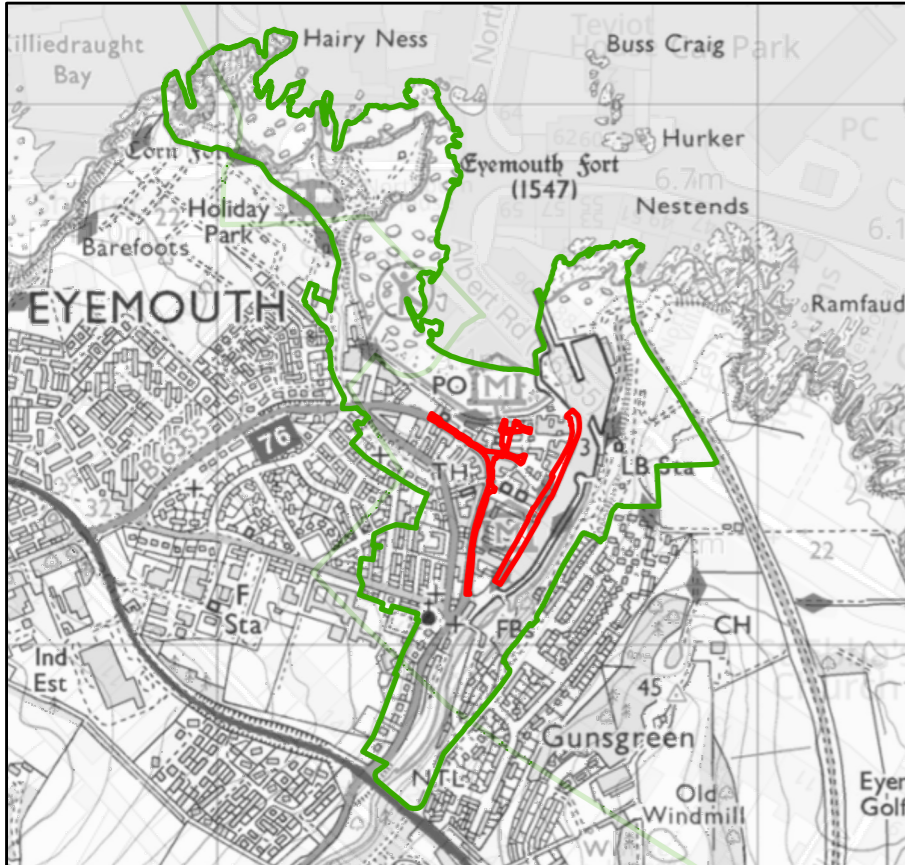

Light (Flashing)

1:1,400 (A3)

Scottish Borders COUNCIL

### Eyemouth

#### SPG Replacement Windows and Doors 2024

**Key**

- Conservation Area
- Prime Frontages / Core Area

0 10 20 30 Metres

This map has been prepared by the Planning Policy & GIS team. © Crown copyright and database right 2024. All rights reserved. Ordnance Survey Licence number AC0000851940. IST ID: 122018





1:2,500  
(A4)




# Foulden


## SPG Replacement Windows and Doors 2024

### Key

-  Conservation Area
-  Prime Frontages / Core Area

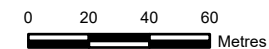

This map has been prepared by the Planning Policy & GIS team. © Crown copyright and database right 2024. All rights reserved.  
Ordnance Survey Licence number AC0000851940. IST ID: 122018

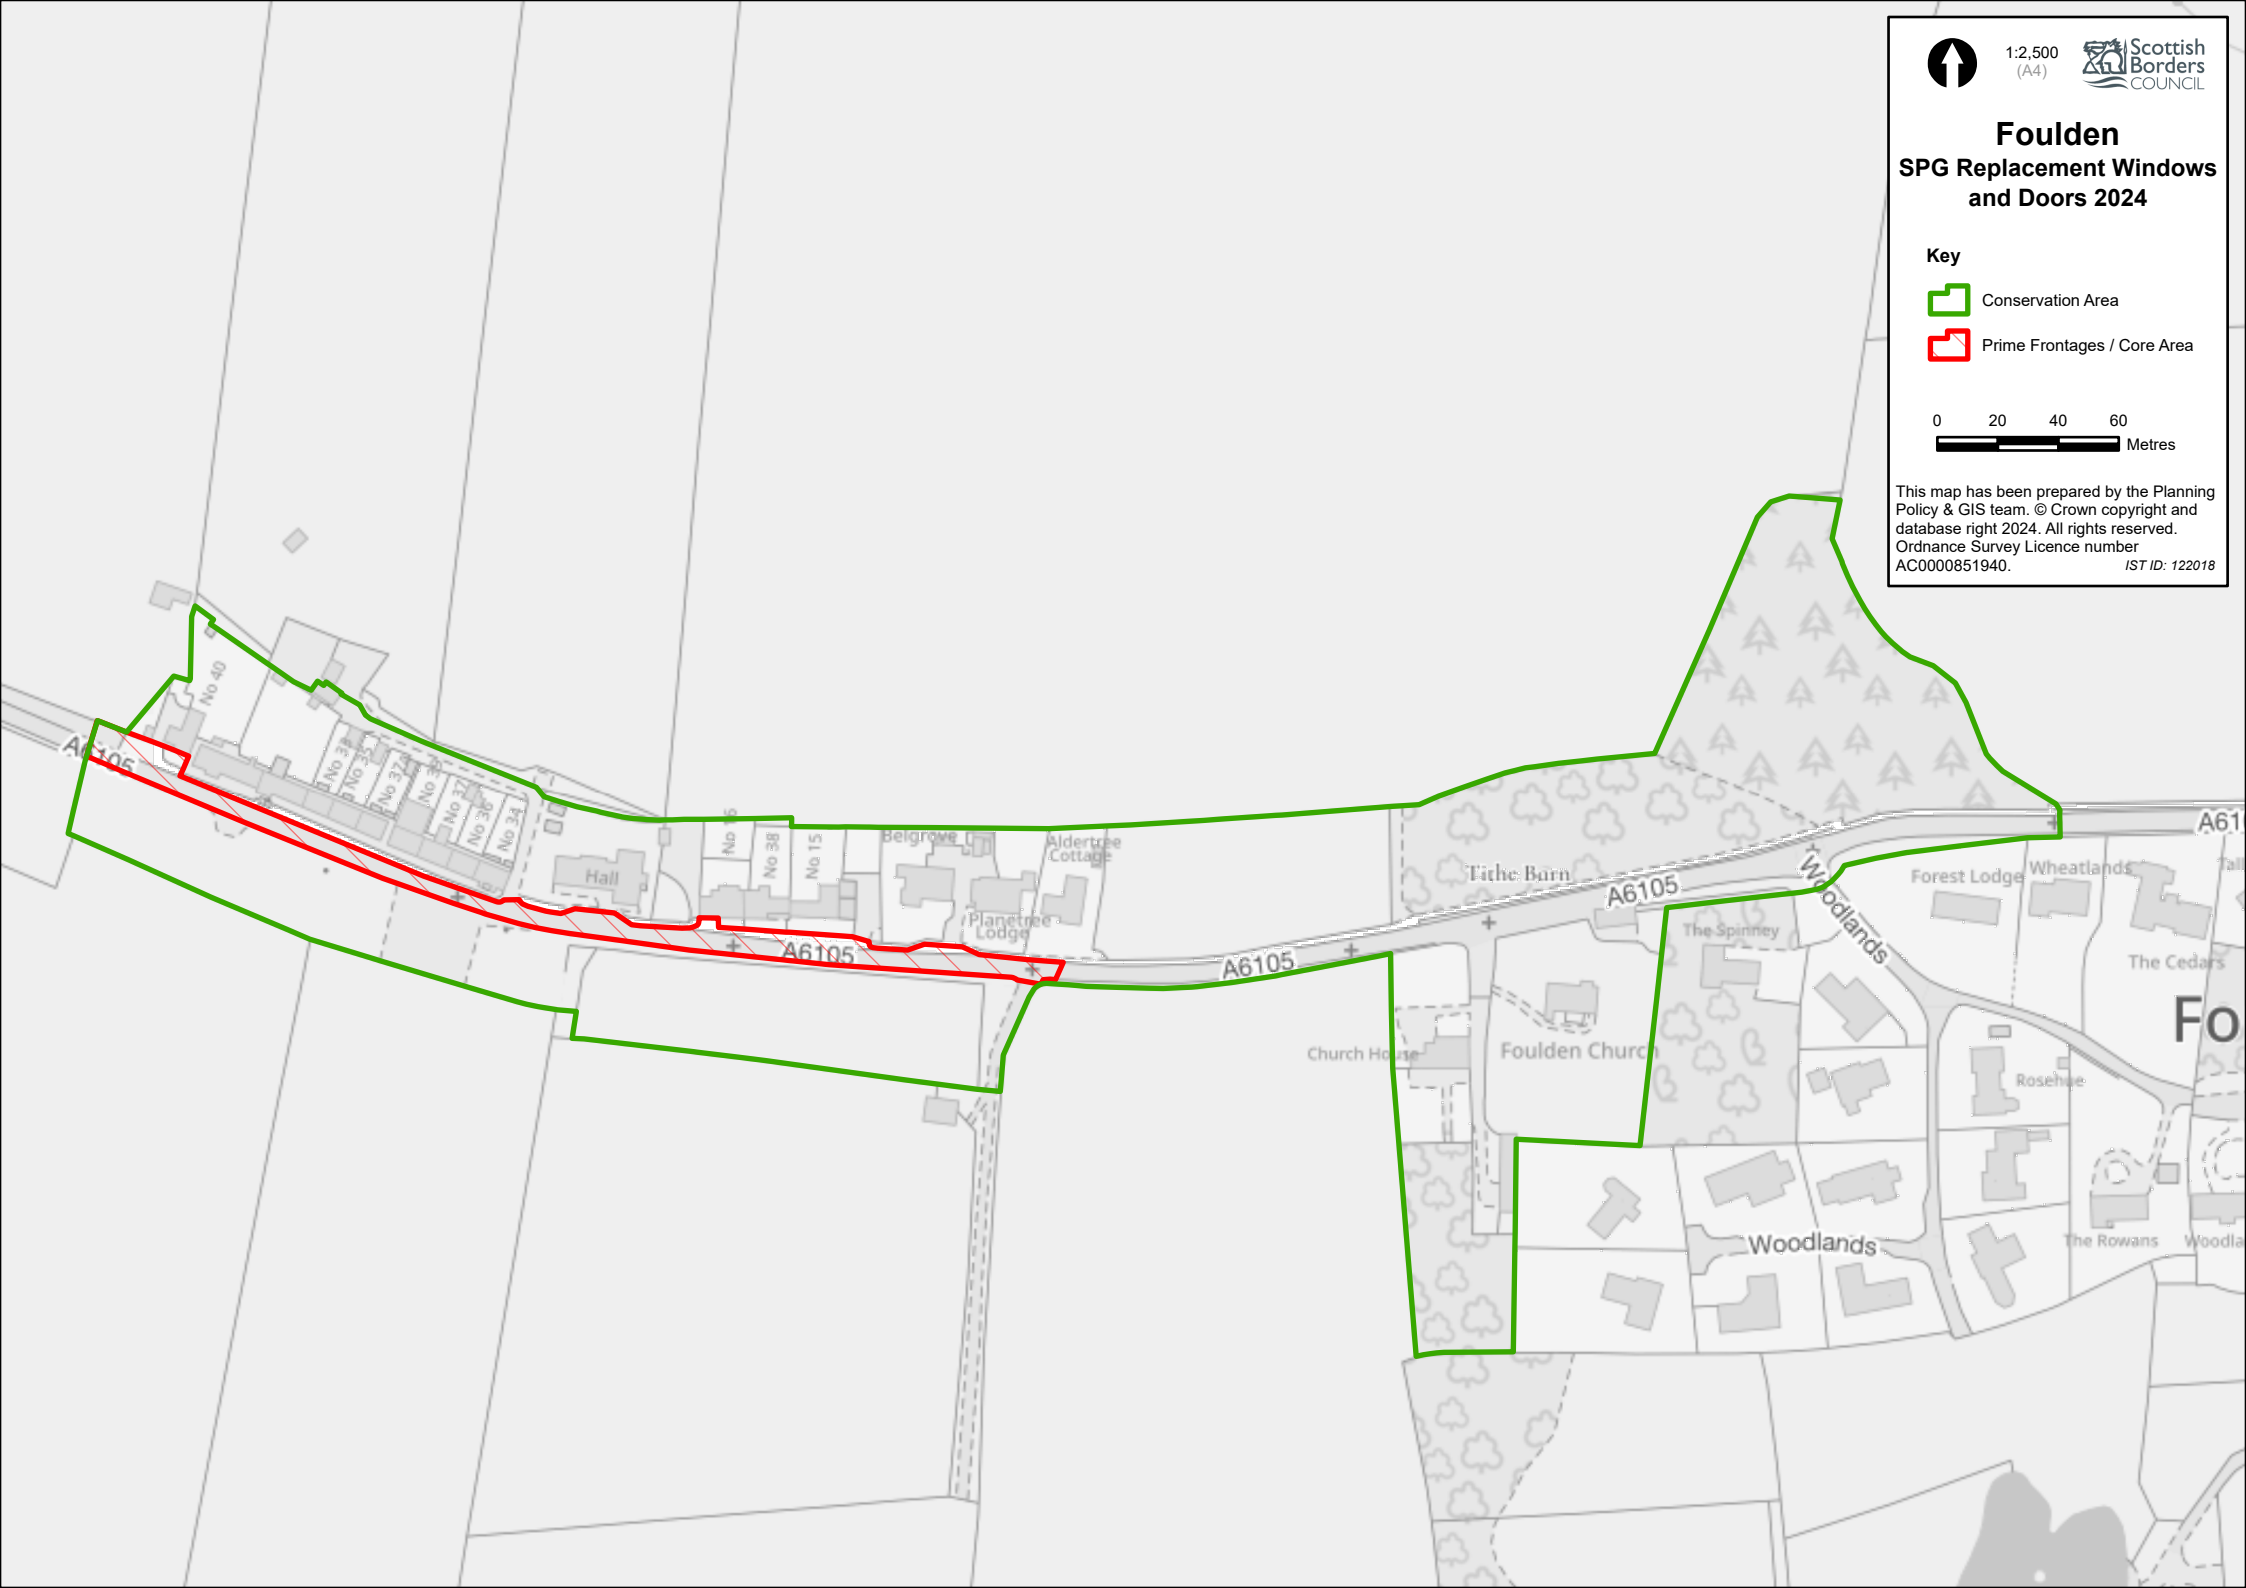





1:3,000  
(A4)




# Galashiels SPG Replacement Windows and Doors 2024



### Key

-  Conservation Area
-  Prime Frontages / Core Area

0 25 50 75  
Metres


This map has been prepared by the Planning Policy & GIS team. © Crown copyright and database right 2024. All rights reserved. Ordnance Survey Licence number AC0000851940. IST ID: 122018

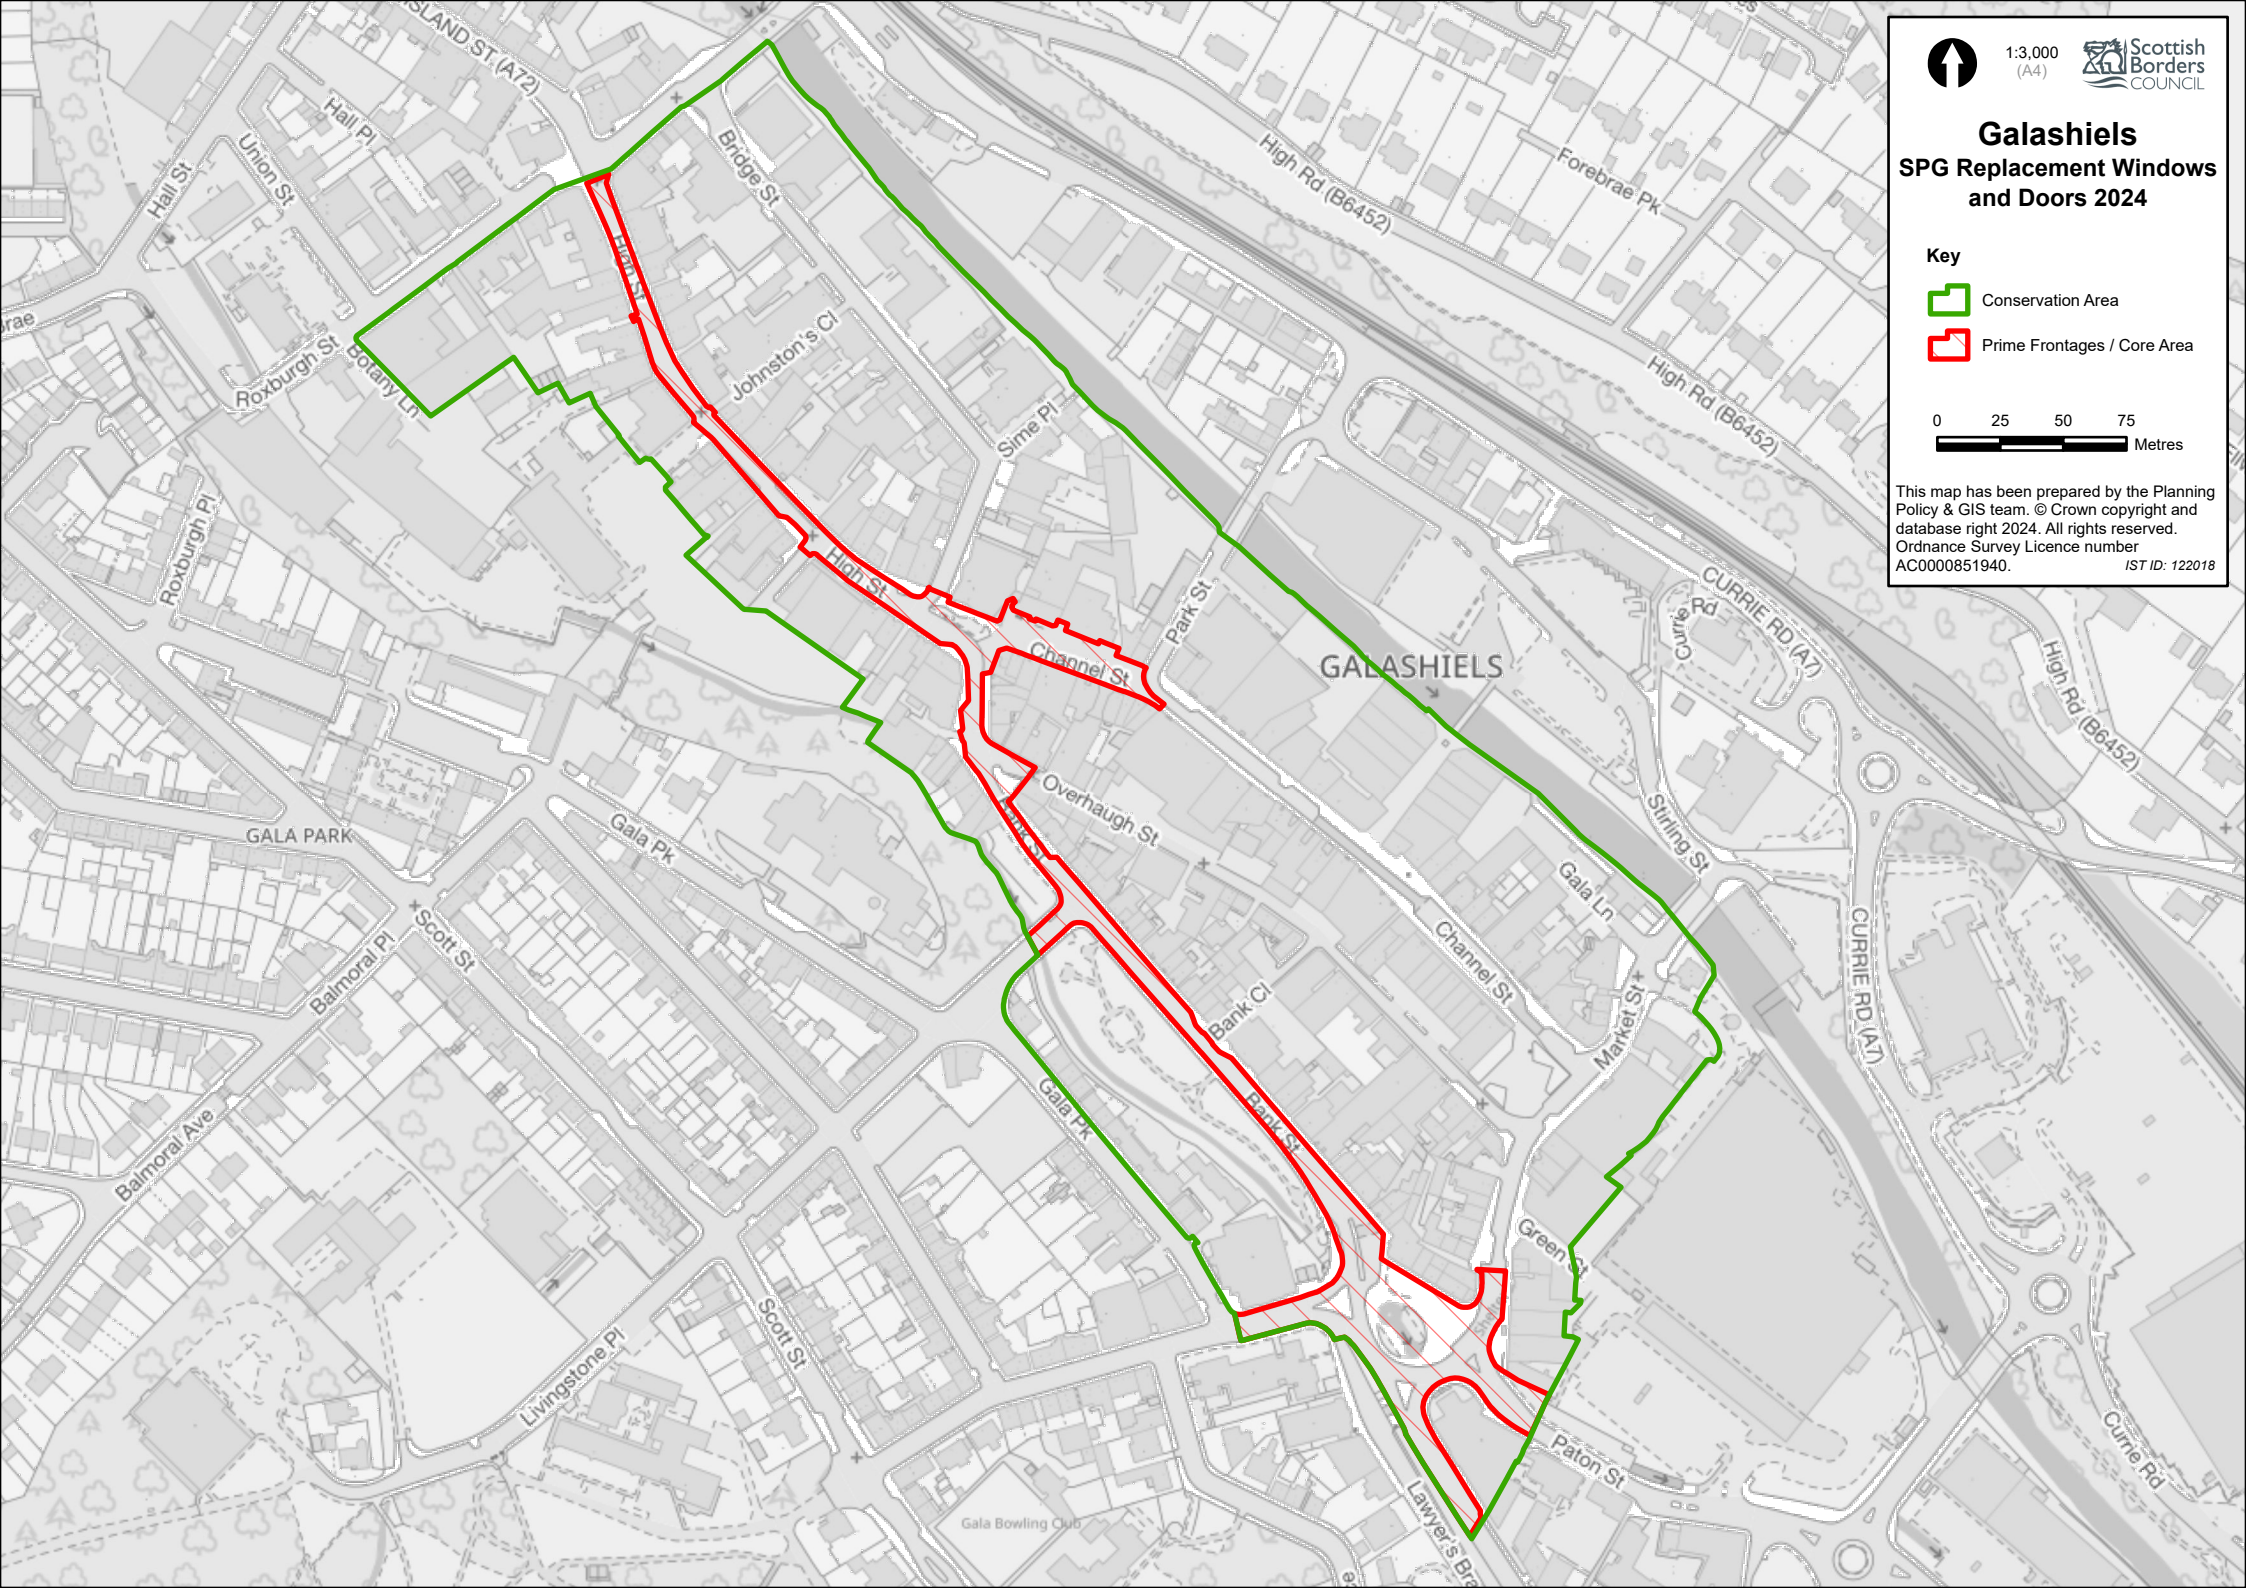

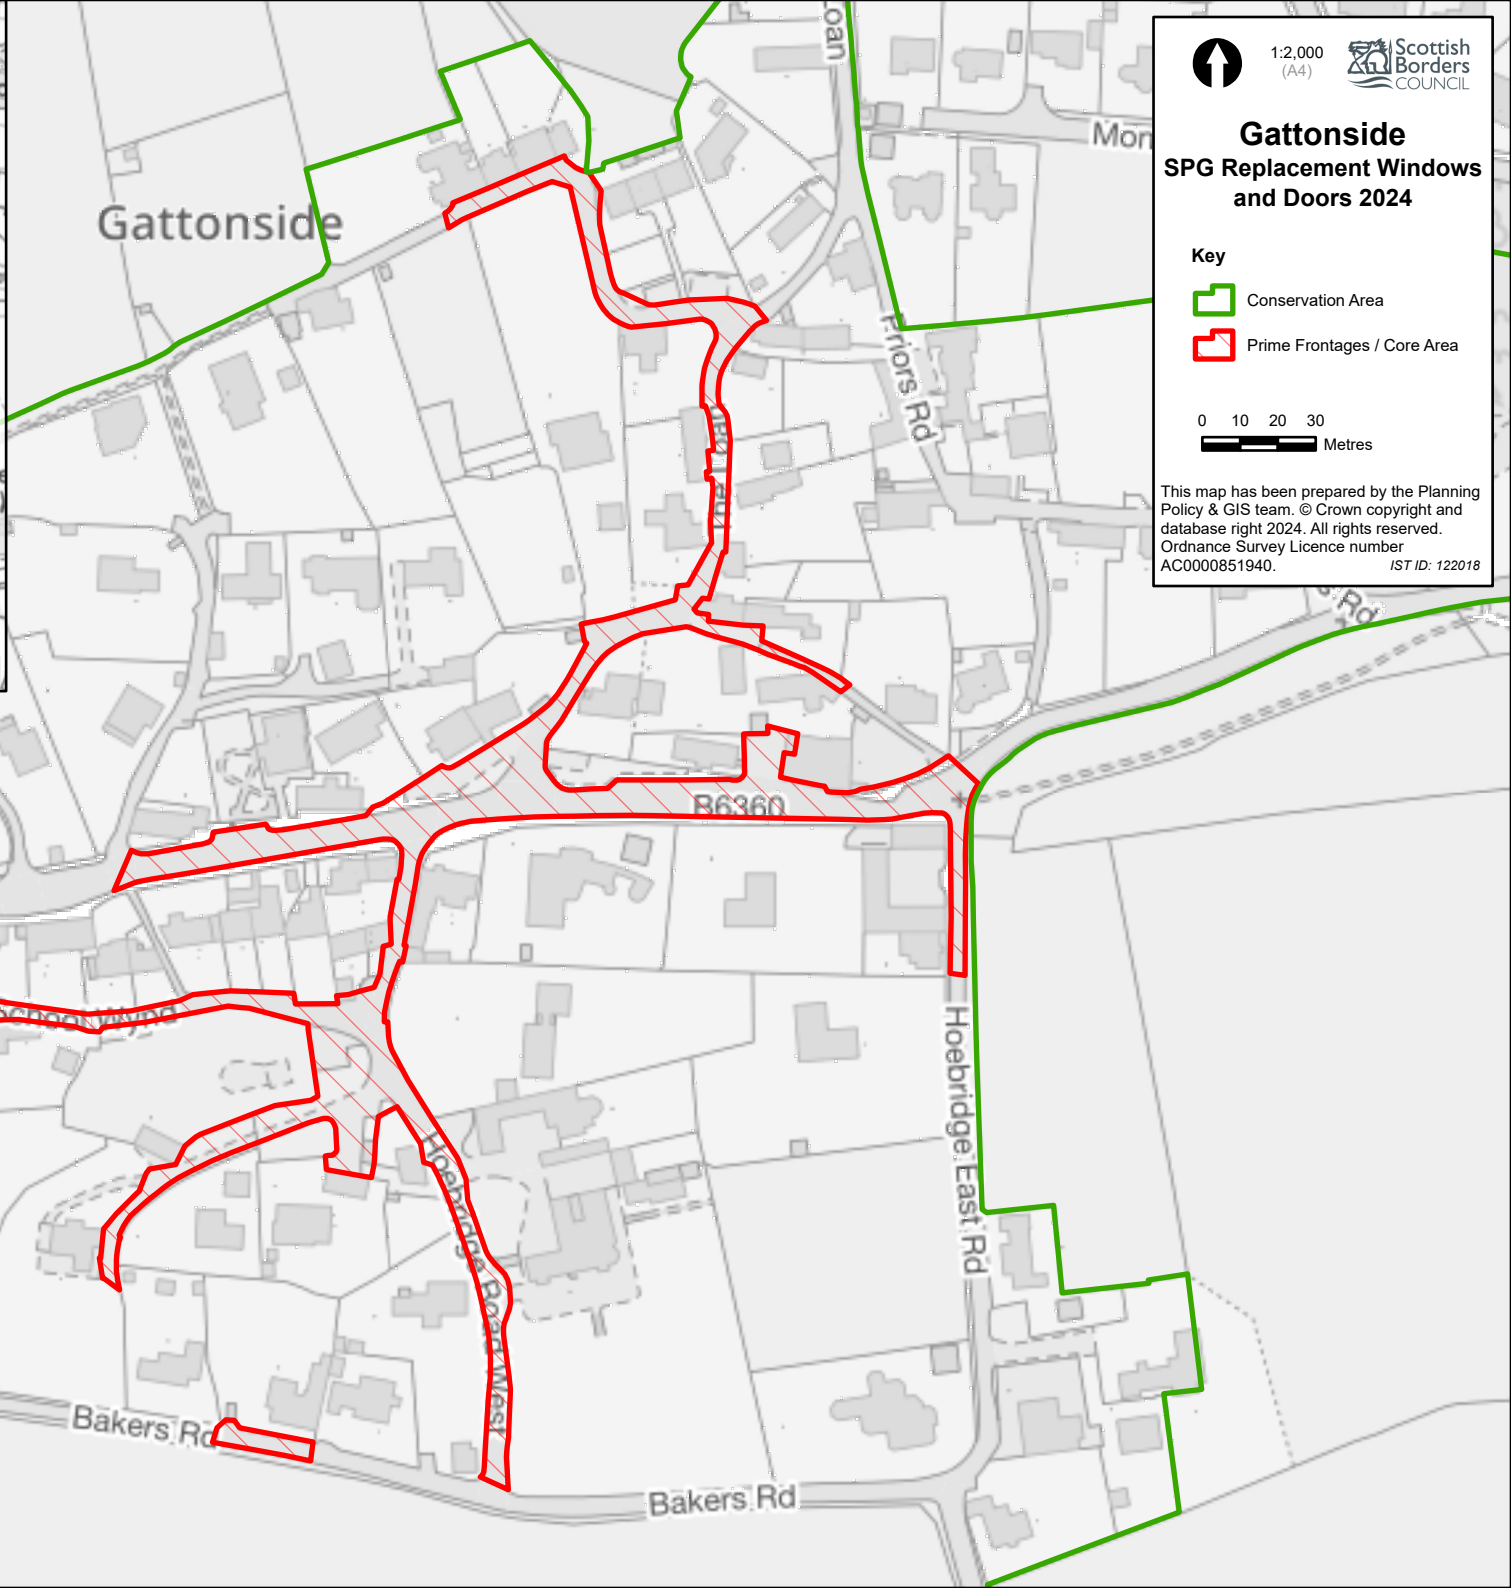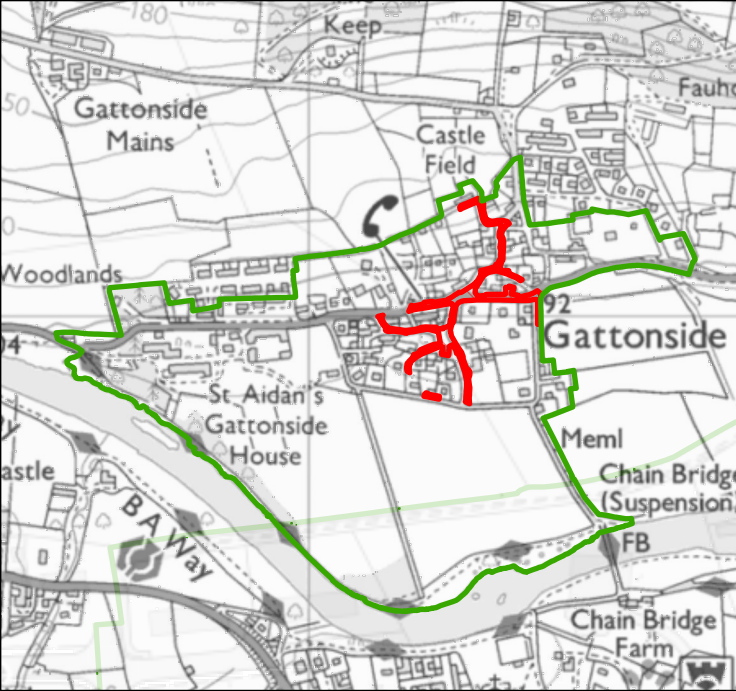

### Gattonside SPG Replacement Windows and Doors 2024

- Key**
- Conservation Area
  - Prime Frontages / Core Area

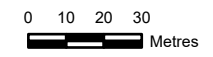

This map has been prepared by the Planning Policy & GIS team. © Crown copyright and database right 2024. All rights reserved. Ordnance Survey Licence number AC0000851940. IST ID: 122018




1:1,900  
(A4)




# Gavinton SPG Replacement Windows and Doors 2024


### Key

 Conservation Area

 Prime Frontages / Core Area

0 10 20 30  
 Metres

This map has been prepared by the Planning Policy & GIS team. © Crown copyright and database right 2024. All rights reserved. Ordnance Survey Licence number AC0000851940. IST ID: 122018

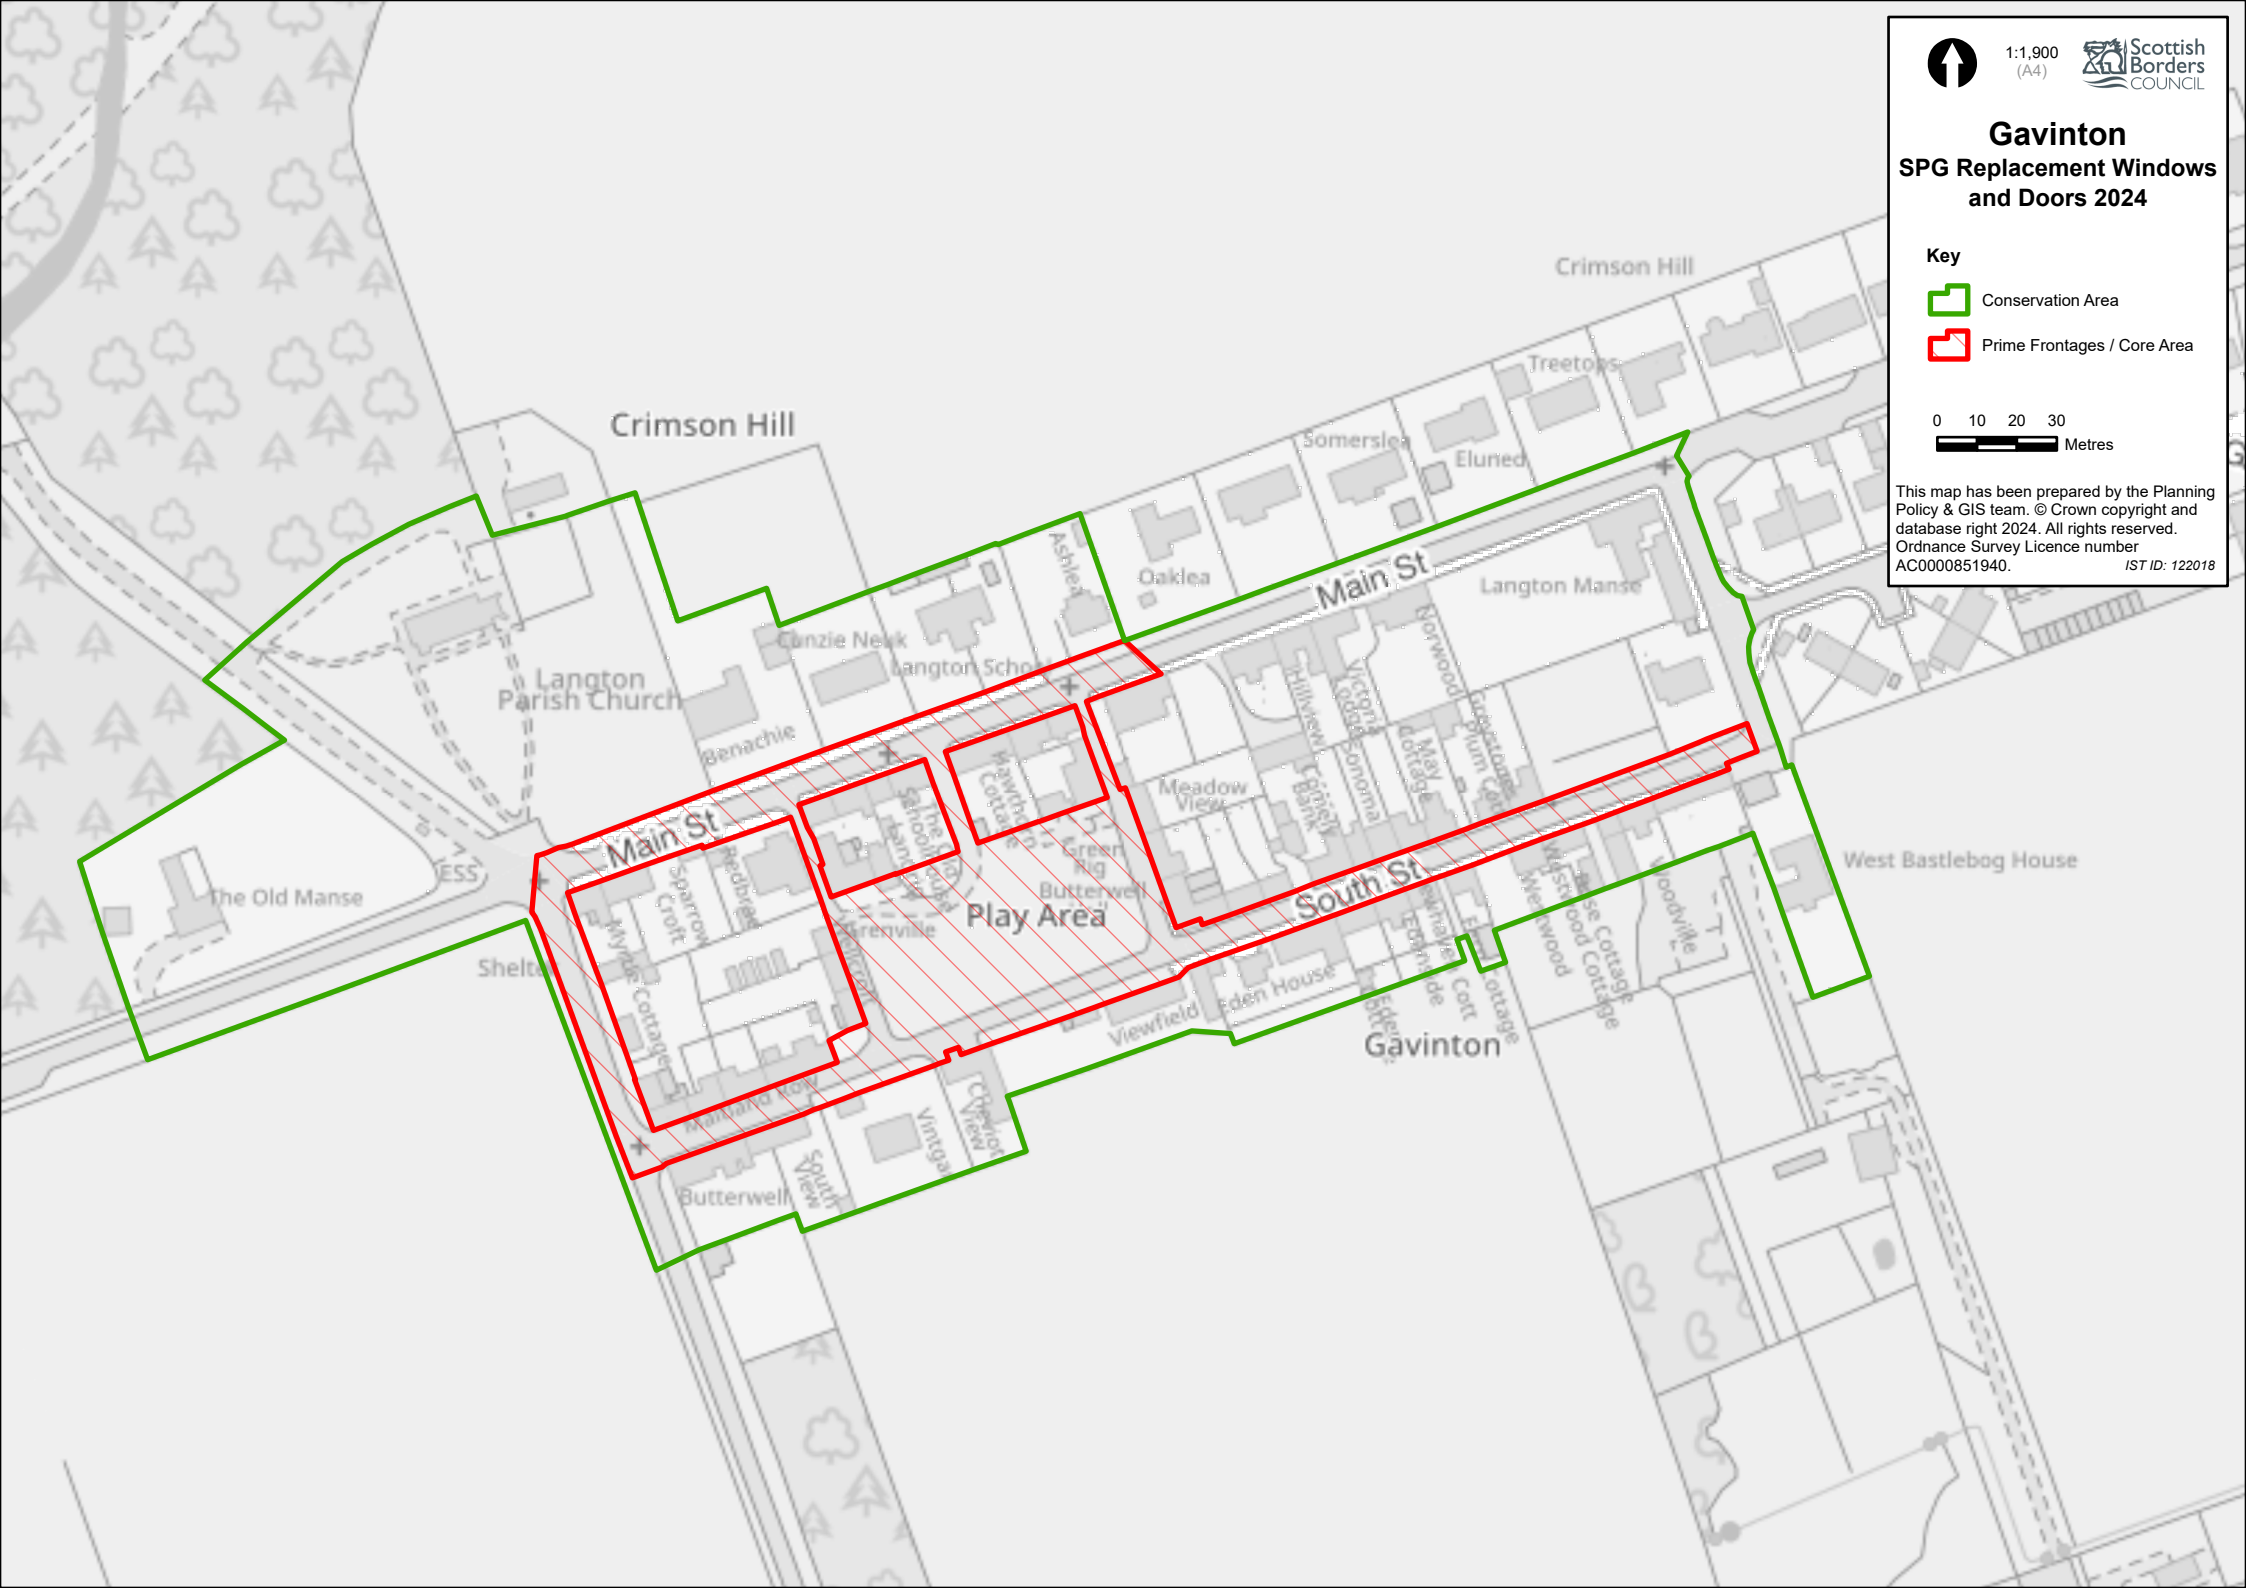




1:2,200  
(A4)



# Greenlaw SPG Replacement Windows and Doors 2024

### Key


 Conservation Area

 Prime Frontages / Core Area

0 10 20 30

 Metres

This map has been prepared by the Planning Policy & GIS team. © Crown copyright and database right 2024. All rights reserved. Ordnance Survey Licence number AC0000851940. *IST ID: 122018*

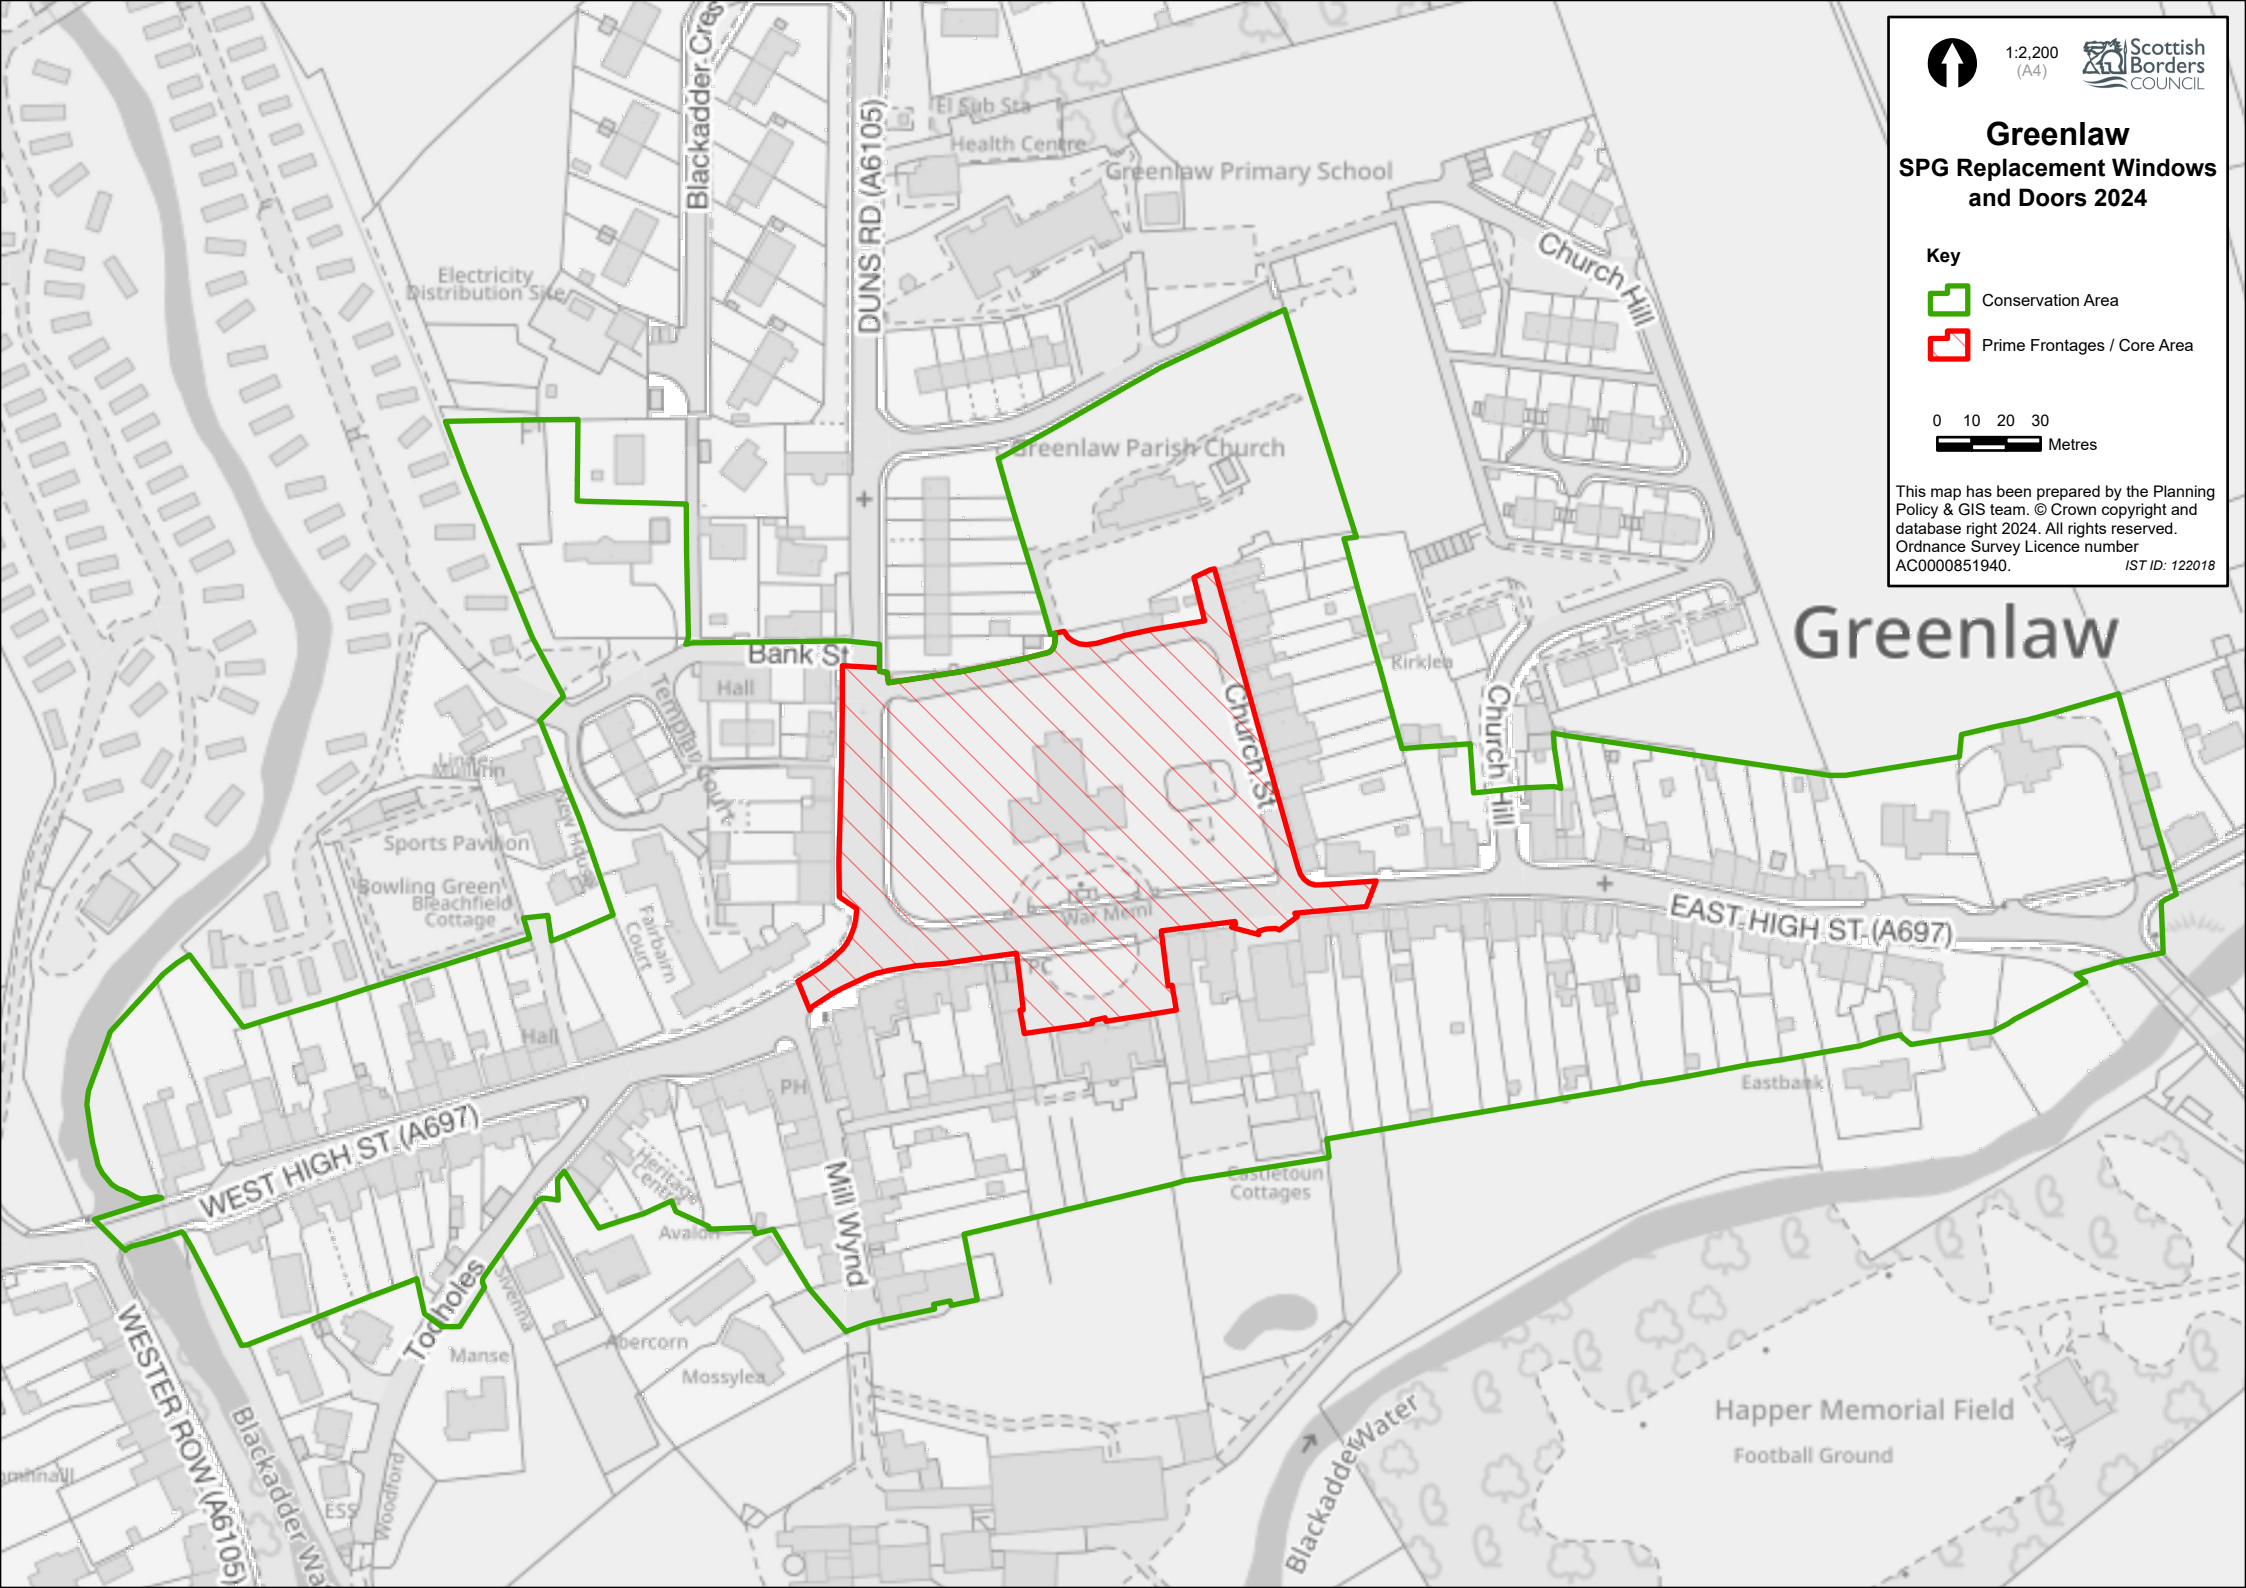

# Greenlaw