


Road over which the public right of passage is to be redetermined from carriageway to from carriageway to shared footpath/cycle path

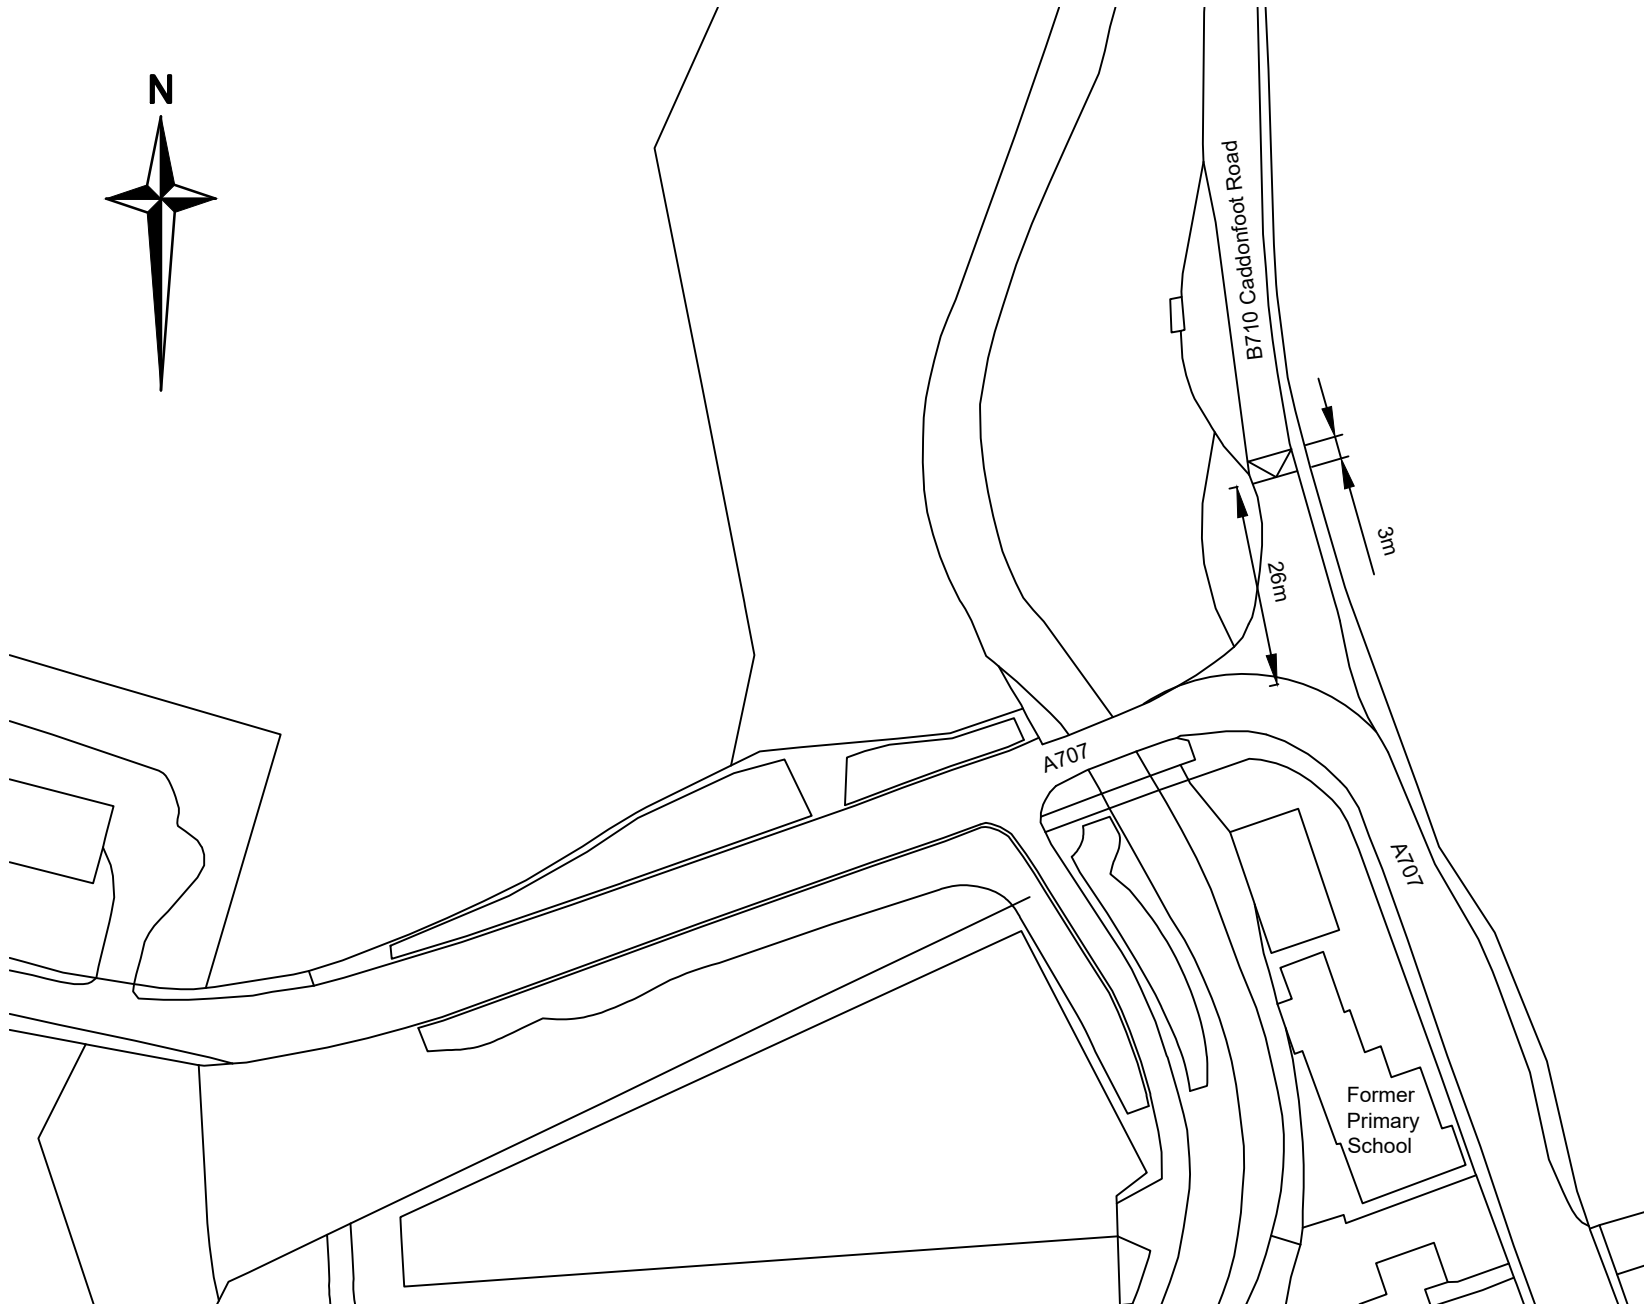

© Crown copyright. All rights reserved. Scottish Borders Council, OS Licence 100023428, 2021. W:\Data\2022\Network\Traffic Management\Traffic Orders\Redetermination Orders\B710 Clovenfords\B710 Caddonfoot - Redetermination Order - V2.dwg

ROADS



B710 Caddonfoot - Redetermination Order

Project No:
Servitor No:
Drawing No:
Date:

April 2022